


The Copyright of this drawing belongs to Merve Tay Architecture and shall not be used or reproduced in any form without its express permission. The moral right of the Author is hereby asserted - Copyright © 2000.

Do not scale from this drawing for the purpose of construction - Work to figured dimensions only. All dimensions to be checked on site prior to the execution of any work.


For the avoidance of doubt all dimensions are measured to wall structure and not the finishes unless otherwise stated.

Where any discrepancy is found to exist within or between drawings and/or documents it should be reported to the architect immediately.


Merve Tay Architecture shall not be liable for any use of drawings & documents for any purpose other than for which the same were prepared by or on behalf of Merve Tay Architecture.

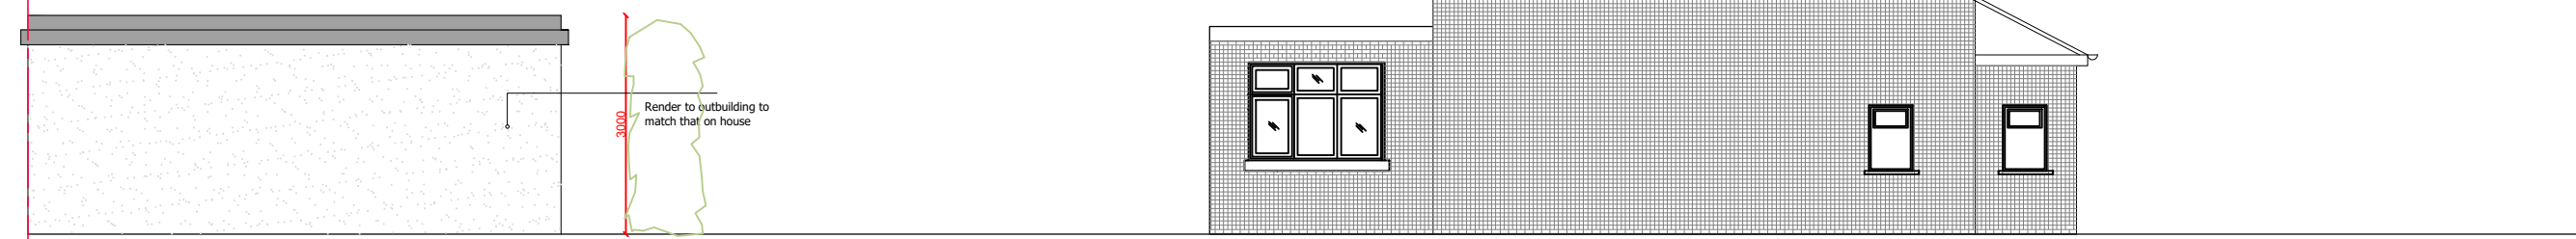


Proposed Side Elevation

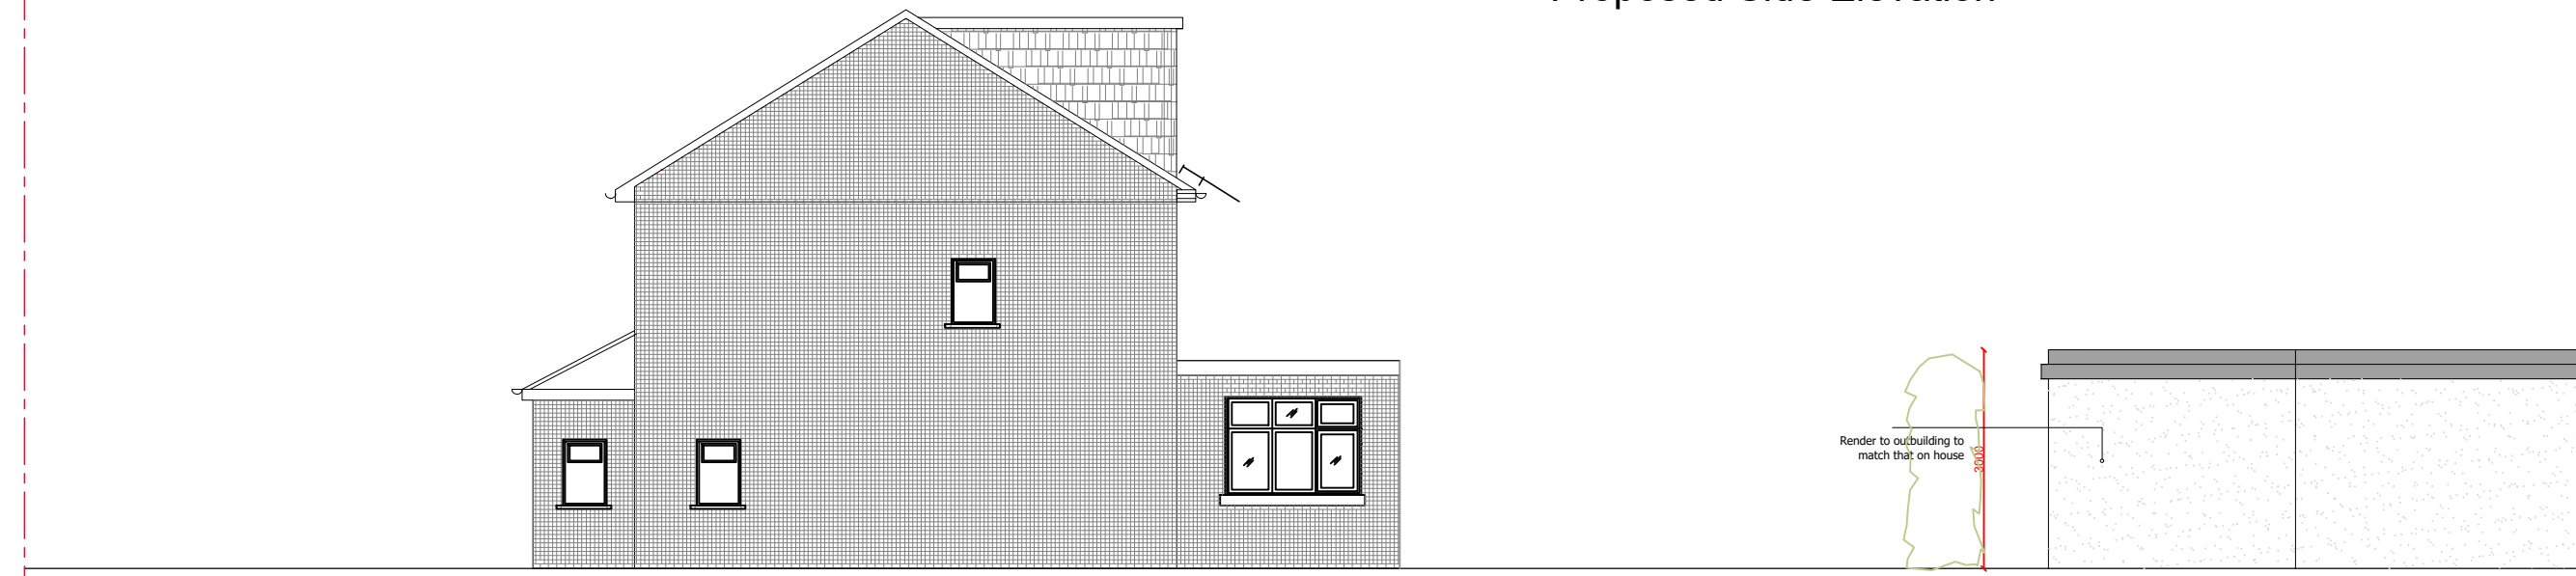

Proposed Side Elevation

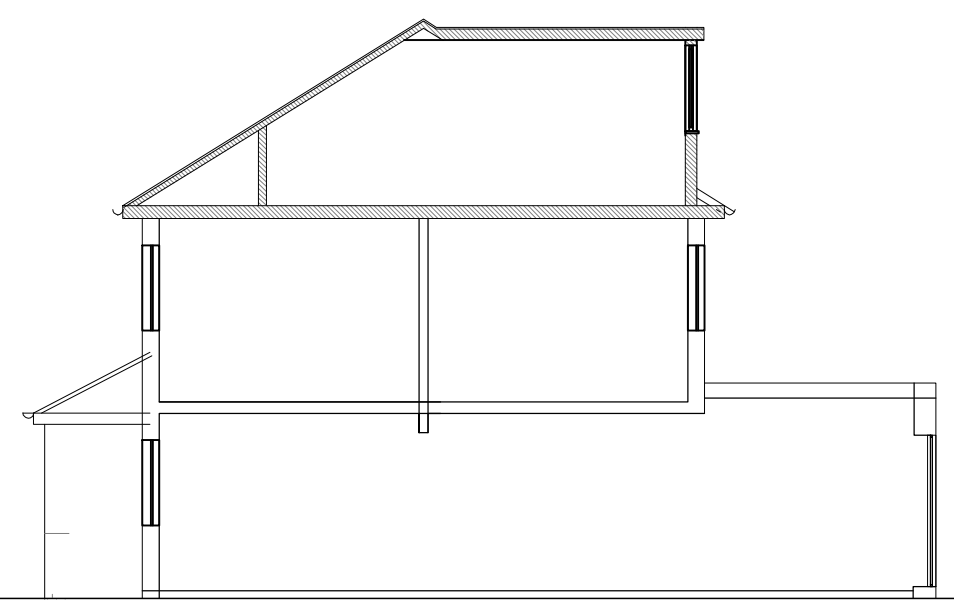

Proposed Section

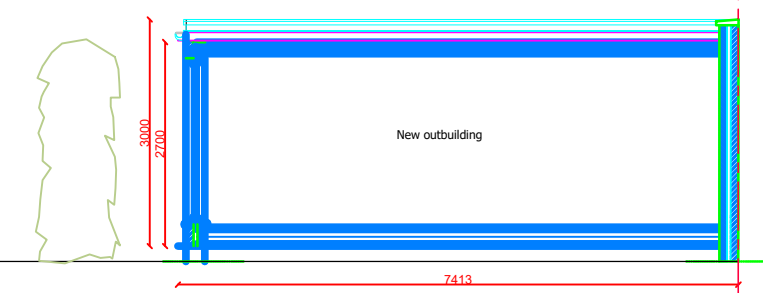

SCALE 1:100 0 0.5m 1 1.5 2 2.5 3 3.5 4 4.5 5m

Merve Tay Architecture&Design  
+447515 884719  
info@mervetay.com

Address  
10 SOUTH EASTERN AVENUE  
LONDON N9 9NS

Project  
Outbuilding

Drawing Title  
Proposed Elevations

Project Number  
191

Date  
01/03/2024

Drawn by  
Merve Tay

Scale  
1:100@A3

Revision  
-

Drawing No  
P-05