


E: info@myadl.co.uk www.myadl.co.uk T: 07939 666006


Architectural Design London
Chartered Building Engineer



2 0-Proposed Ground Floor
1 : 100

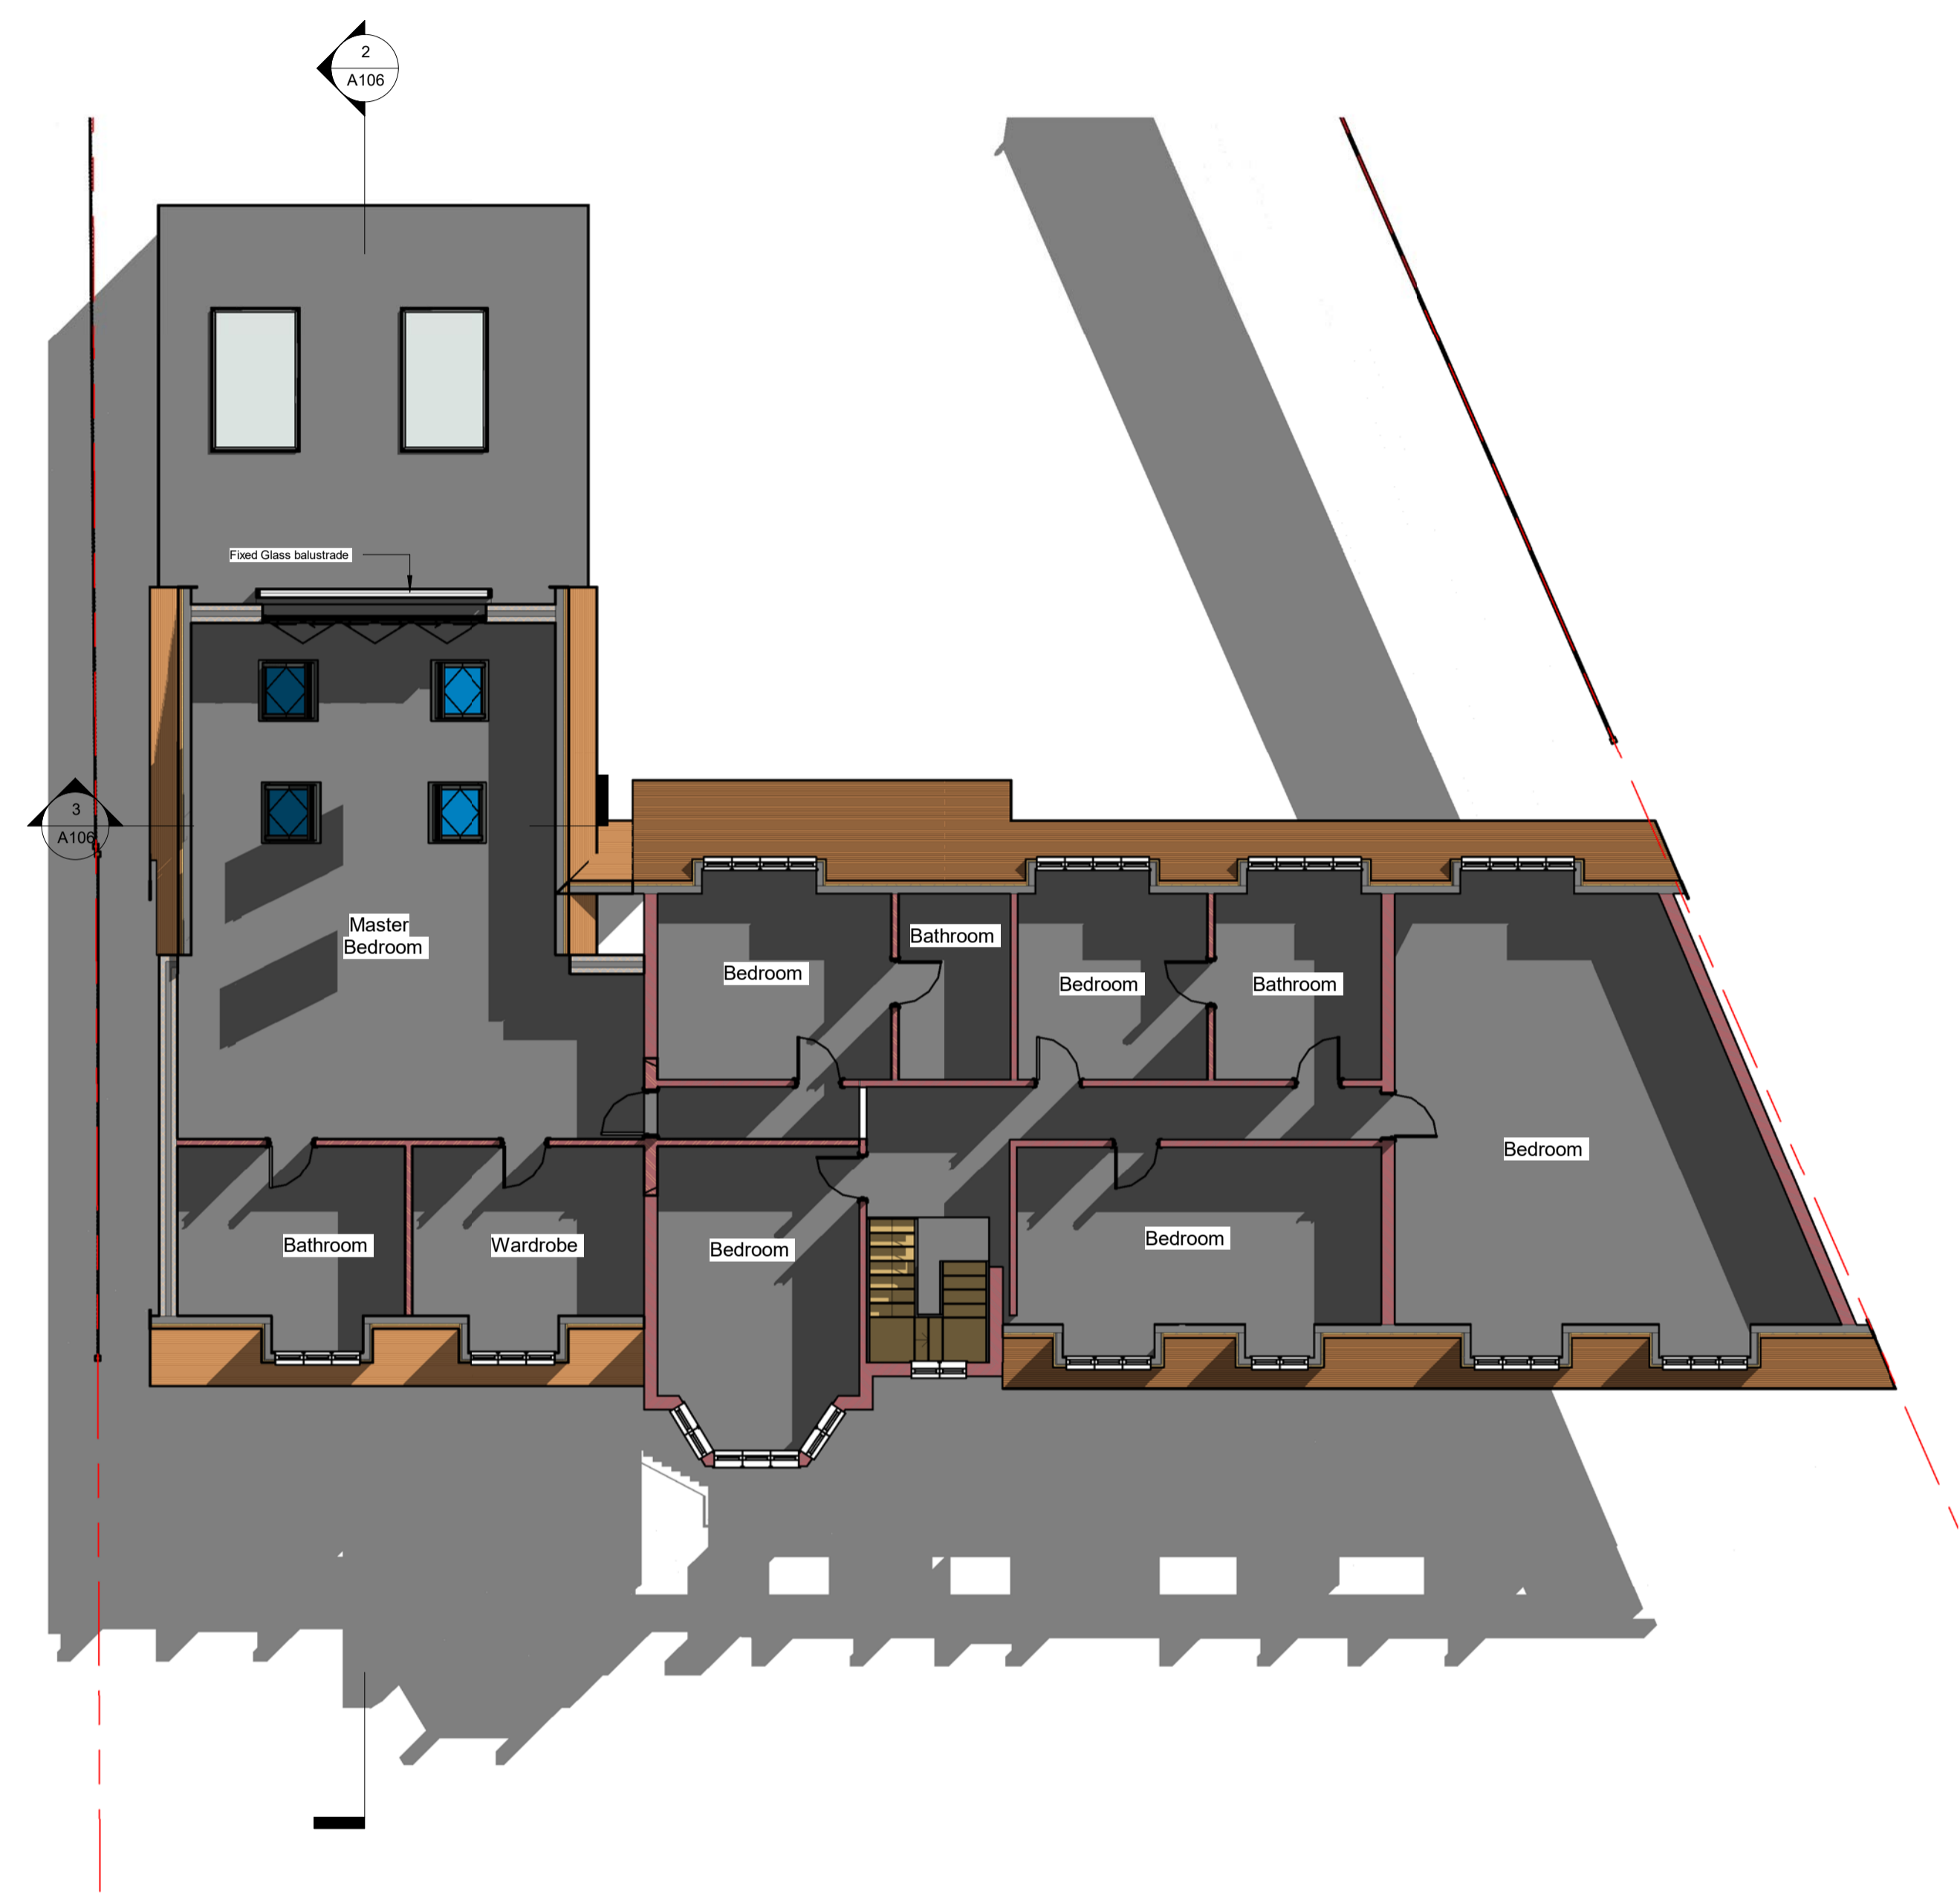

3 1-Proposed First Floor
1 : 100

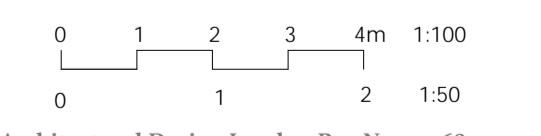


Architectural Design London Reg No: 0956814




33 Beech Hill Ave EN4 0LU
003 Rev A
20/20/2020
Extension



2 Proposed Front Elevation
1 : 50

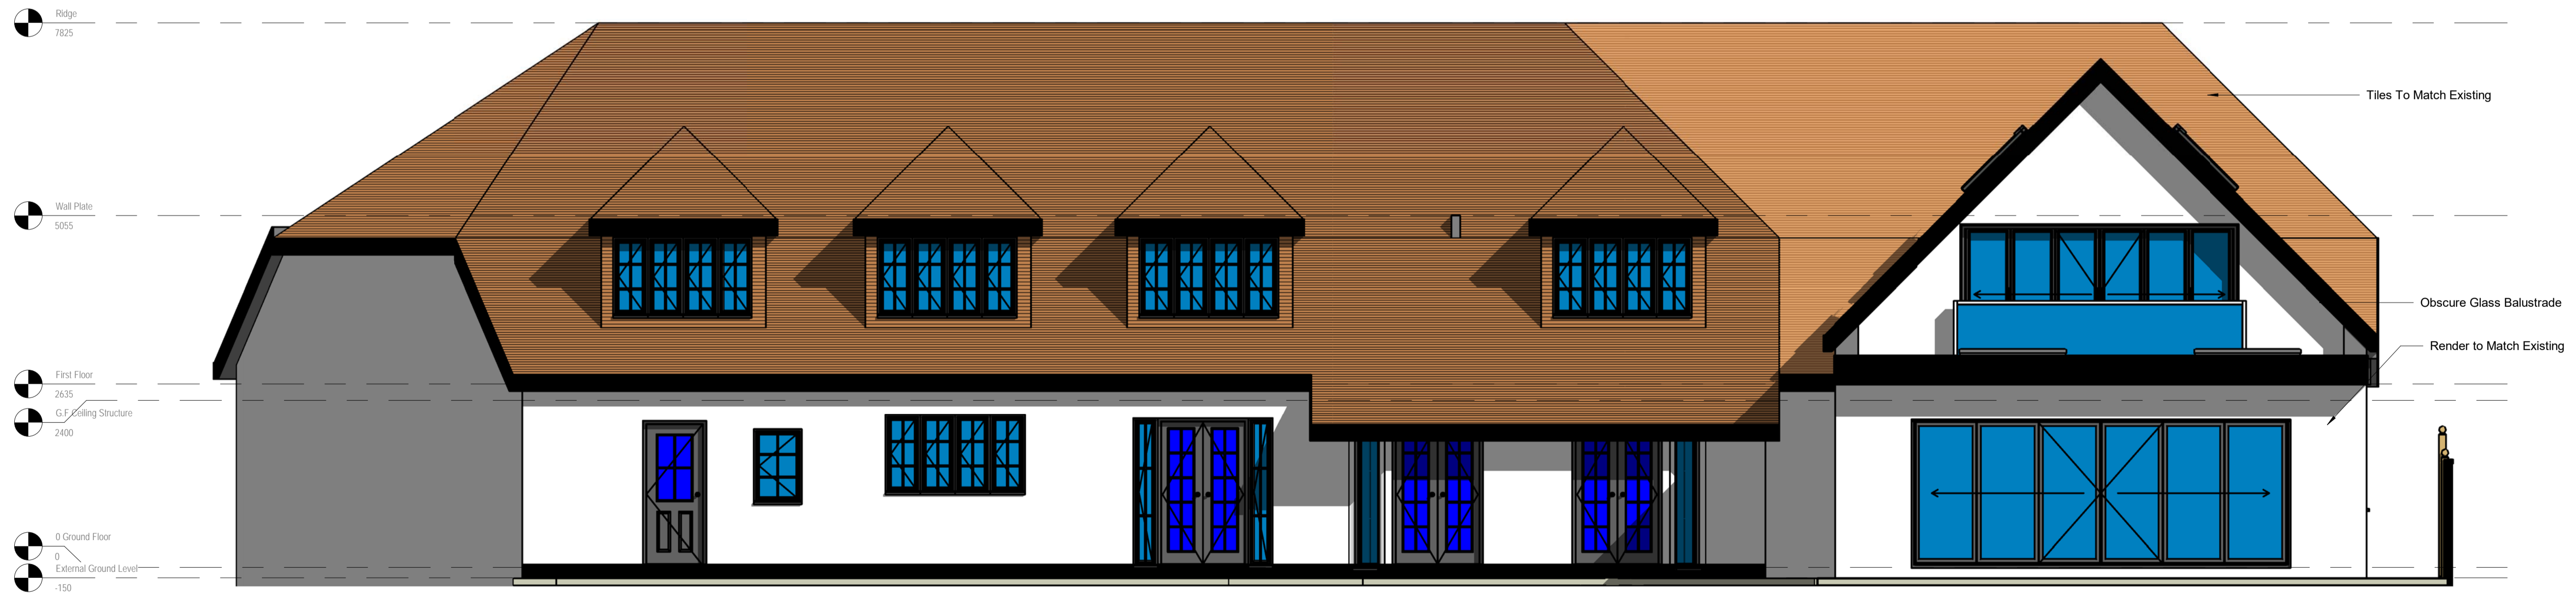

1 Proposed Back Elevation
1 : 50

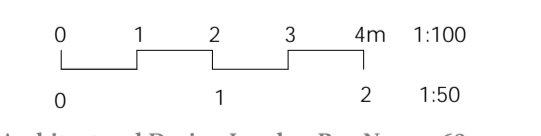


Architectural Design London Reg No: 0956814




33 Beech Hill Ave EN4 0LU
004 Rev A
20/20/2020
Extension

E: info@myadl.co.uk www.myadl.co.uk T: 07939 666006

Architectural Design London
Chartered Building Engineer

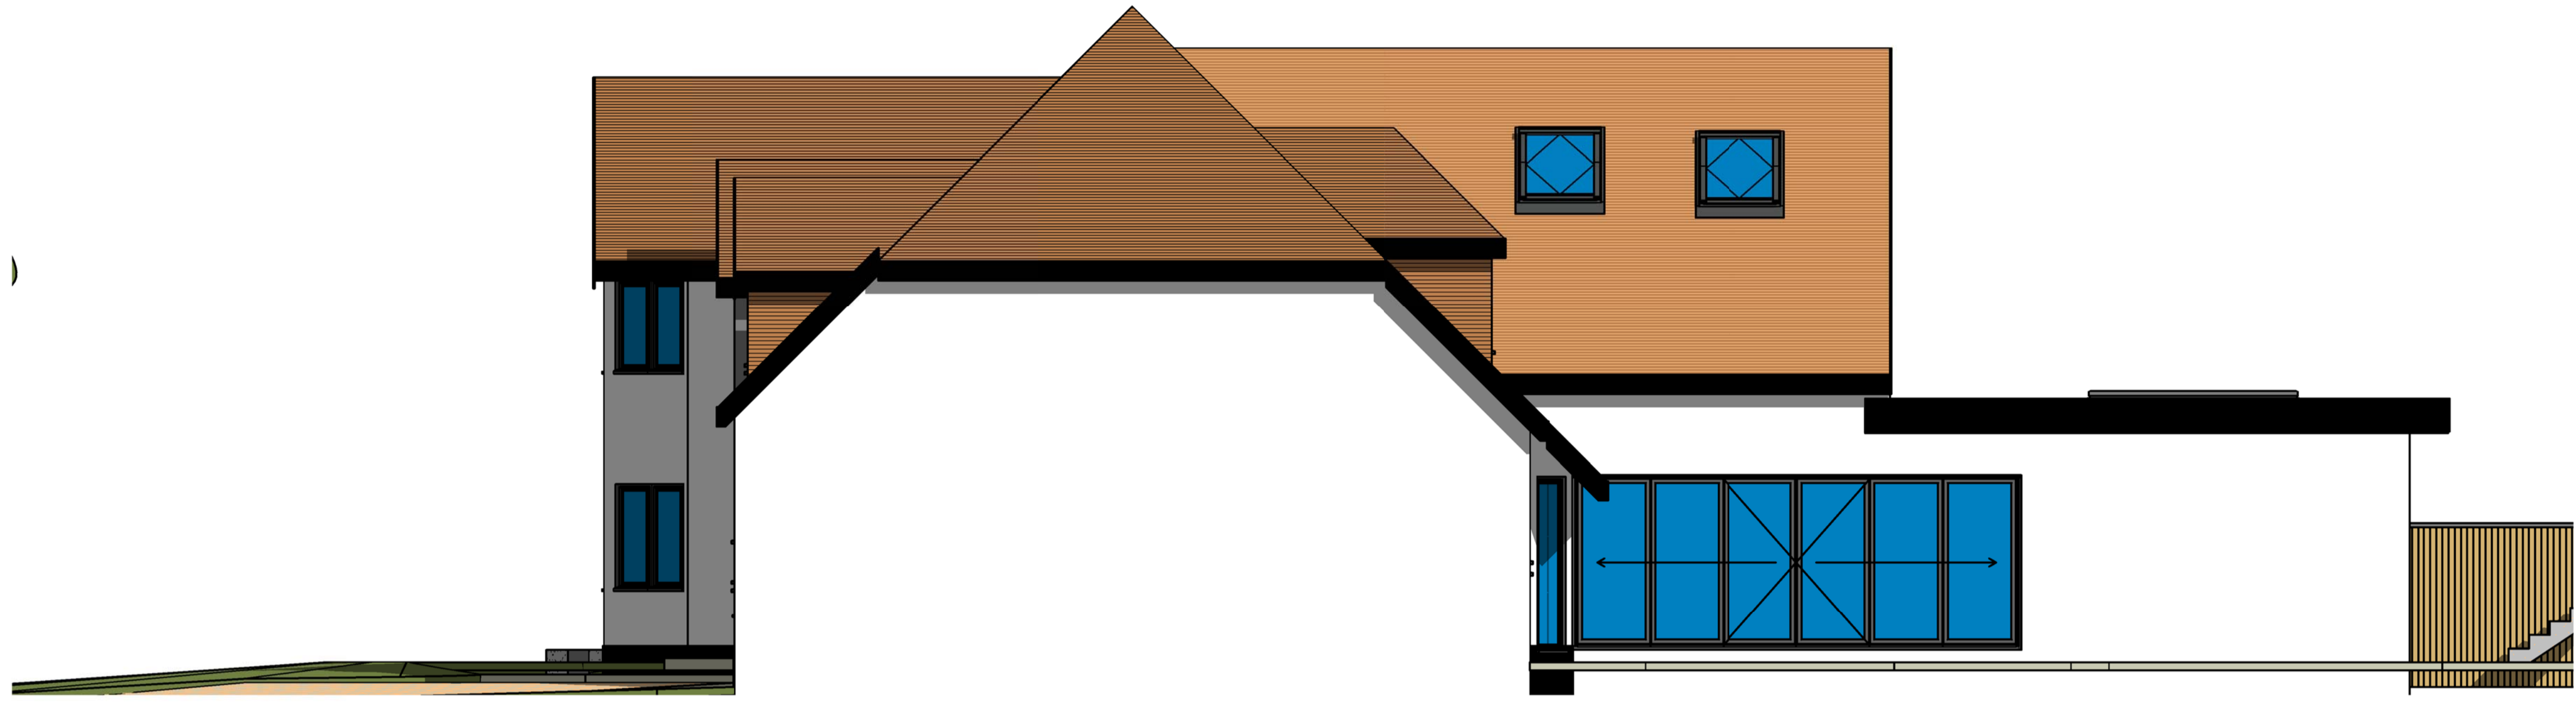

1 Proposed Side Elevation
1 : 50

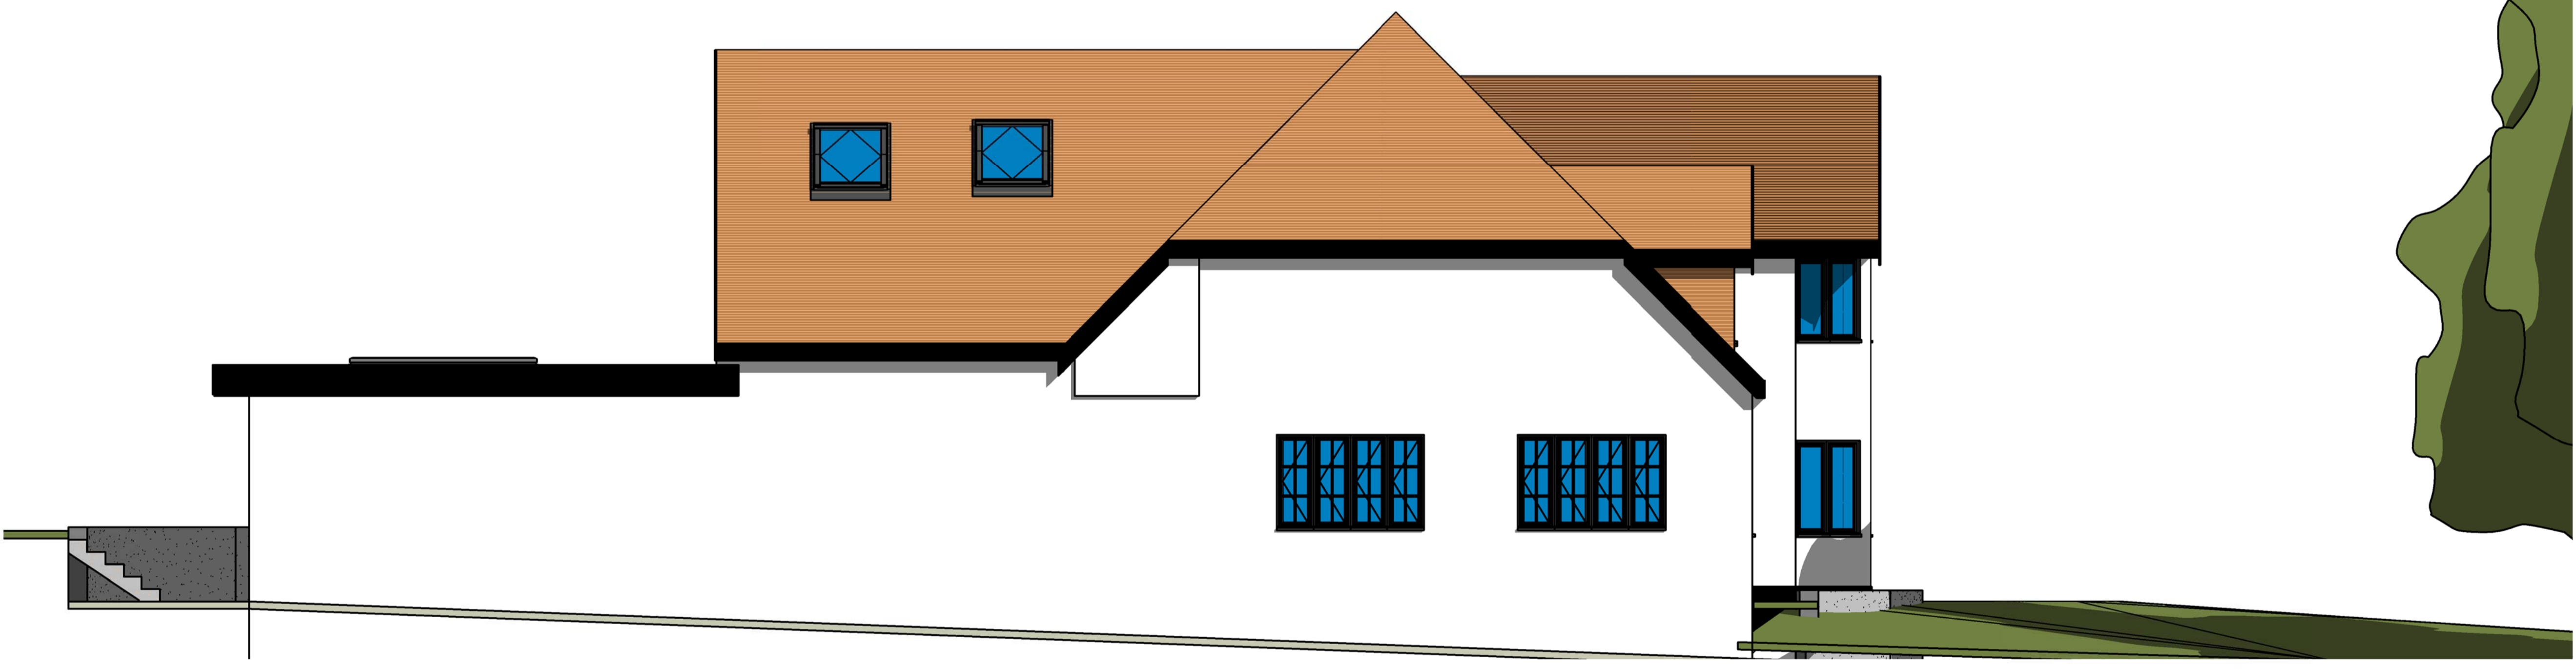

2 Proposed Side Elevation 2
1 : 50

0 1 2 3 4m 1:100
0 1 2 1:50


Architectural Design London Reg No: 09568114



33 Beech Hill Ave EN4 0LU
005 Rev A
20/20/2020
Extension




1 3D Architecture Proposed 1

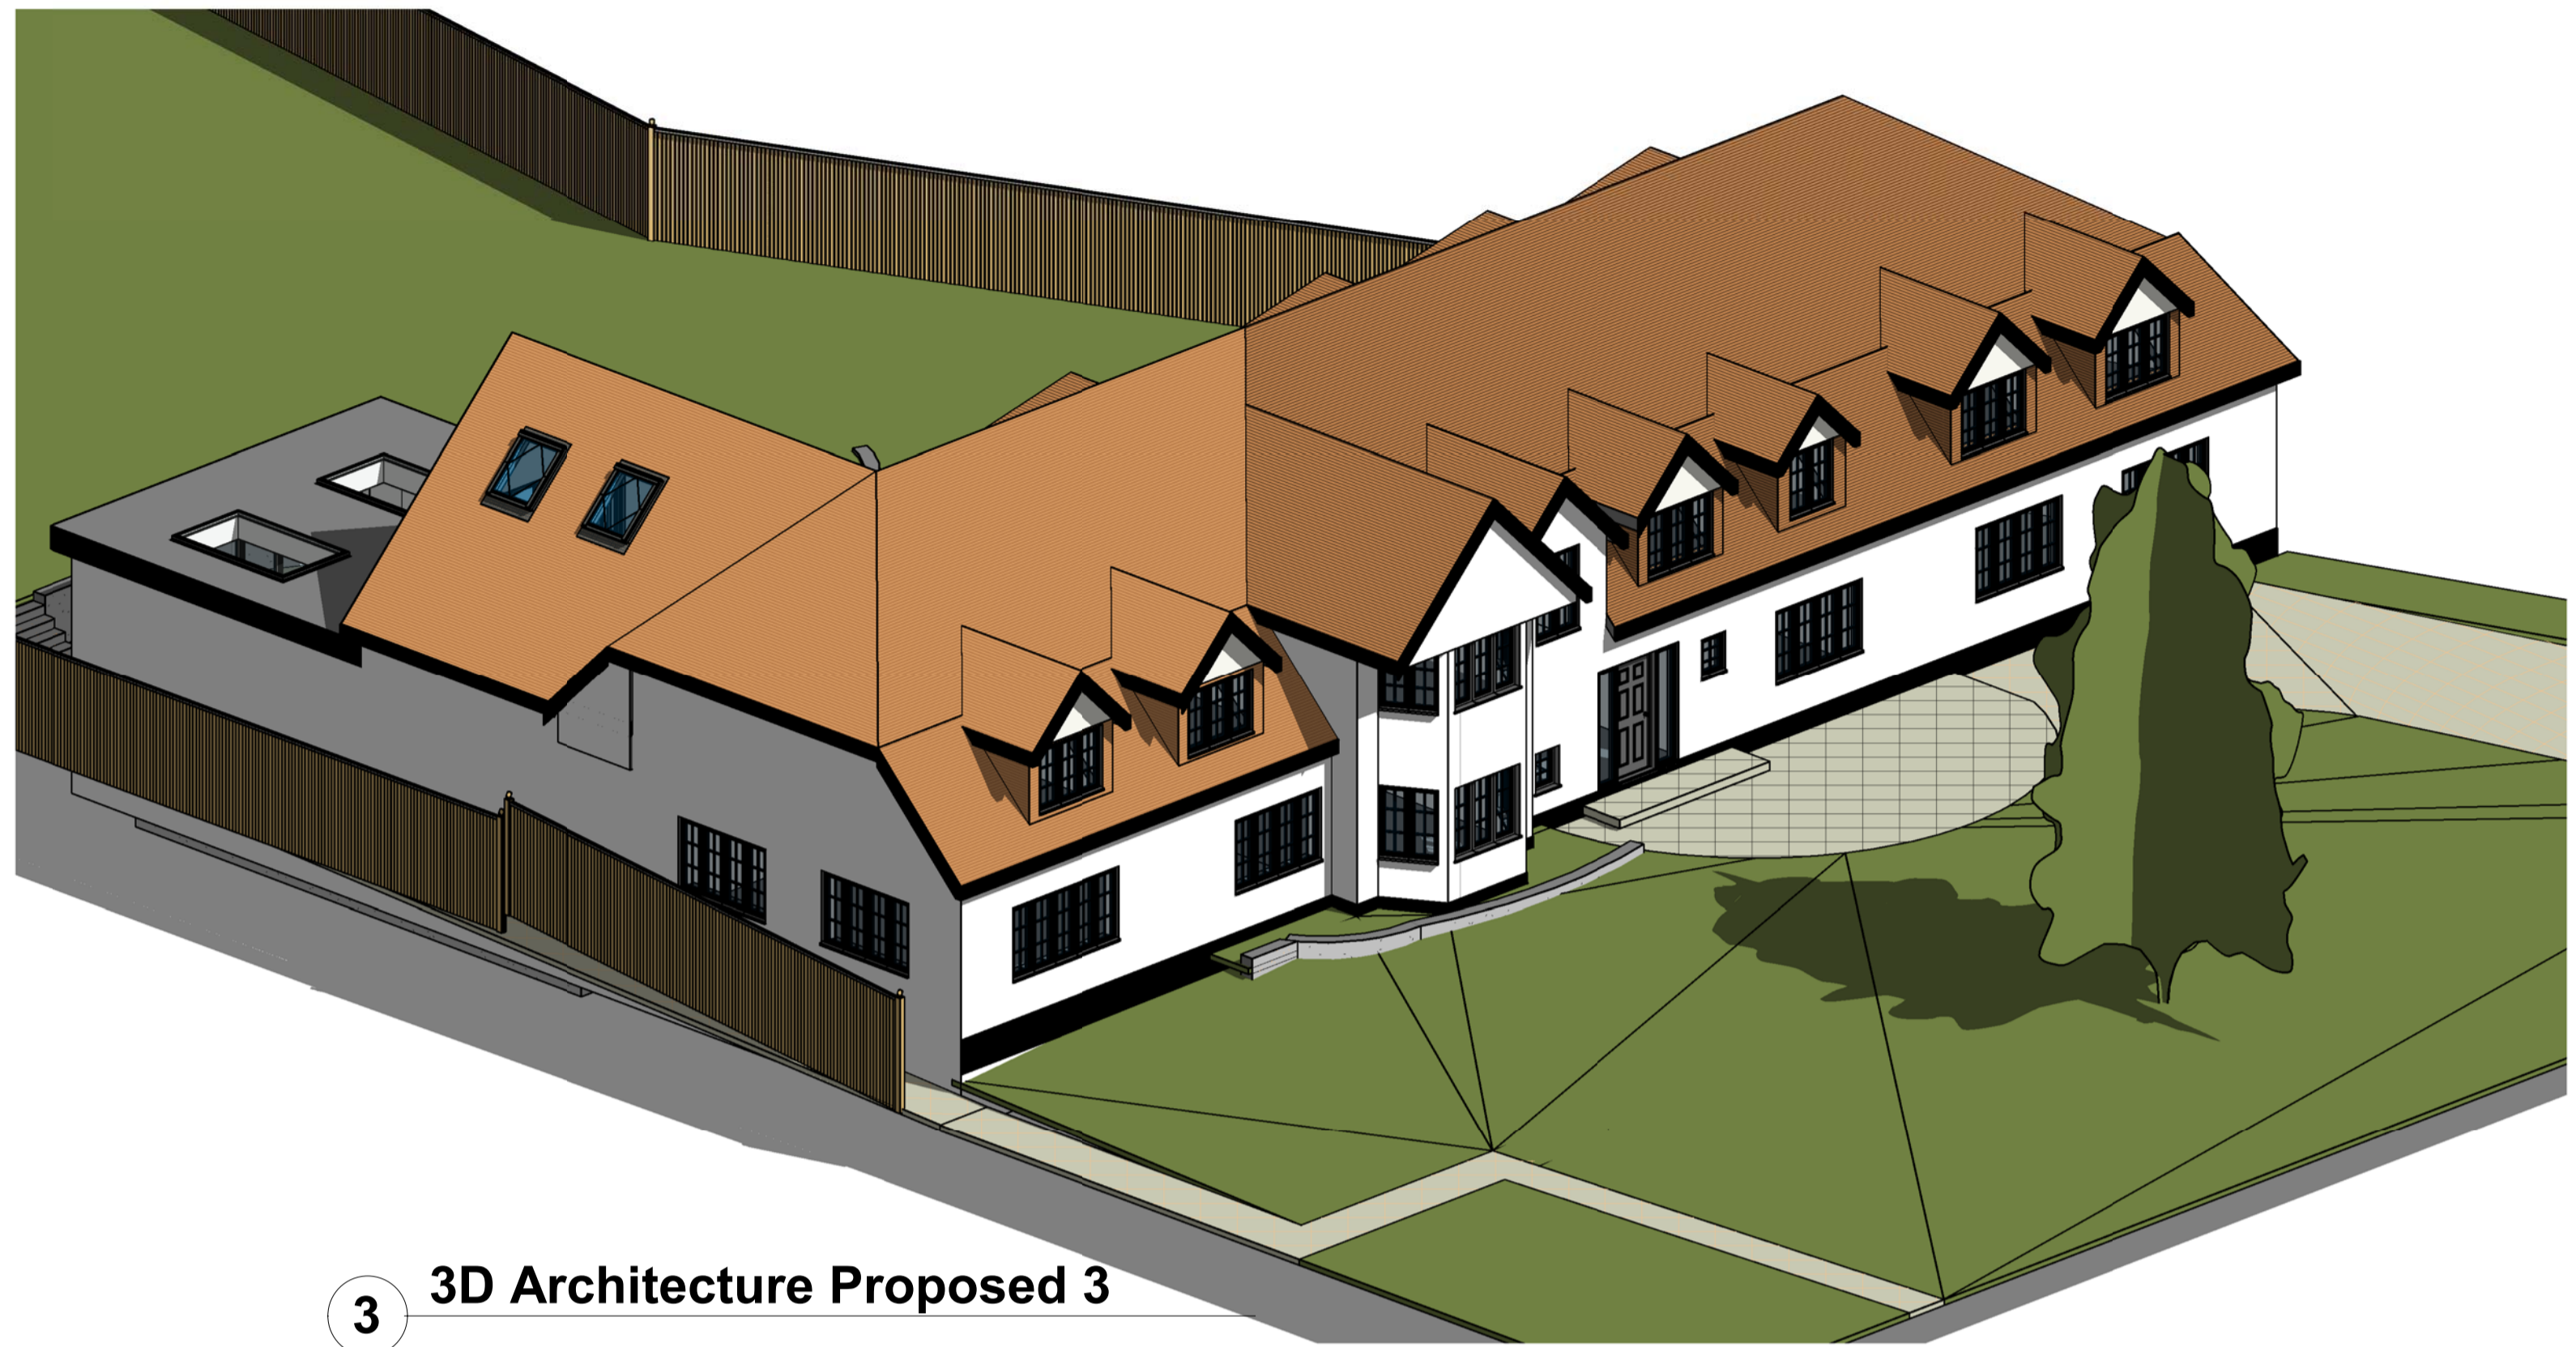

3 3D Architecture Proposed 3




2 3D Architecture Proposed 2

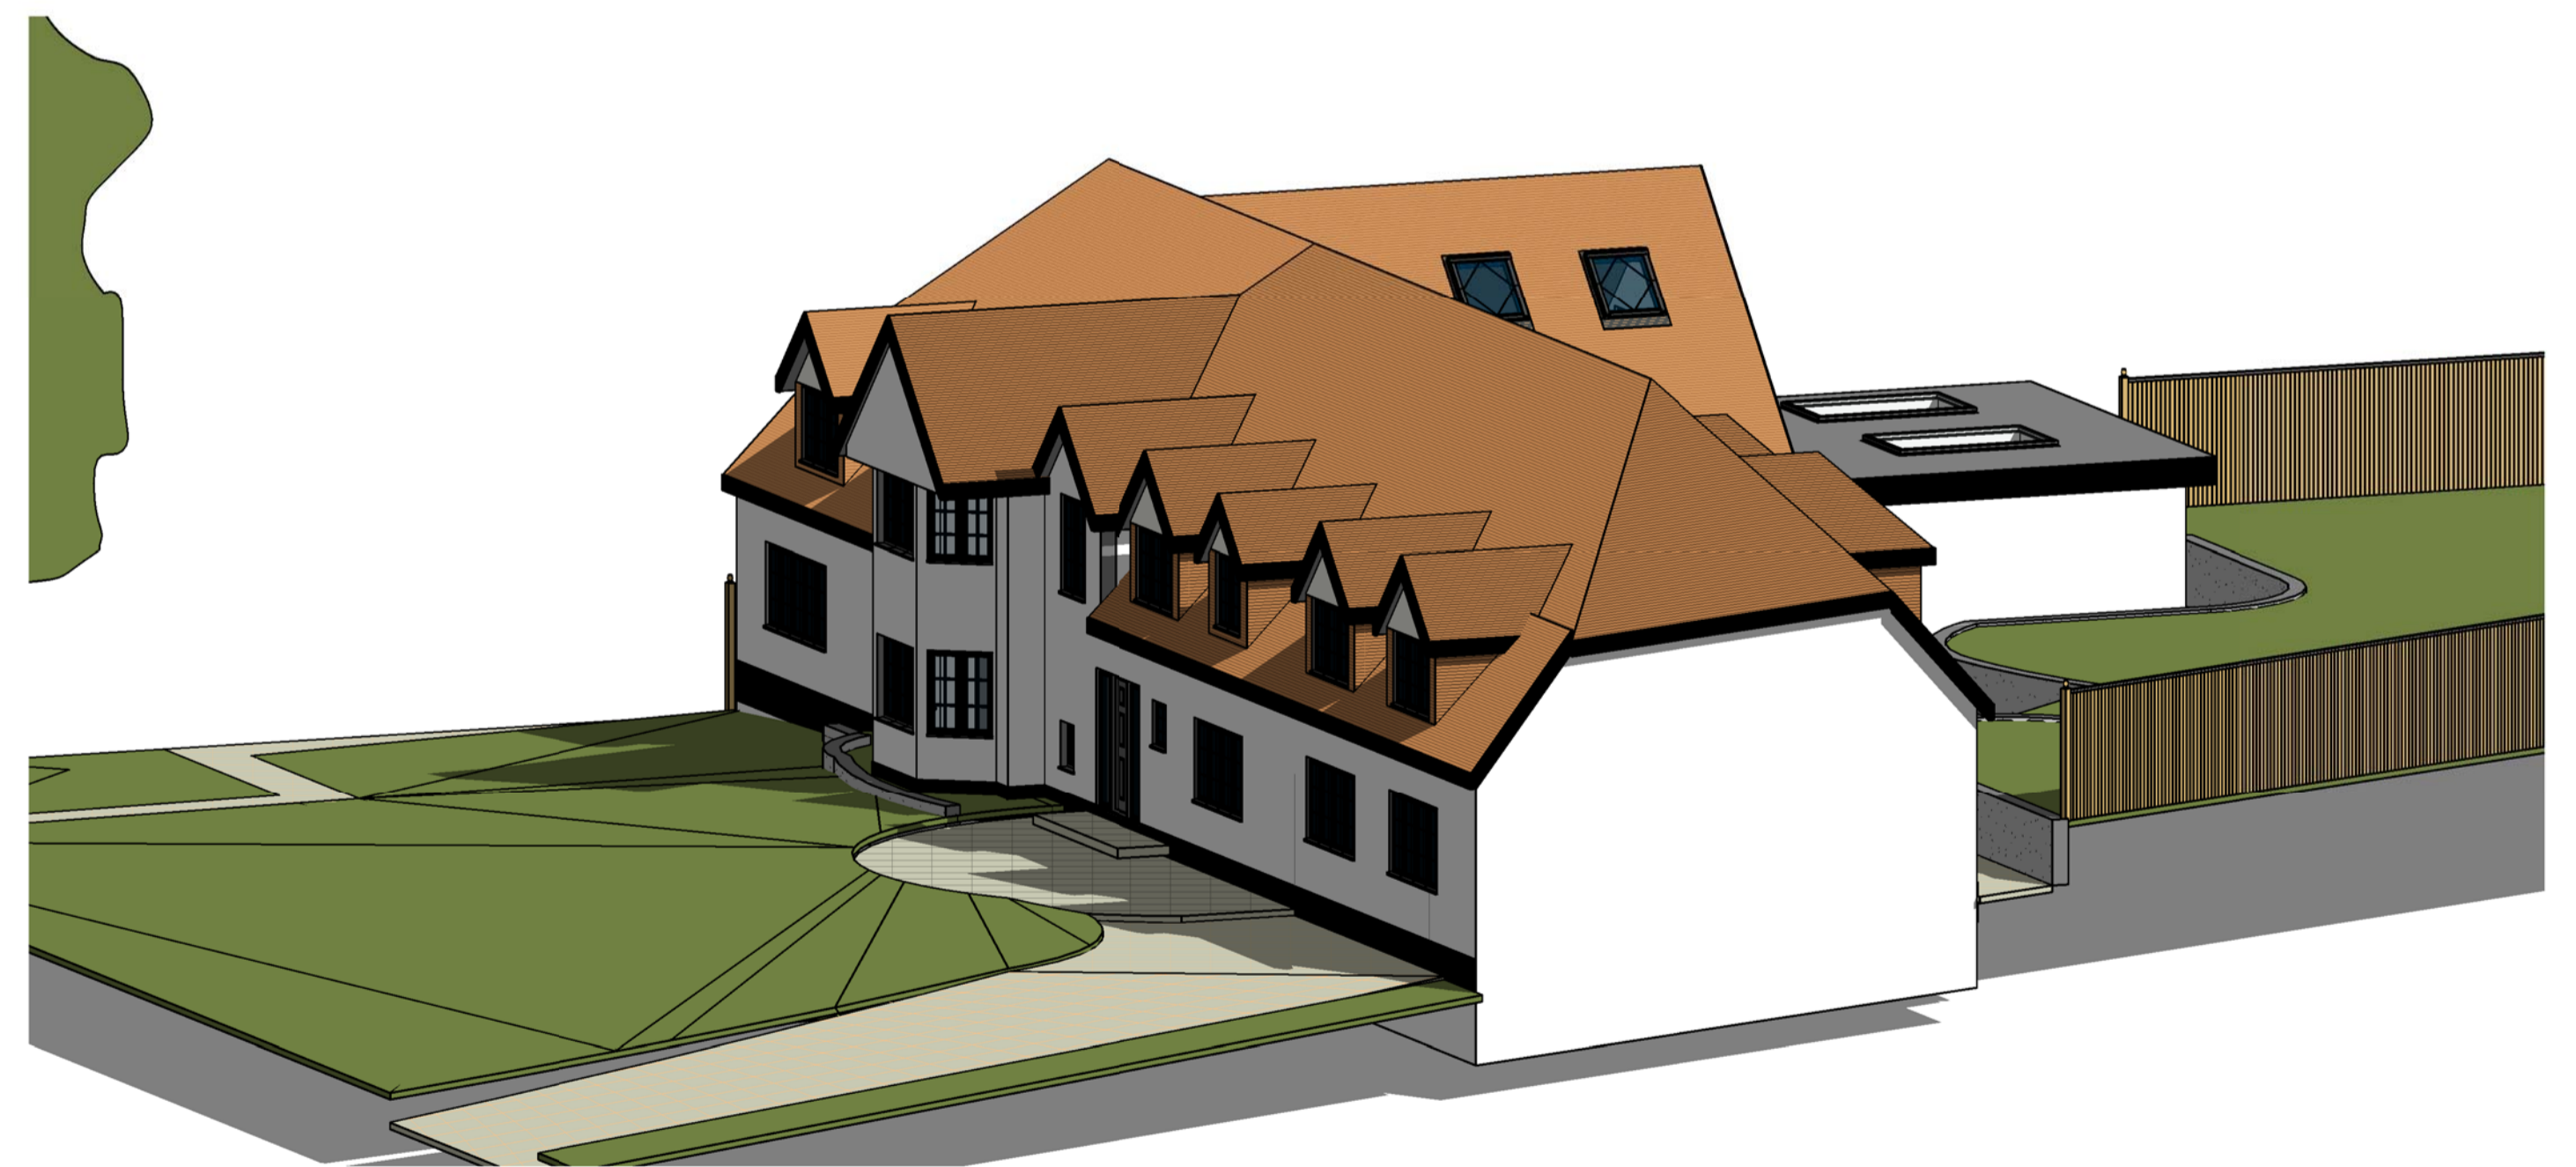

4 3D Architecture Proposed 4

E: info@myadl.co.uk www.myadl.co.uk T: 07939 666006

Architectural Design London
Chartered Building Engineer

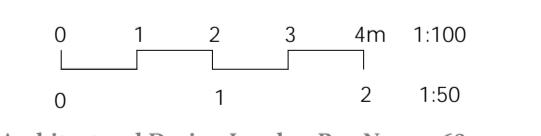


Architectural Design London Reg No: 0956814




33 Beech Hill Ave EN4 0LU
006 Rev A
20/20/2020
Extension

Contractor to check all dimensions, drain runs and general conditions on site before commencing work. Any discrepancies to be notified to ADL before continuing work. All works to be carried out in accordance with Building Regulations, British Standards, Code of Practice, CDM Regulations and Local Authority requirements. The building owner must obtain formal agreement under the Party Wall Act 1996.

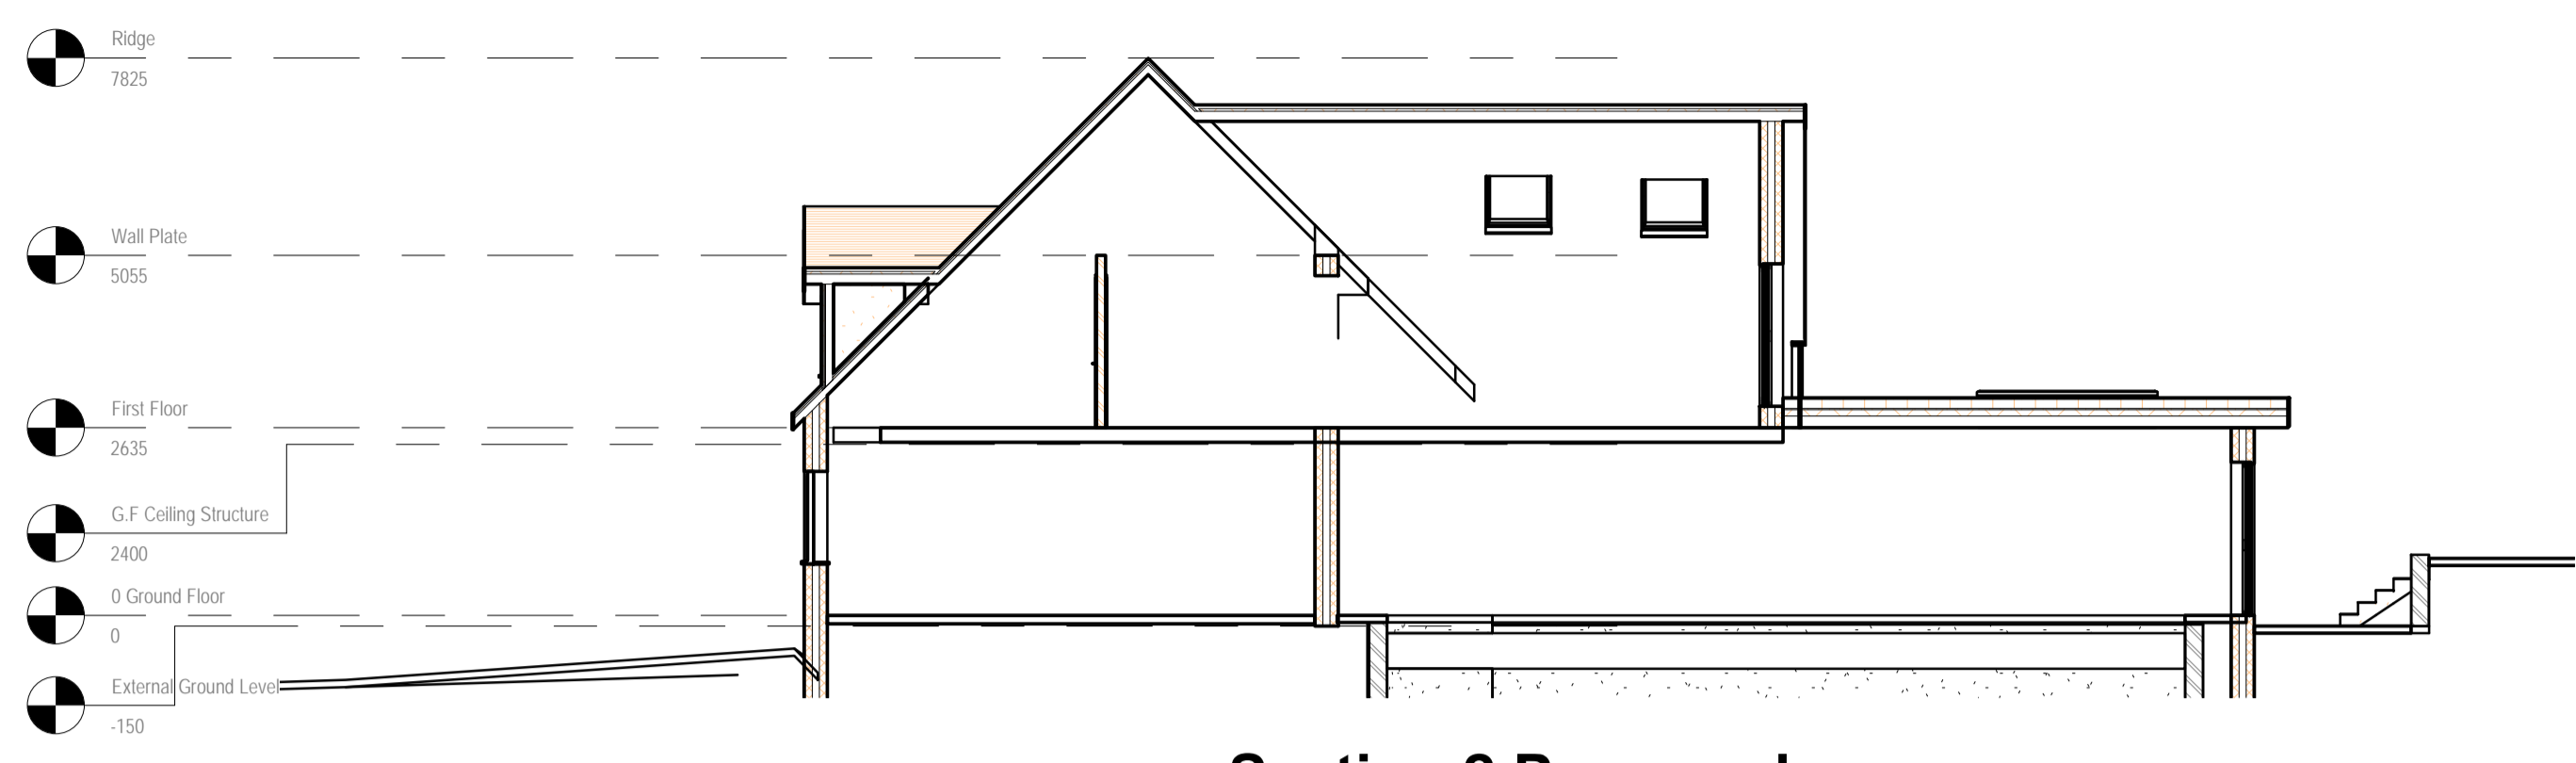

2 Section 2 Proposed
1 : 100

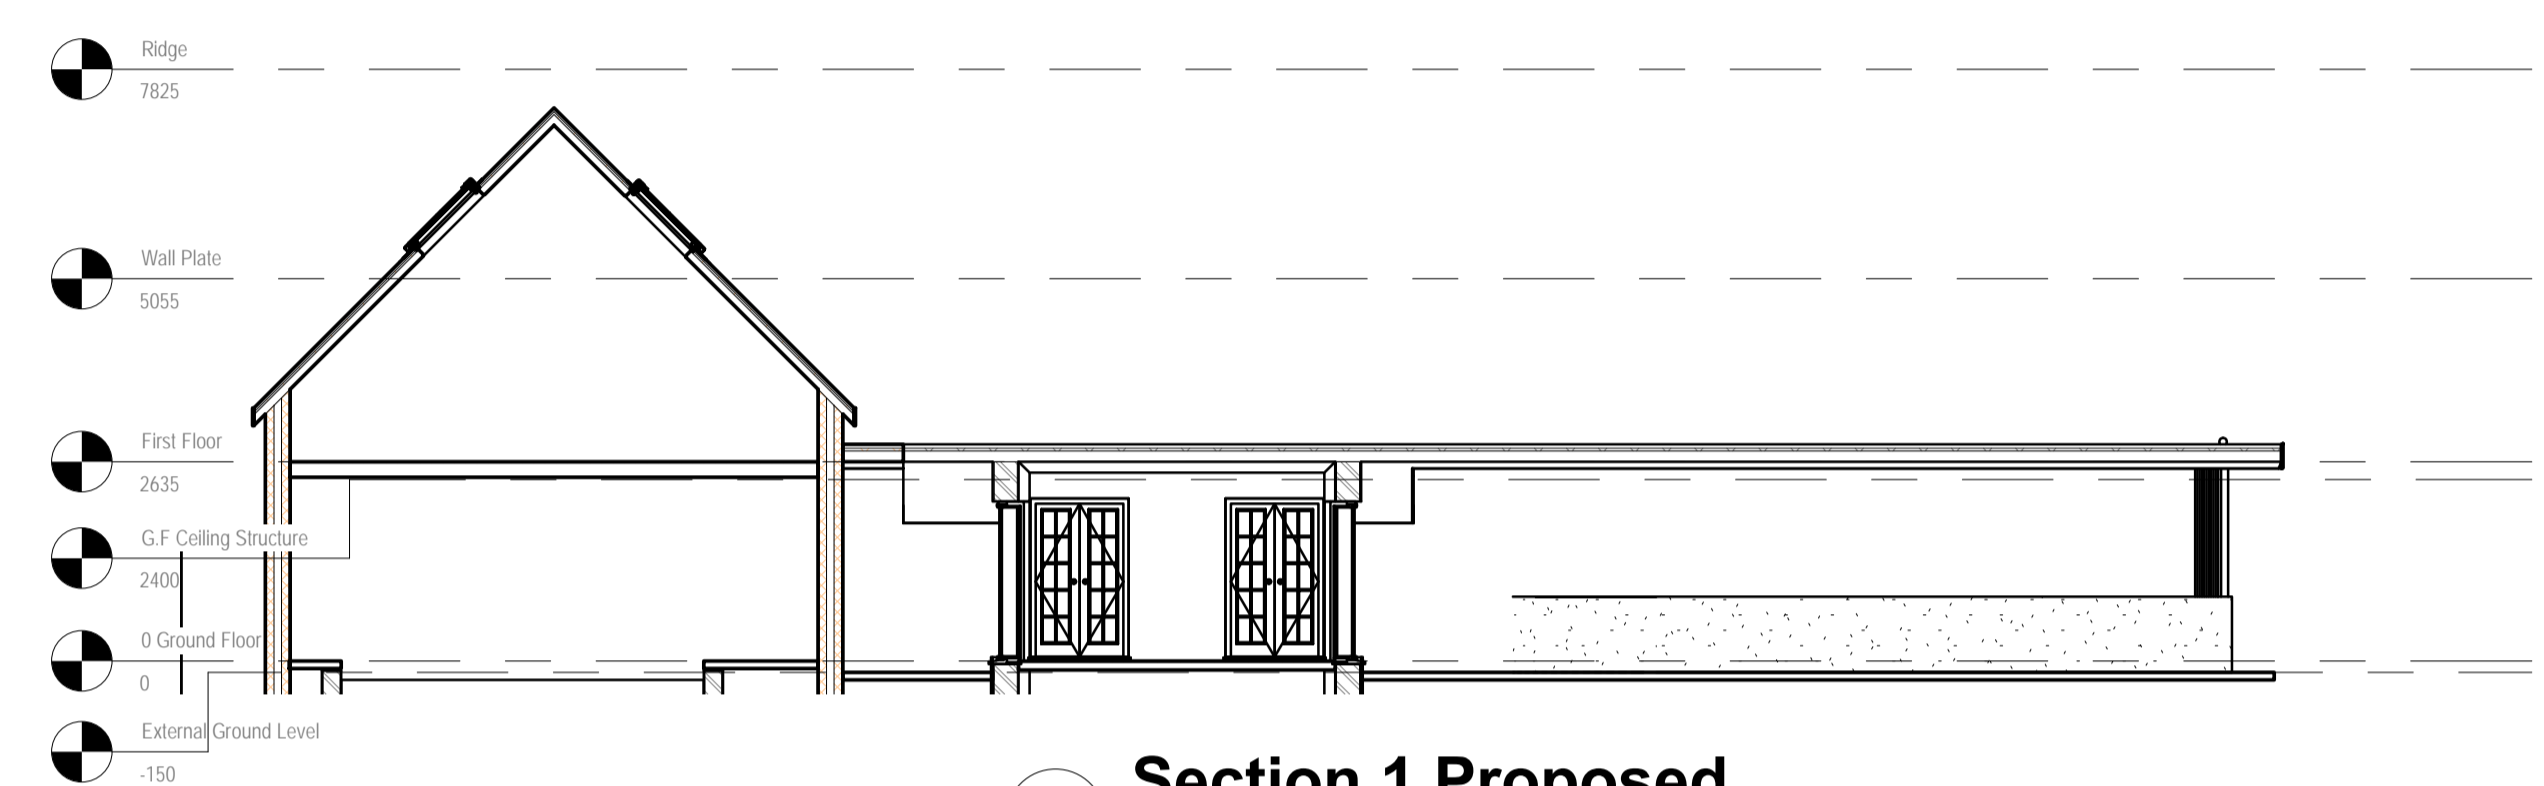


3 Section 1 Proposed
1 : 100



1 3D Architecture Proposed

E: info@myadl.co.uk www.myadl.co.uk T: 07939 666006

Architectural Design London
Chartered Building Engineer

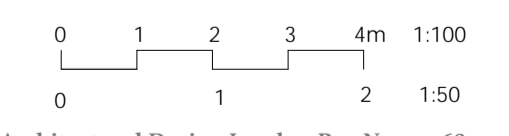


Architectural Design London Reg No: 0956814




33 Beech Hill Ave EN4 0LU
007 Rev A
20/20/2020
Extension

E: info@myadl.co.uk www.myadl.co.uk T: 07939 666006


Architectural Design London
Chartered Building Engineer

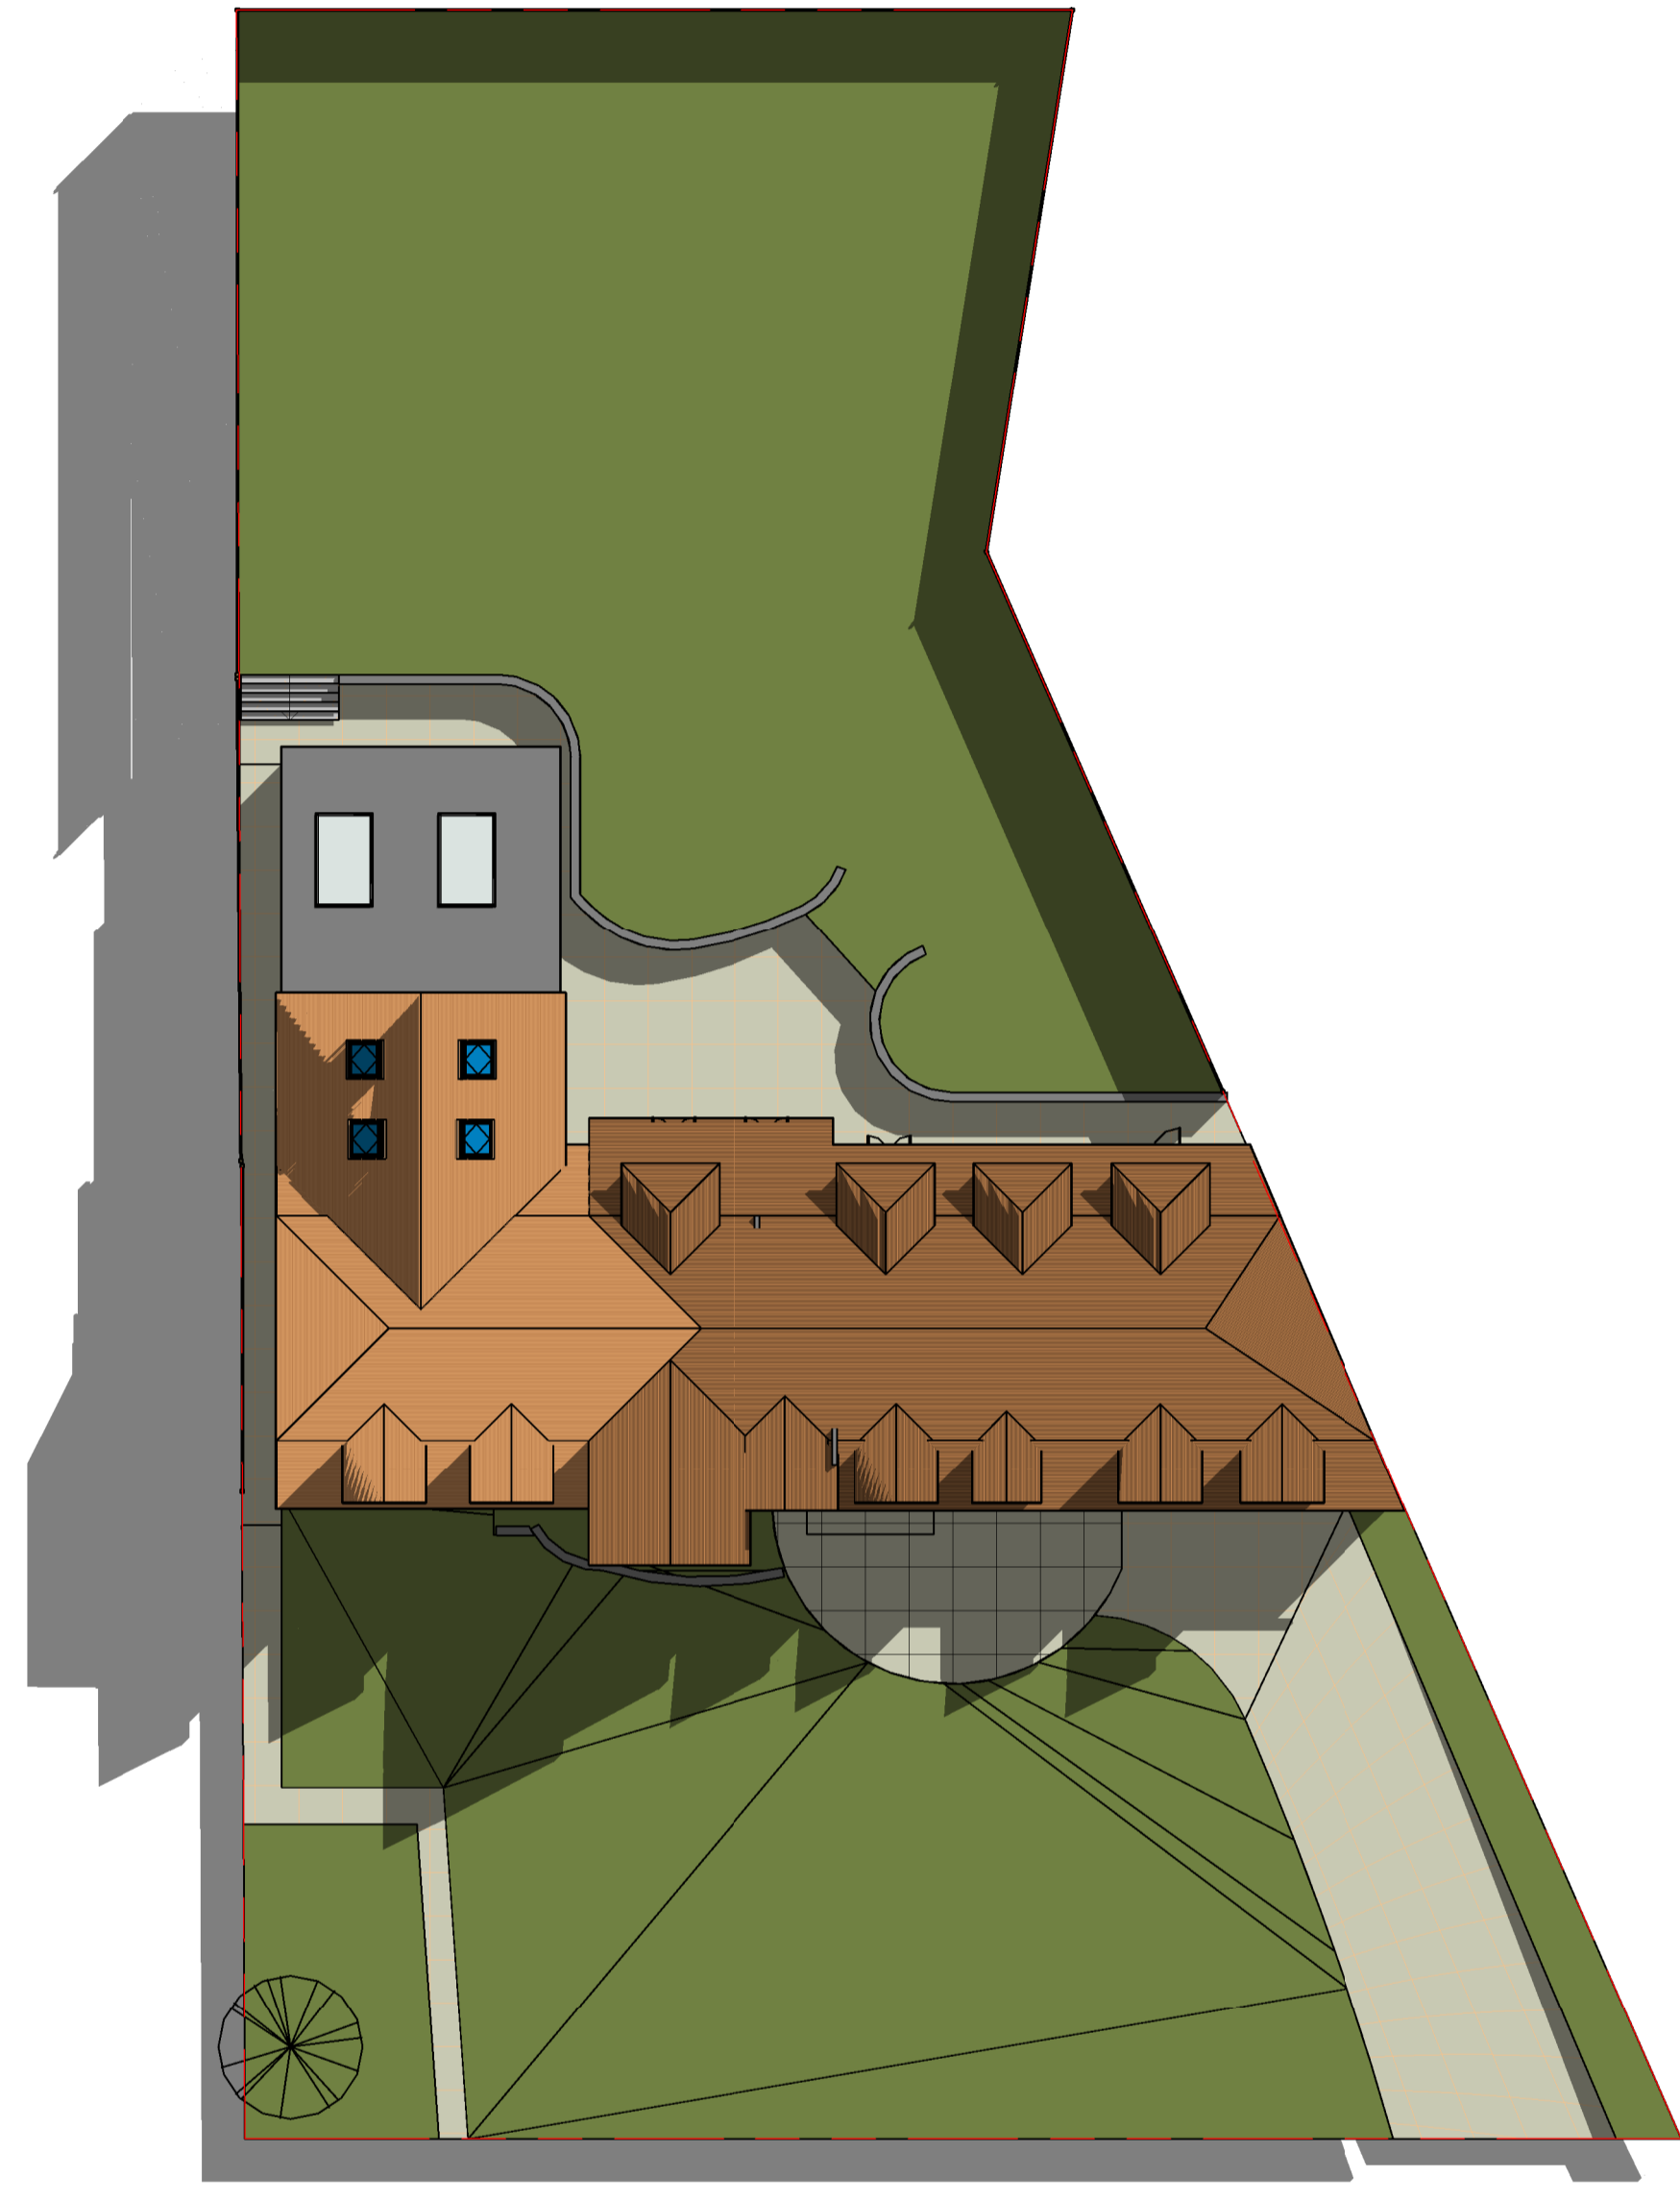

1 -2-Proposed Block Plan
1 : 200

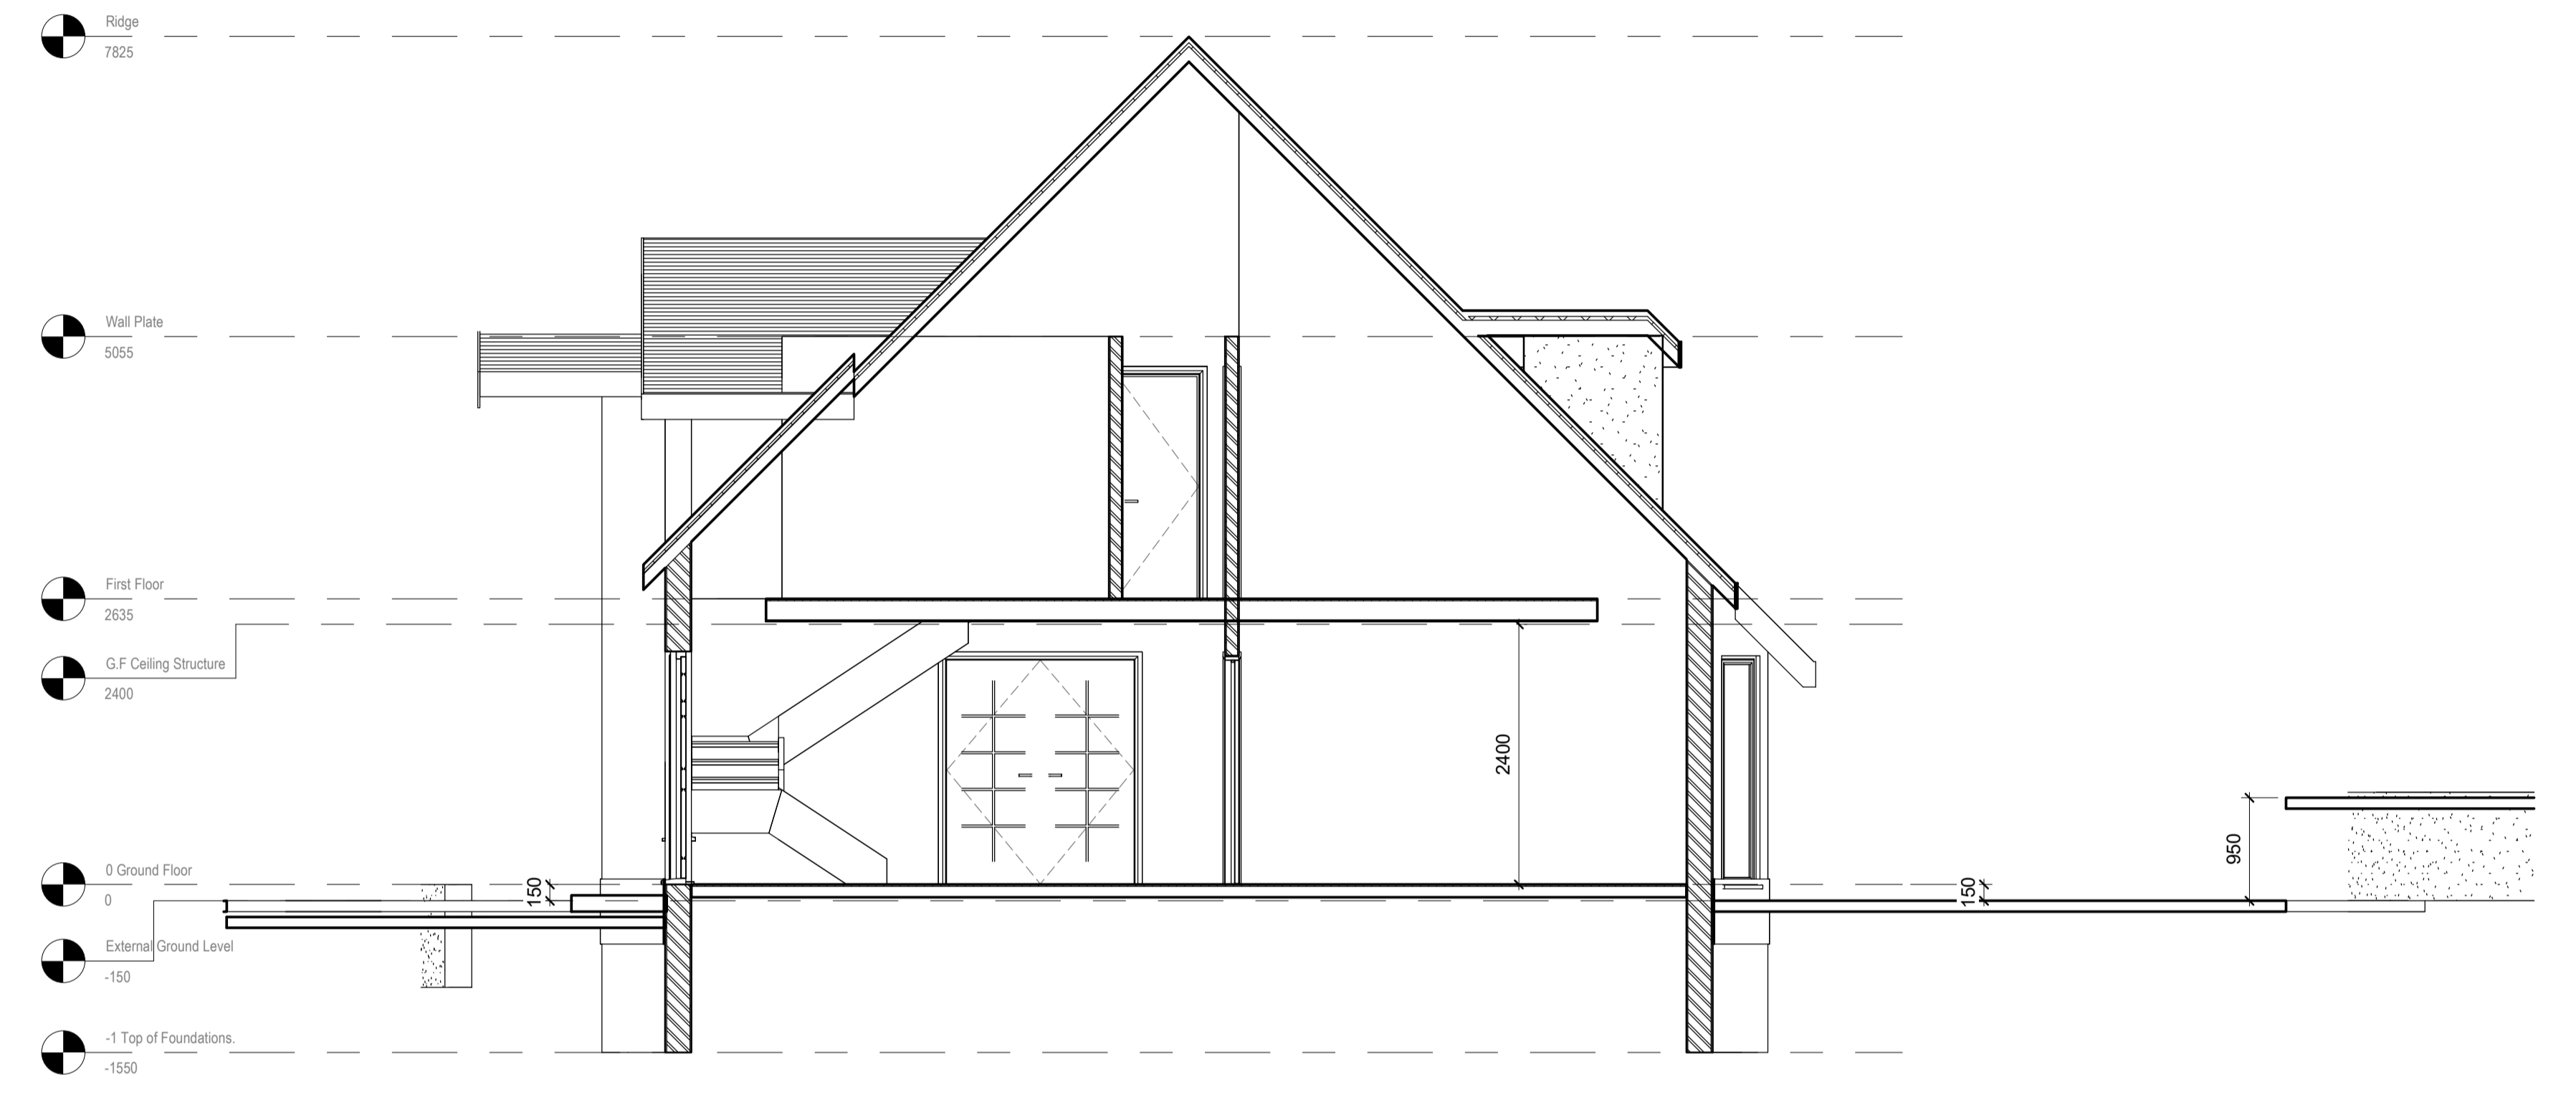

2 Section 2 Existing
1 : 50

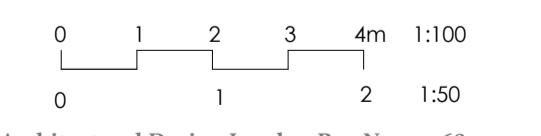


Architectural Design London Reg No: 0956814




33 Beech Hill Ave EN4 0LU
008 Rev A
15/11/2023


Contractor to check all dimensions, drain runs and general conditions on site before commencing work. Any discrepancies to be notified to ADL before continuing work. All works to be carried out in accordance with Building Regulations, British Standards, Code of Practice, CDM Regulations and Local Authority requirements. The building owner must obtain formal agreement under the Party Wall Act 1996.

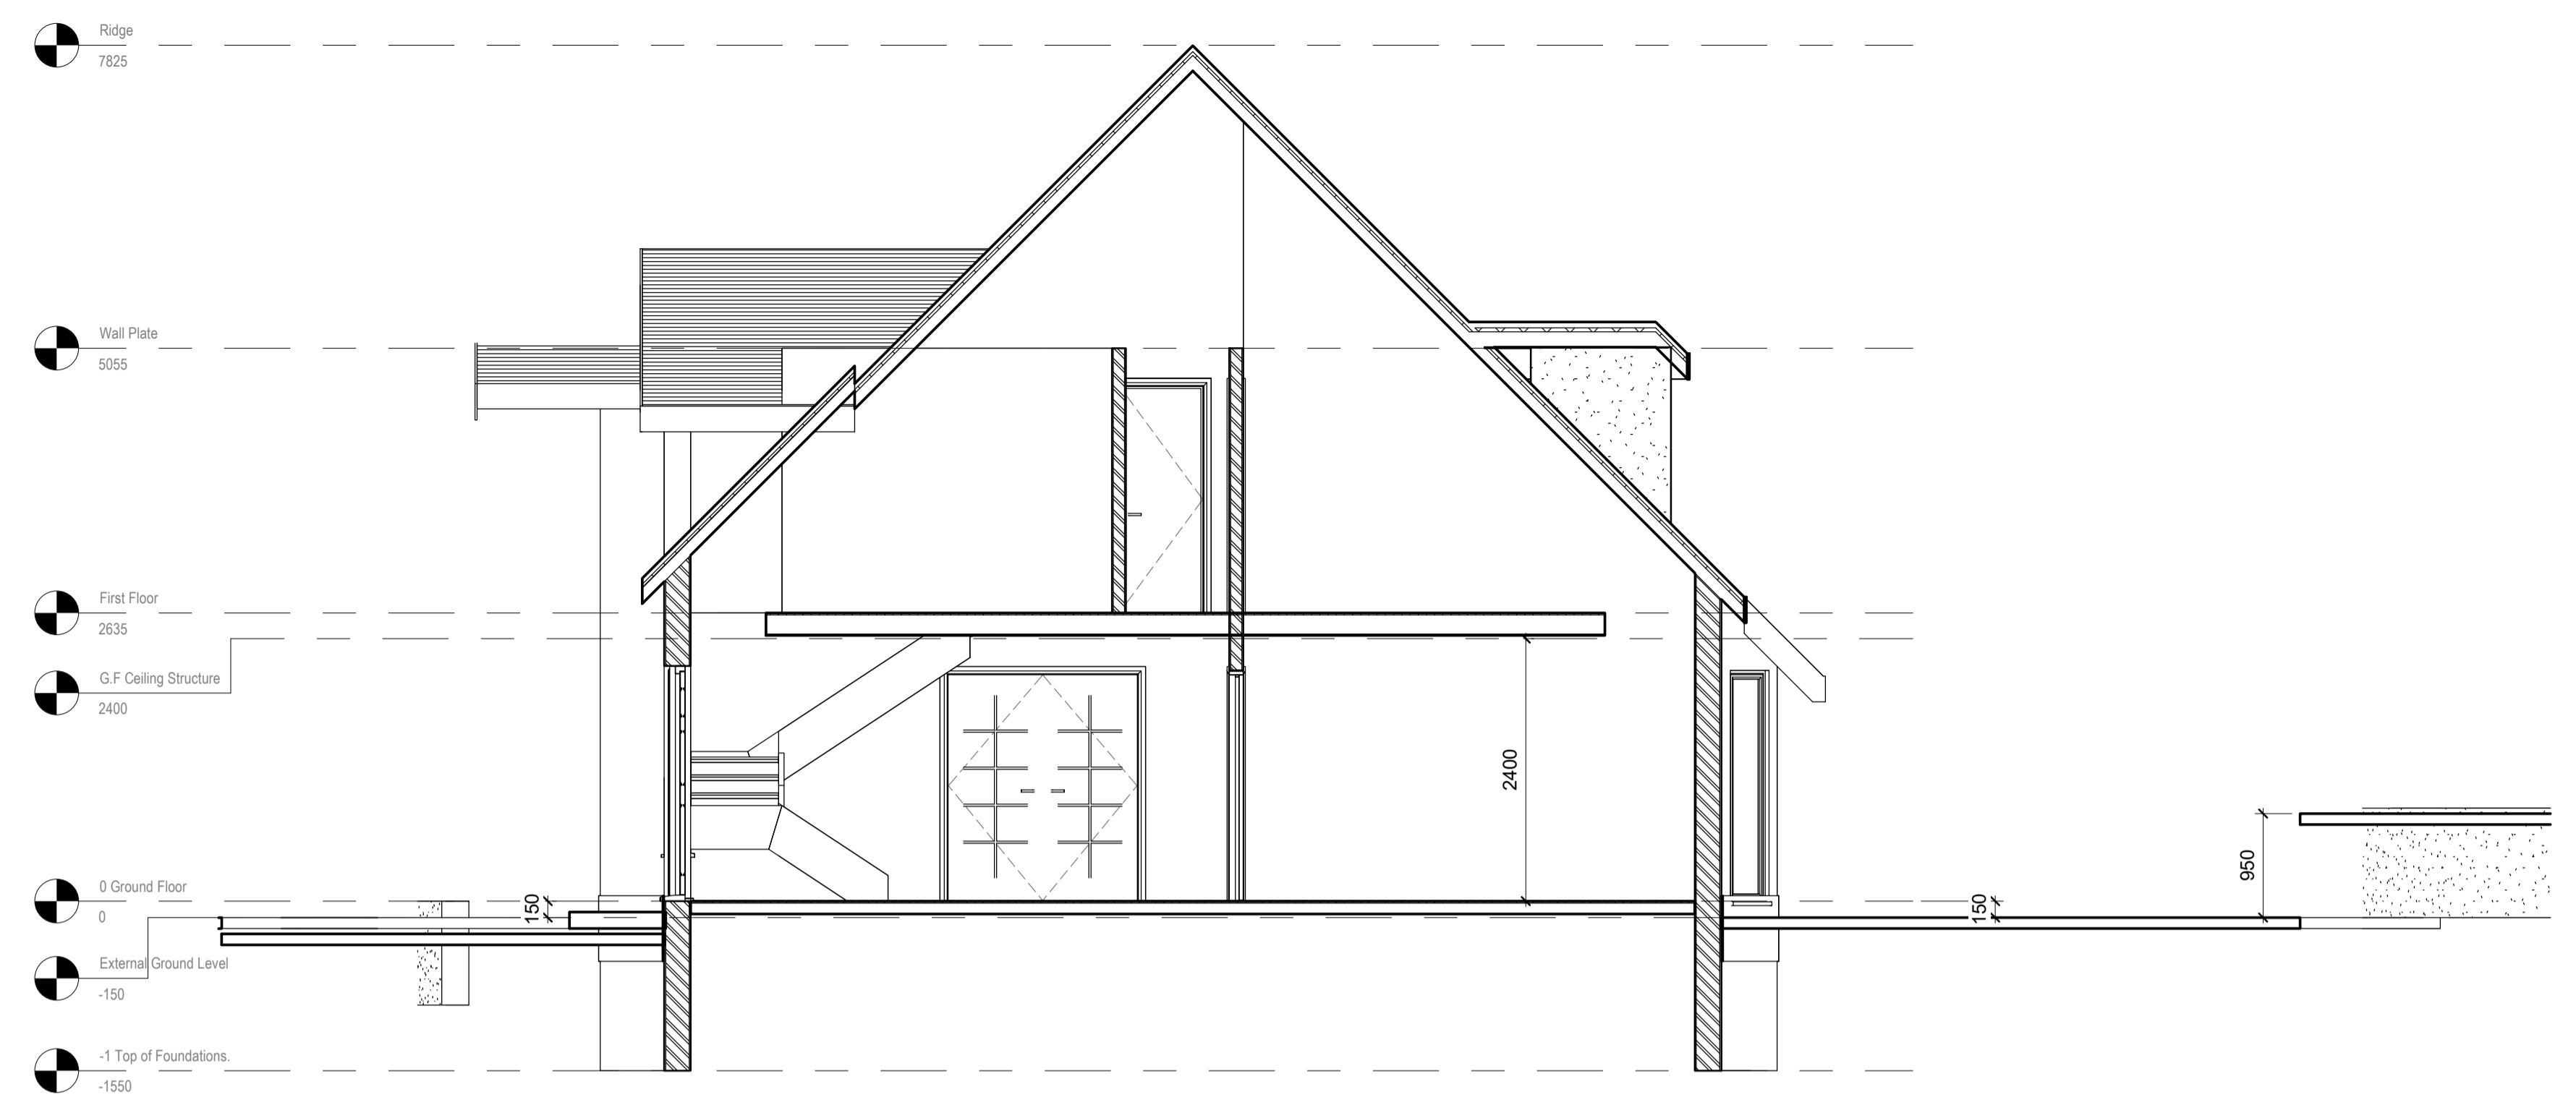


2 Section 2 Existing
1 : 50

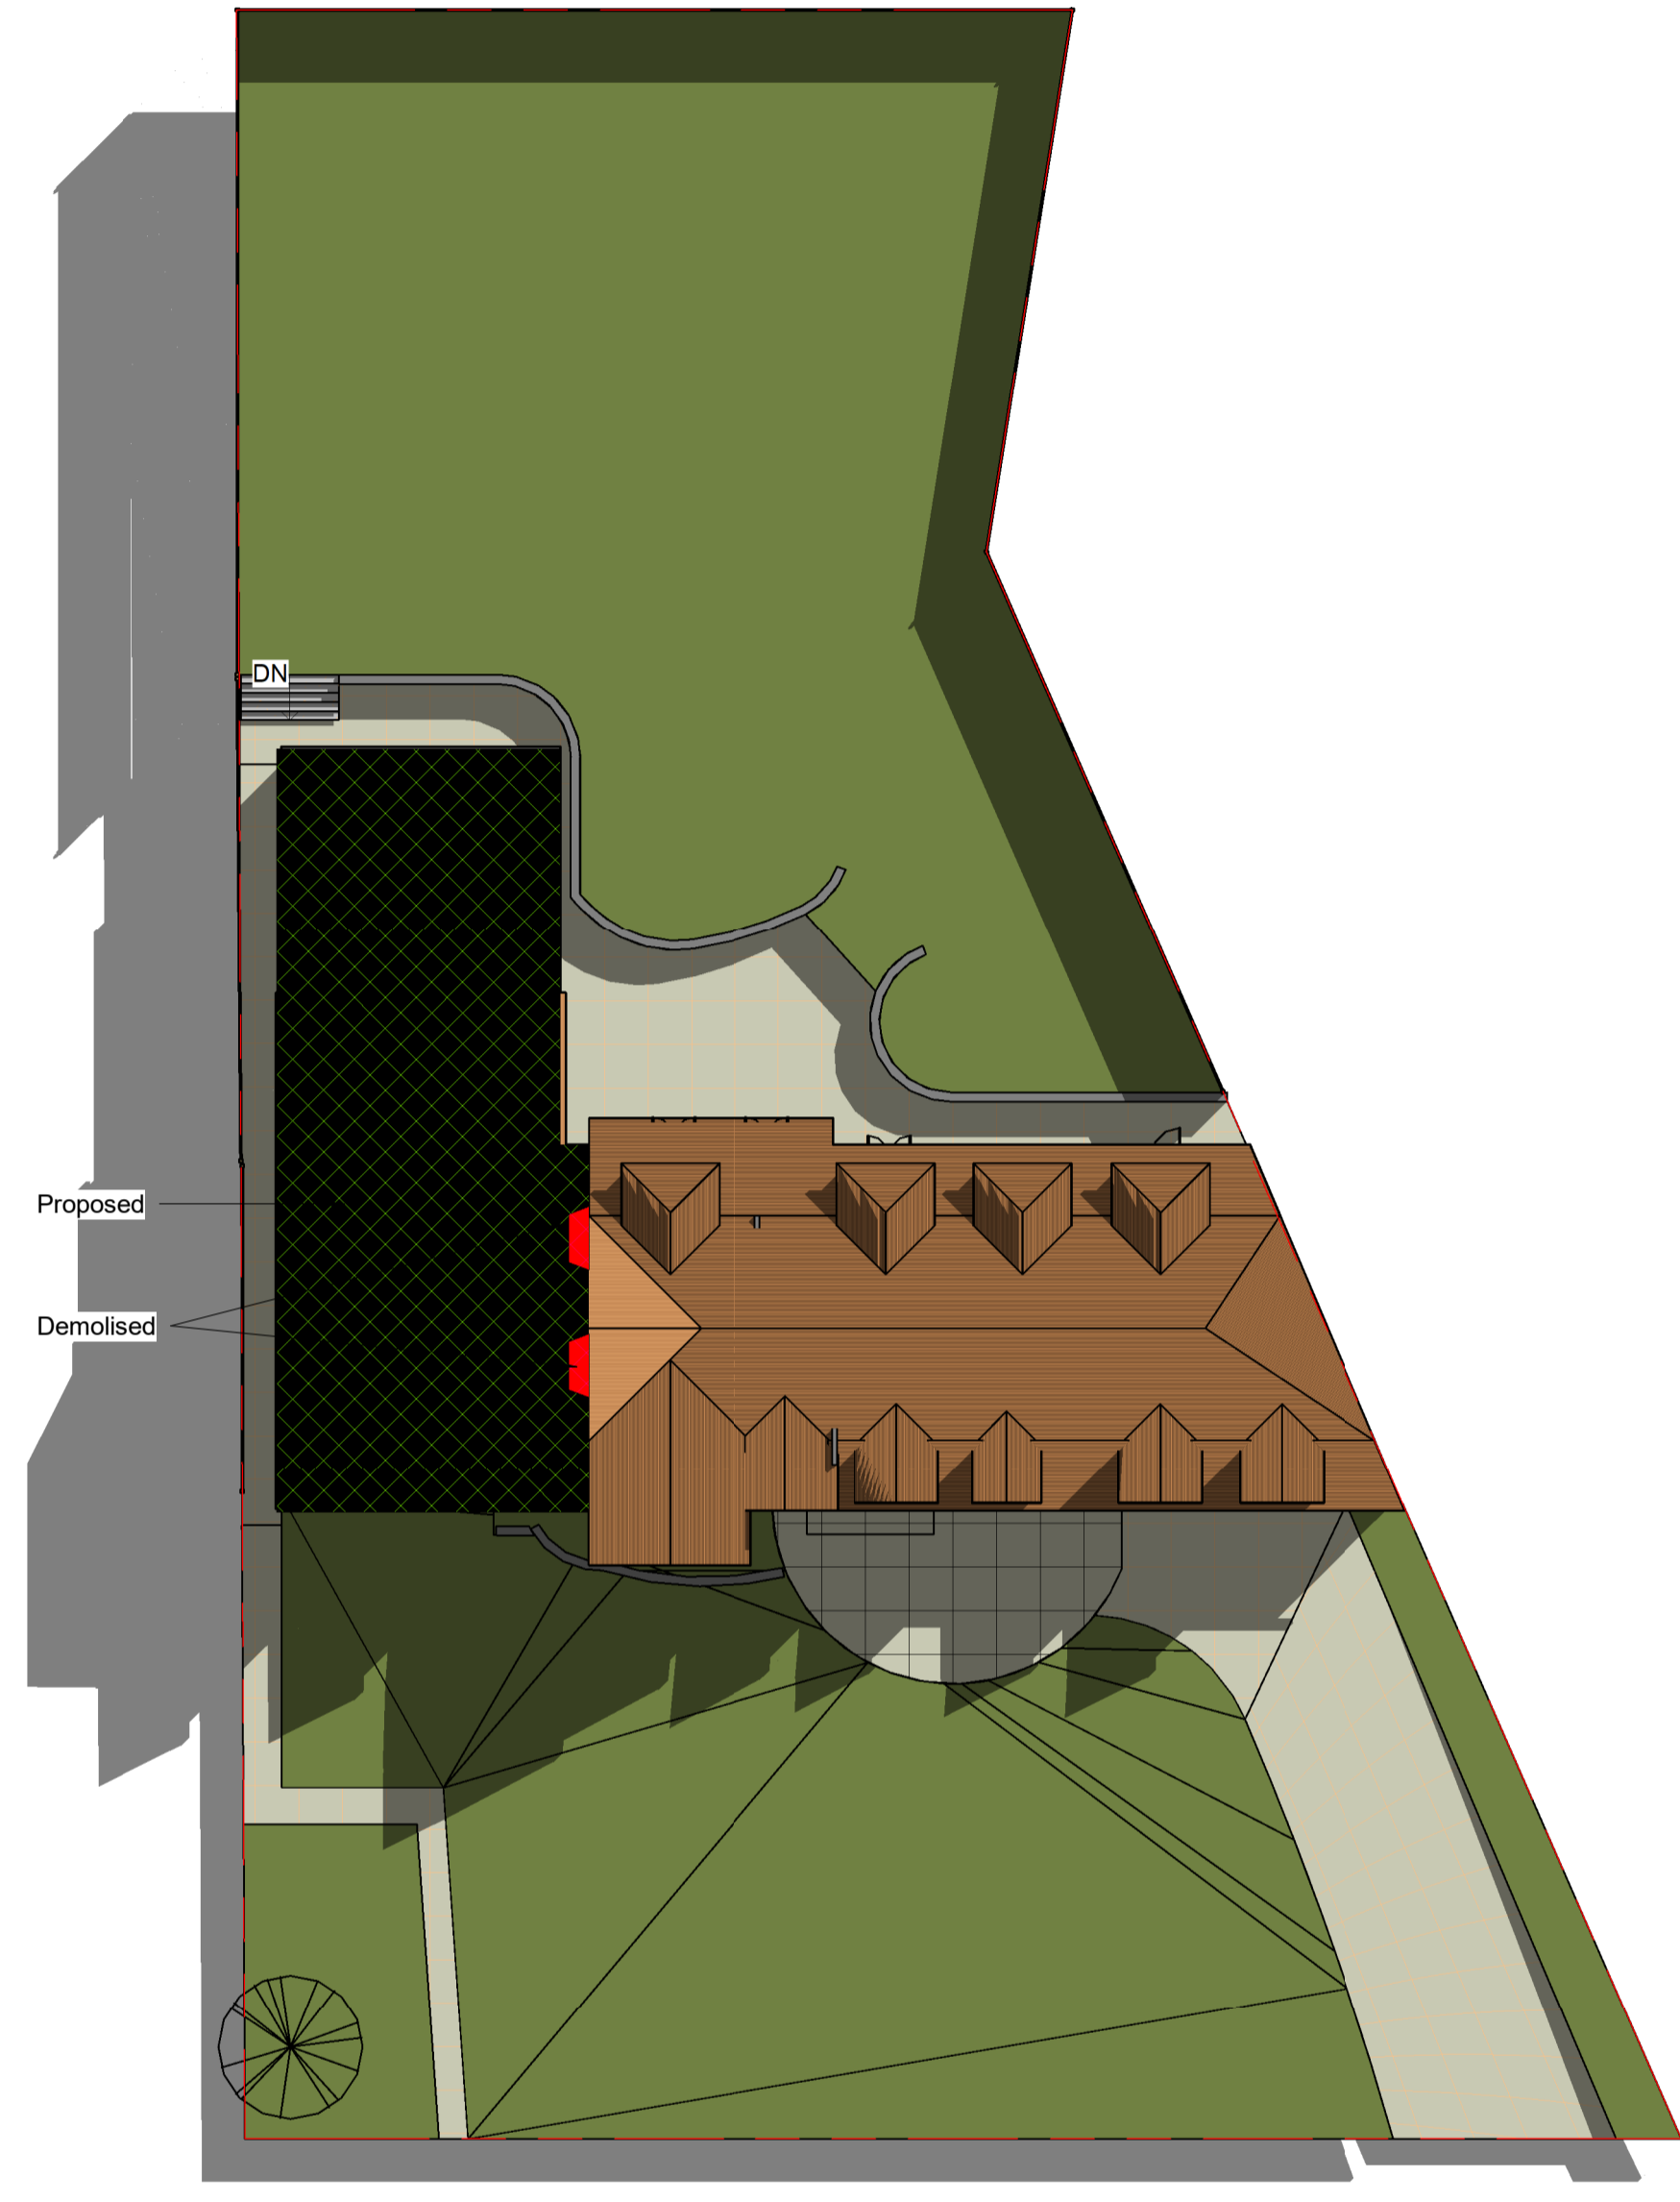

1 -2-Proposed Block Plan
1 : 200

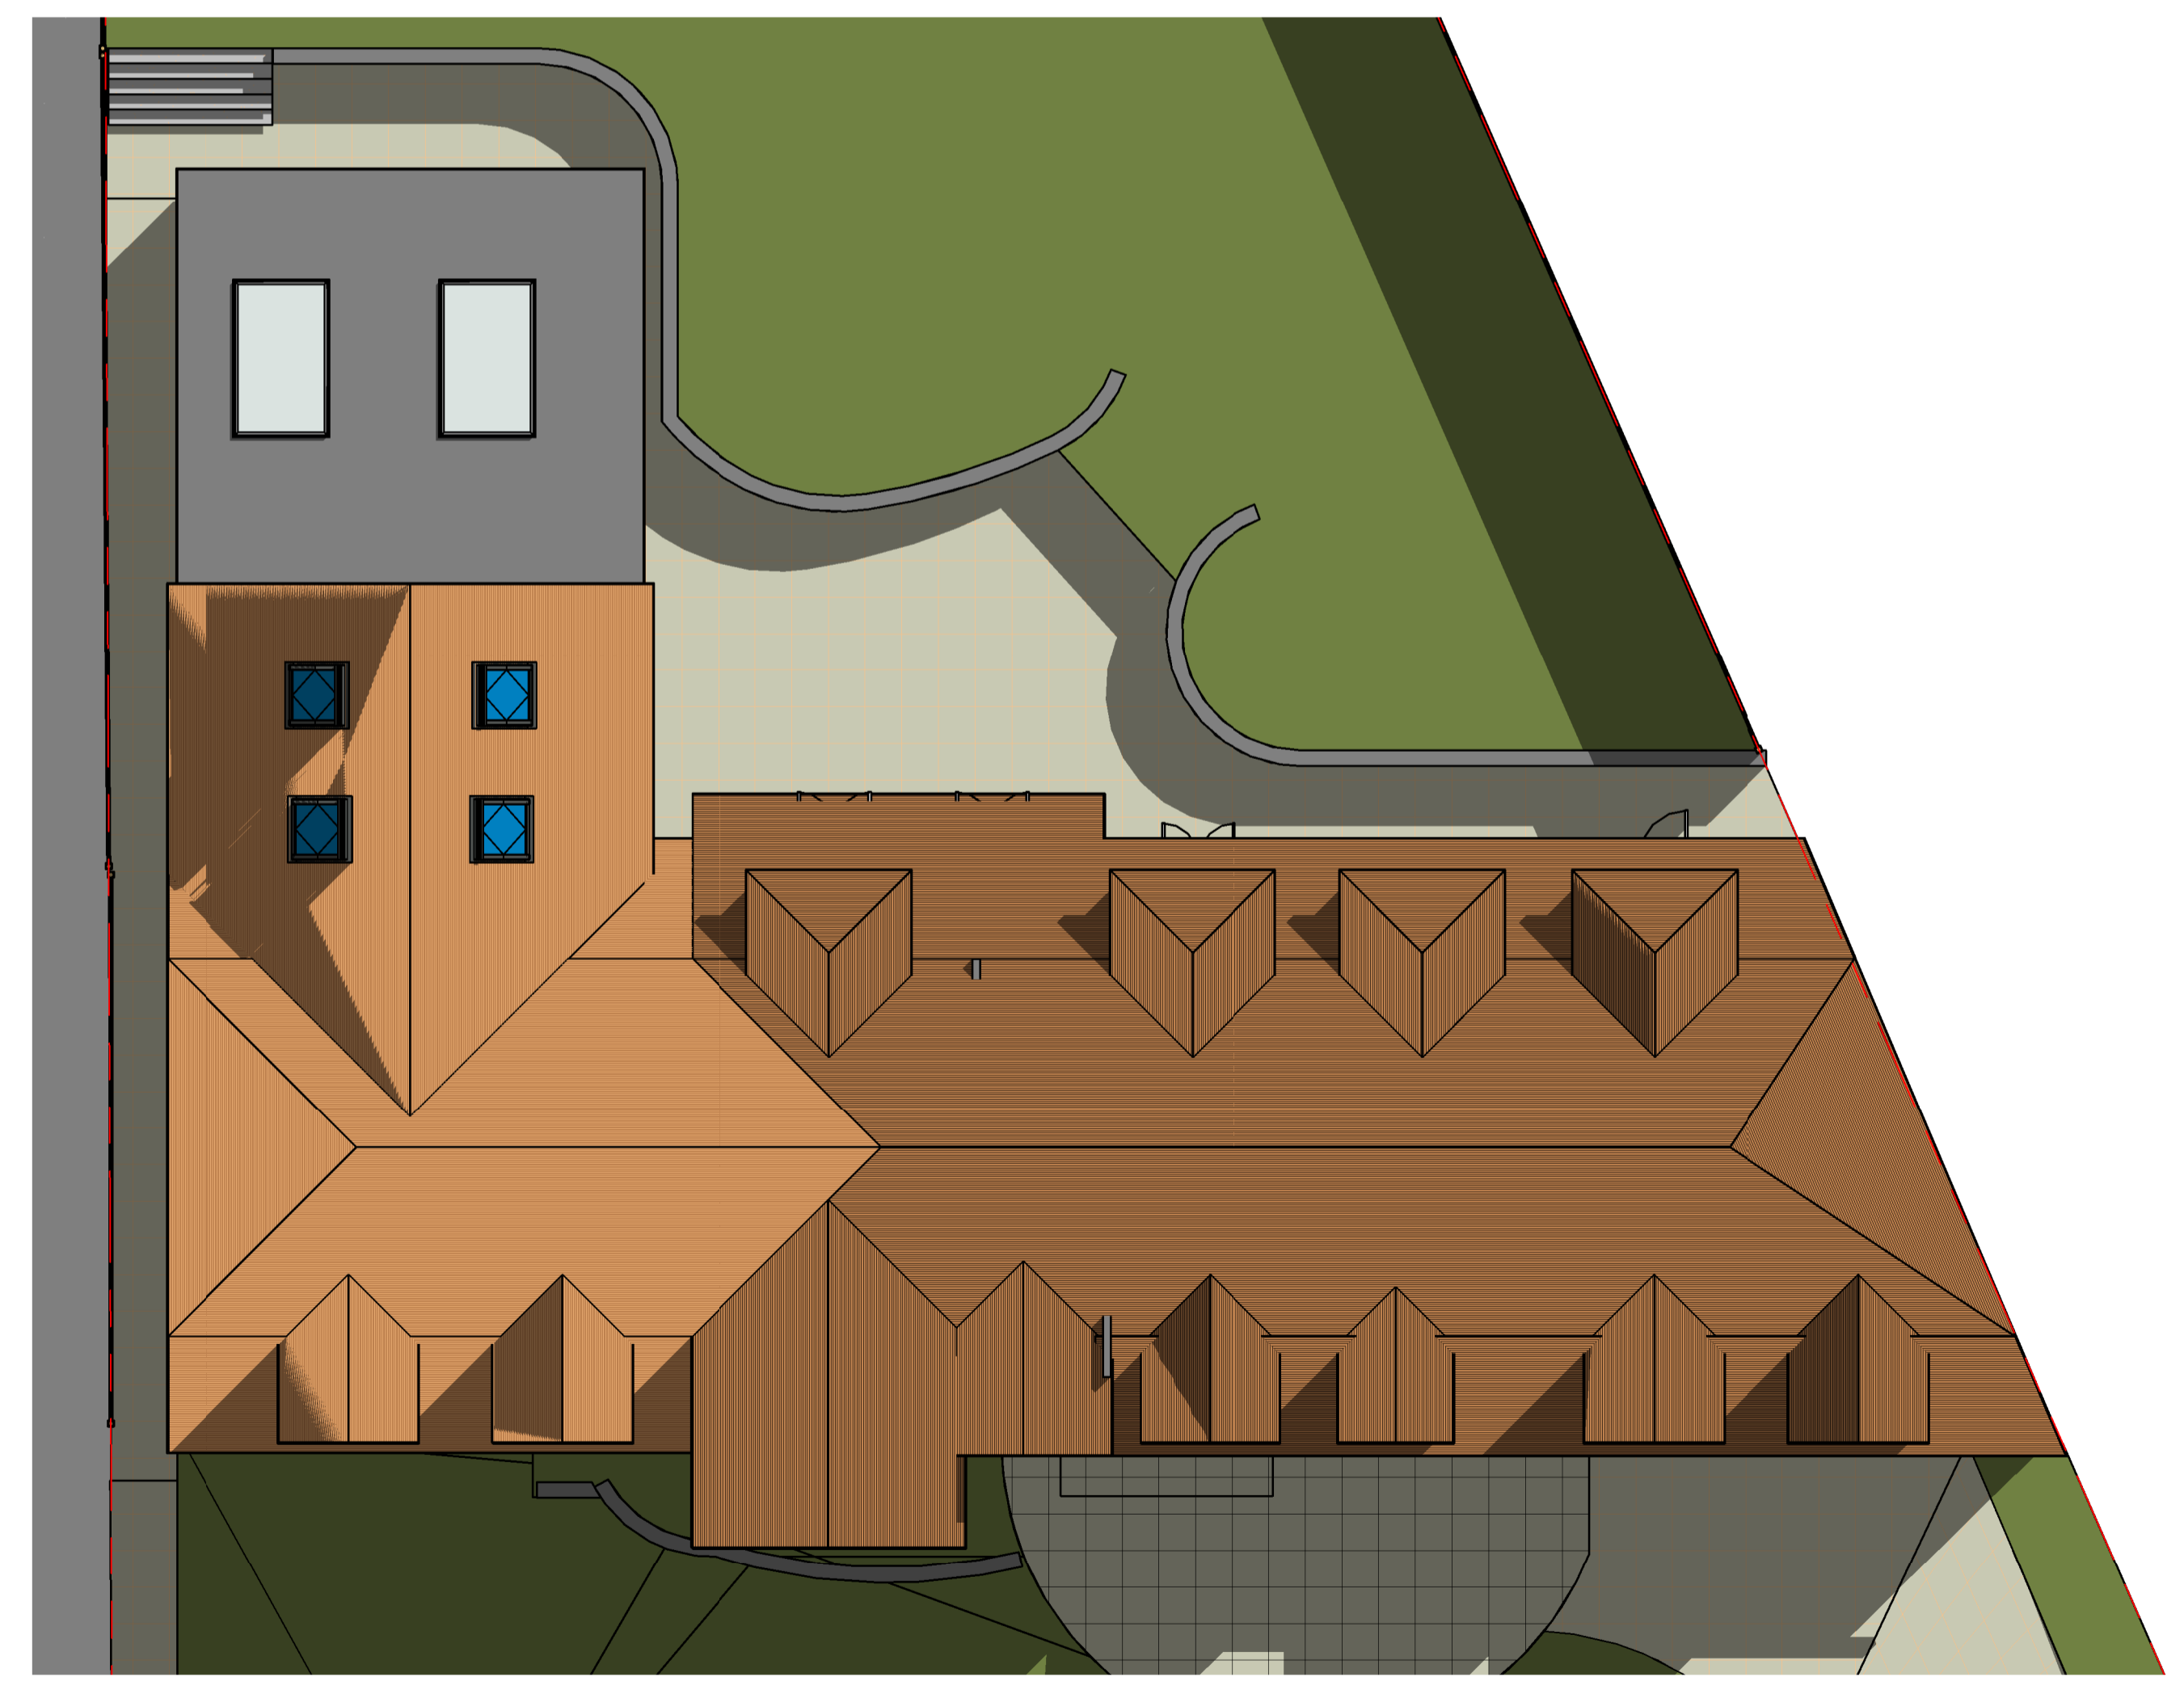

3-Proposed Roof Plan
1 : 100

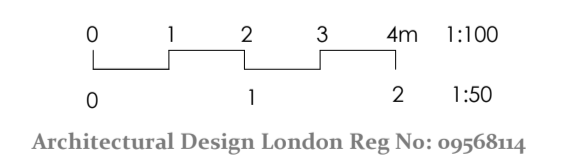

33 Beech Hill Ave EN4 0LU
008 Rev B
22/11/2023

E: info@myadl.co.uk www.myadl.co.uk T: 07939 666006

Architectural Design London
Chartered Building Engineer