

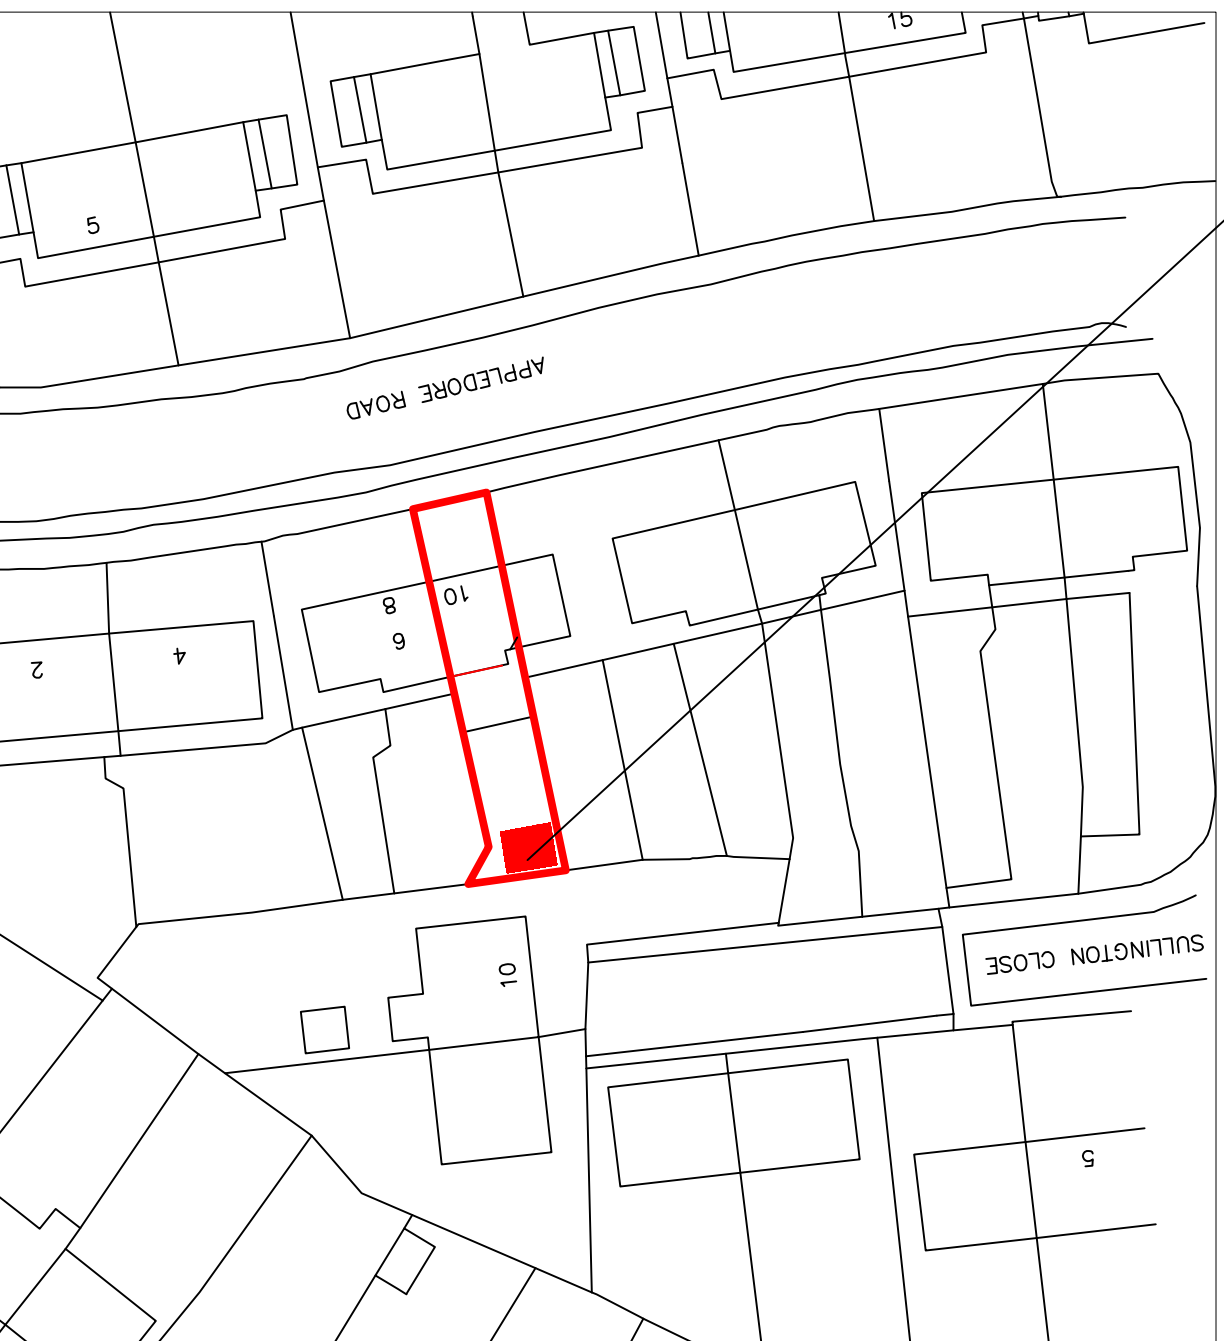
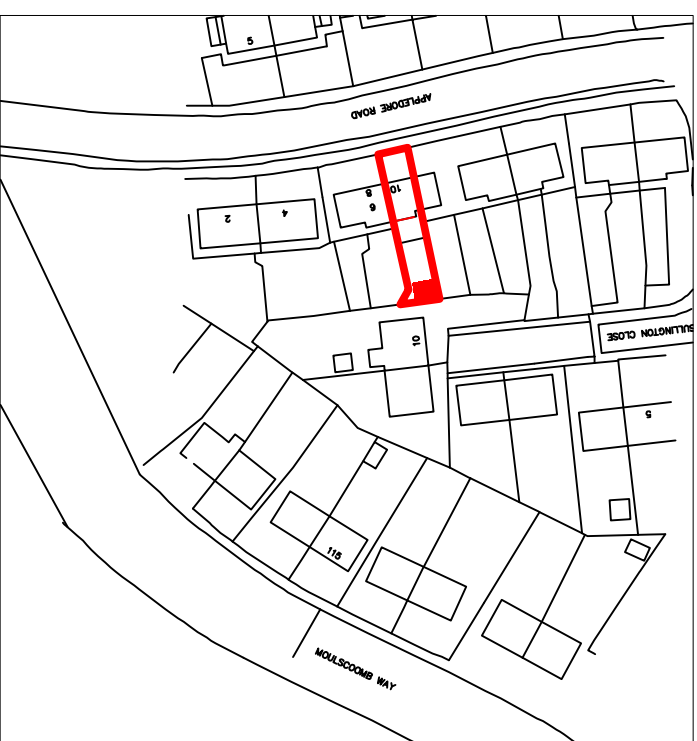




proposed hatched red

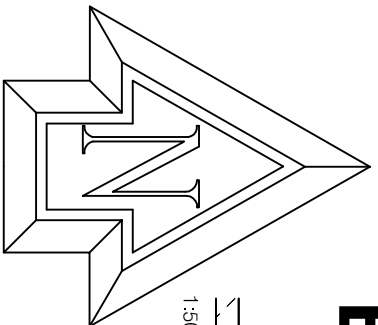

BLOCK PLAN 1:500

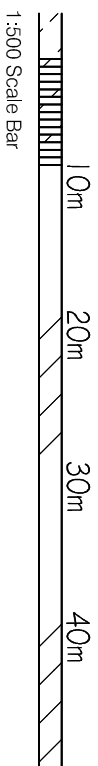

Location PLAN 1:1250

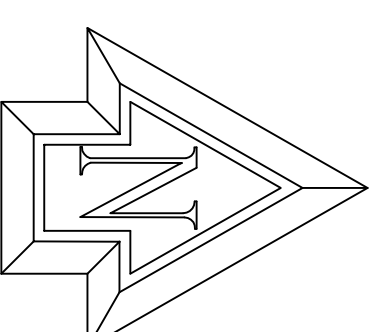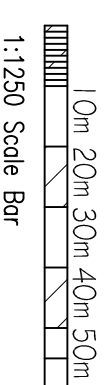

Note: All dimensions to be checked on site.

Copyright of:



BJW Architectural & Planning Services
 7 Erringham Rd
 Shoreham By Sea
 West Sussex
 BN43 5NQ
 01273 441009
 07856899101
 e-mail: benw@bjwarchitectural.co.uk
 website: bjwarchitectural.co.uk

Project:
 Proposed works at:
 10 Appleadore Road
 Brighton

Title:
 BLOCK & Location PLAN

Client:

Scale: 1:500, 1:1250 @ A3 paper size

Date: 13.5.2021 **Drawn:** BJW

Dwg. No.: 05 **Rev'n:** A