


MILLERSNEUK DRIVE  
LENZIE  
KIRKINTILLOCH

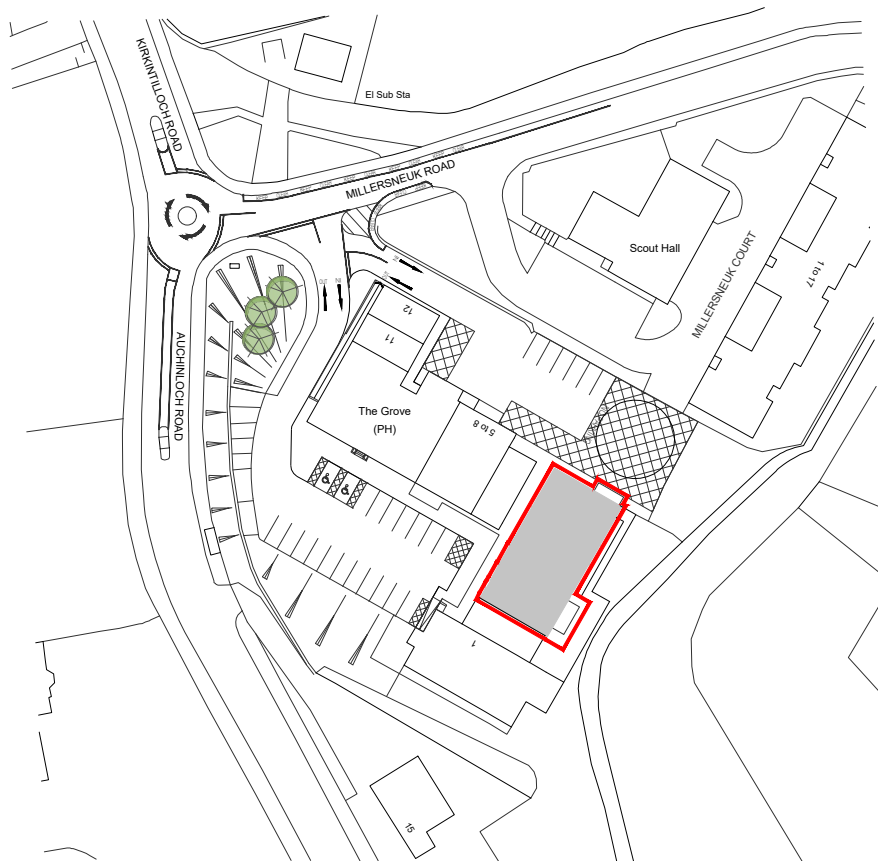

Site Location Plan  
Scale 1:1250 @ A4

Extent of Proposed Works  
0.087 Acres/ 0.04 Hectares

REV.	DESCRIPTION	DATE	INITIALS	 NORTH	 Sainsbury's Supermarkets Ltd.	 CHQ ARCHITECTS	PROJECT Millersneuk Drive Lenzie Kirkintilloch, GLASGOW				CHQ Architects Ltd. The Maltings, 44 Whitehorse Street, Balock, Herefordshire SG7 6QQ Telephone: (01452) 895110 Email: design@chq-architects.co.uk www.chq-architects.co.uk			
X	XXX	2020-03-01	XXX				PLANNING	CHQ REFERENCE	SCALE	DRAWN				
					CHQ.23.16850	1:1250@A4	sck	DRAWING <b>Site Location Plan</b>						
0m      25m      50m      75m      100m      125m 1250 scale					PROJECT CODE		ORIGINATOR	DIVISION	LEVEL	DRG. NO.	REV			
					AS-0000_XXXX	CHQ	Z07	00	PL-A-1001					