


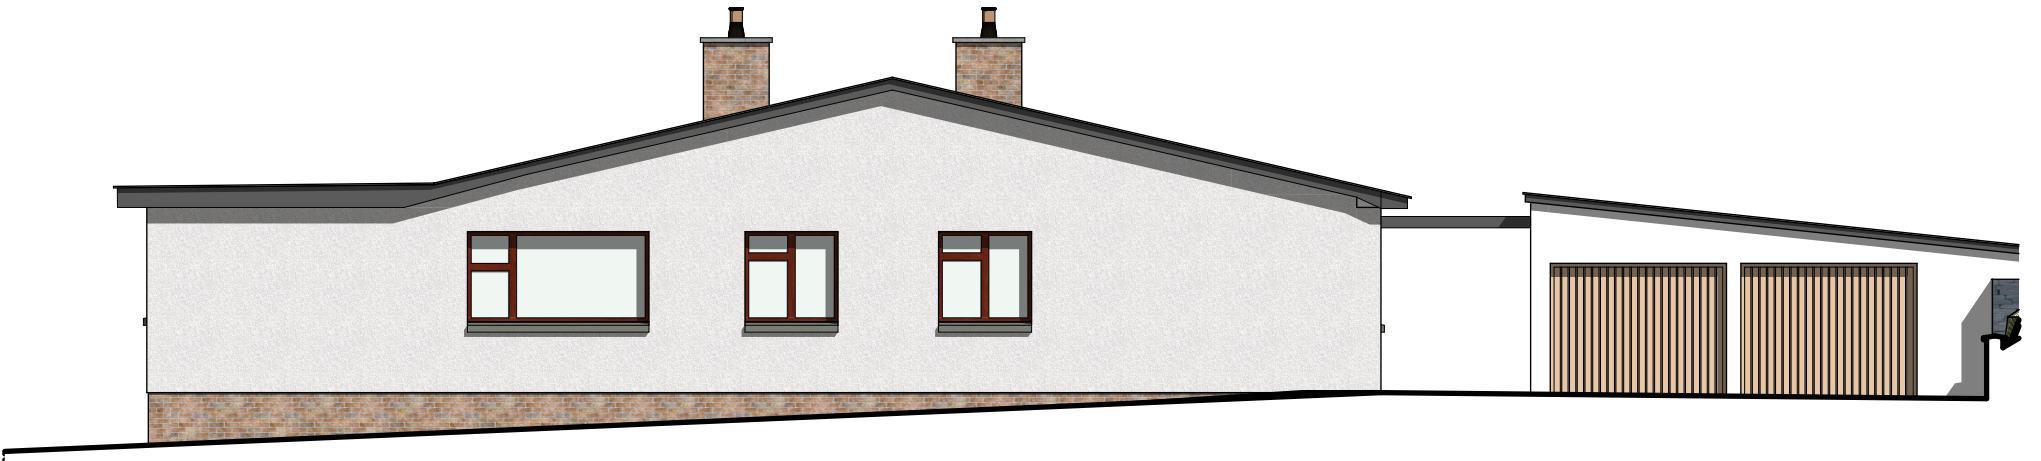

SSW Elevation
1:100



ESE Elevation
1:100



NNE Elevation
1:100



WNW Elevation
1:100



The Architect Room

The Architect Room Ltd.
84 Douglas Park Crescent Bearsden G61 3DN
website: www.thearchitectroom.co.uk
e-mail: thearchitectroom@live.co.uk
phone: 07947 218 488

© Copyright The Architect Room Ltd.

Client:	Mr & Mrs Gordon & Joy Laws 8 Drumlog Avenue Mingavie G62 8NA
Site:	8 Drumlog Avenue, Mingavie, G62 8NA
Responsibility is not accepted for errors made by others in scaling from this drawing. All construction information should be taken from figured dimensions only.	

Status:	PLANNING
Job Title:	House Renovation and New Roof
Drg Name:	Elevations as Existing
Drawing No.:	264-04-1
Drawn:	JM
Date:	16/04/2024
Scale:	1:100
Printed on:	A3

No	Date	Revision Description	By	Ck