




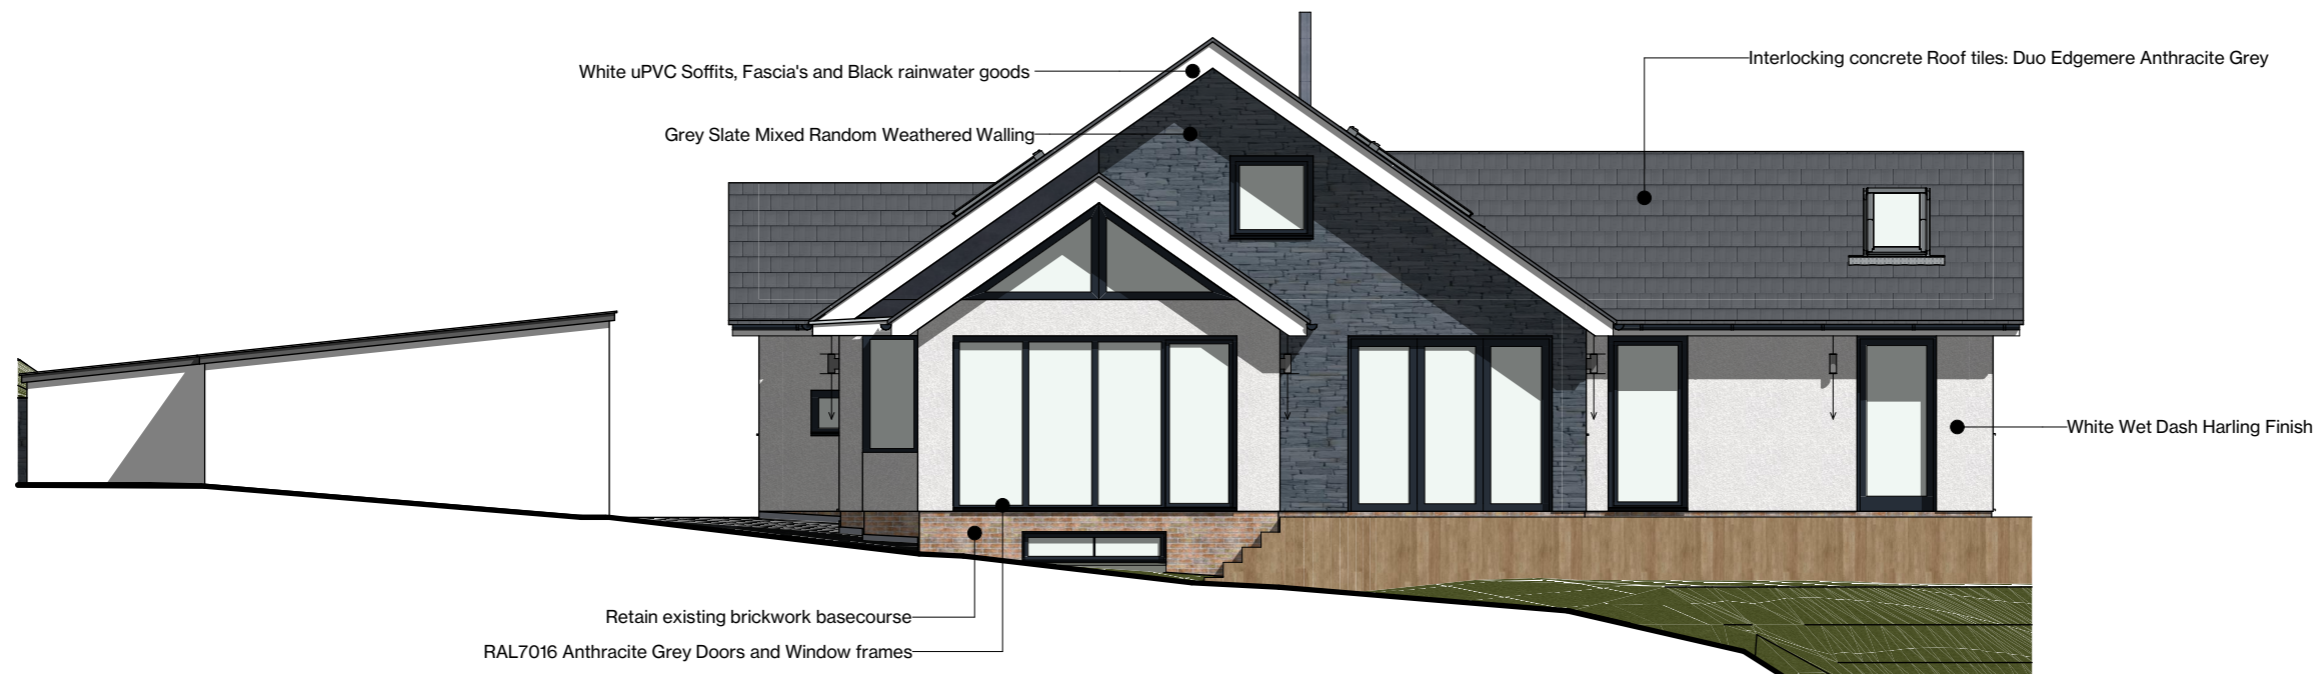

NNE Elevation
1:100

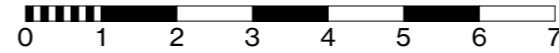

WNW Elevation
1:100

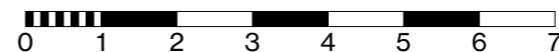

© Copyright The Architect Room Ltd.
Responsibility is not accepted for errors made by others in scaling from this drawing. All construction information should be taken from figured dimensions only.

No	Date	Revision Description	By	Ck

The Architect Room
The Architect Room Ltd.
84 Douglas Park Crescent Bearsden G61 3DN
website: www.thearchitectroom.co.uk
e-mail: thearchitectroom@live.co.uk
phone: 07947 218 488

Client: **Mr & Mrs Gordon & Joy Laws**
8 Drumclog Avenue
Mingavie
G62 8NA

Site: 8 Drumclog Avenue,
Mingavie,
G62 8NA

Status:	PLANNING
Job Title:	House Renovation and New Roof
Drg Name:	Elevations as Proposed 2
Drawing No:	264-04-3
Drawn:	JM
Date:	16/04/2024
Scale:	1:100
Printed on:	A3