


A Section
1:100



B Section
1:100



C Section
1:100

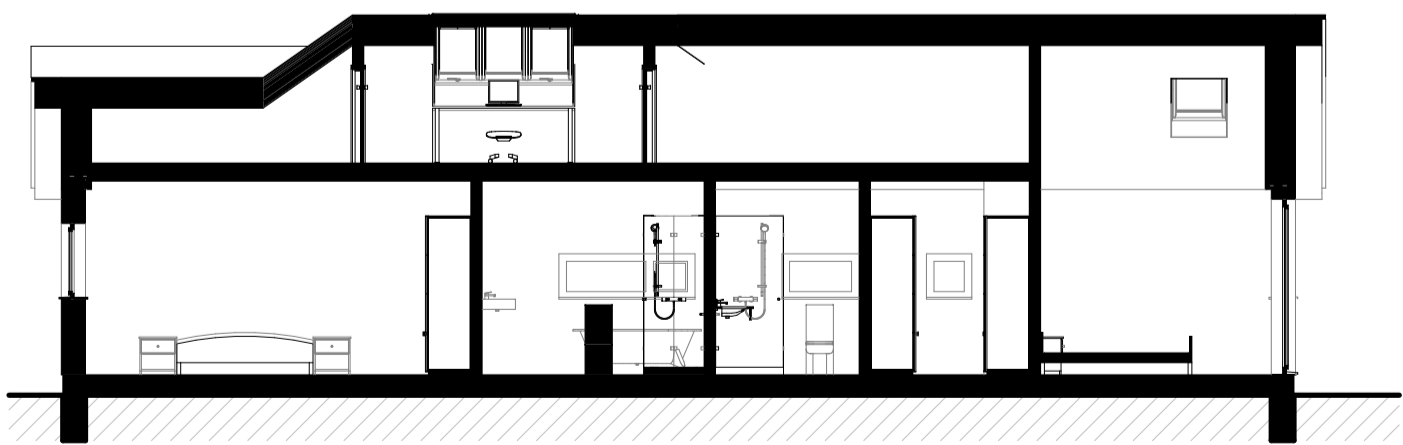

D Section
1:100



The Architect Room

The Architect Room Ltd.
84 Douglas Park Crescent Bearsden G61 3DN
website: www.thearchitectroom.co.uk
e-mail: thearchitectroom@live.co.uk
phone: 07947 218 488

Client: **Mr & Mrs Gordon & Joy Laws**
8 Drumlog Avenue
Mingavie
G62 8NA

Site: 8 Drumlog Avenue,
Mingavie,
G62 8NA

Responsibility is not accepted for errors made by others in scaling from this drawing. All construction information should be taken from figured dimensions only.

Status: **PLANNING**

Job Title: **House Renovation and New Roof**

Drg Name: **Section Sheet 01**

Drawing No. **264-05-1**

Drawn: **JM** Date: **16/04/2024** Scale: **1:100** Printed on A3

No	Date	Revision Description	By	Ck