


8, Beverley Gardens, Bristol, City Of Bristol BS9 3PR

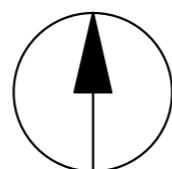


1 SITE LOCATION PLAN
SCALE 1:1250 @ A2




EXISTING



1 BLOCK PLAN
SCALE 1:500 @ A2

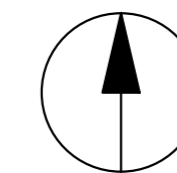

PROPOSED

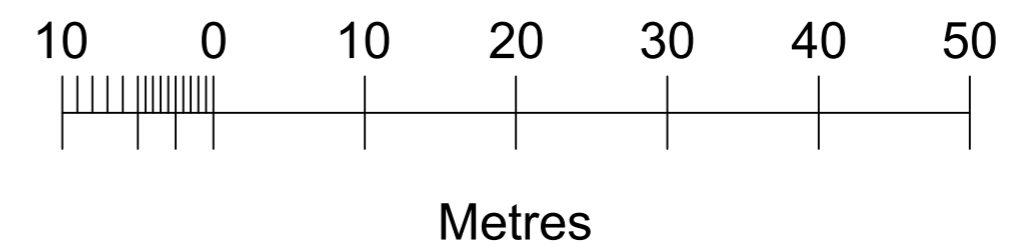

General Notes:
All dimensions are in millimeters unless noted otherwise.
All dimensions to be verified on site.
For any discrepancies and omissions, it is recipient's responsibility to verify the same specifically with the designer.
The copyright of this drawing is held by ALL1HOUSE. No unauthorized use or copies are permitted without our consent.

Client
Rastin Khalaji

Project Title
Conversion of Garage to Outbuilding

Project Address
8, Beverley Gardens, Bristol, City Of Bristol BS9 3PR

Drawing Title
Site Location Plan Block Plan

Drawing No. Reference No.
A1H 23 **01**

Checked Drawn Rev

Scale Date
1:1250 1:500 A2

Revision

no	Date	Description
----	------	-------------

--	--	--