



Existing Ground Floor Plan

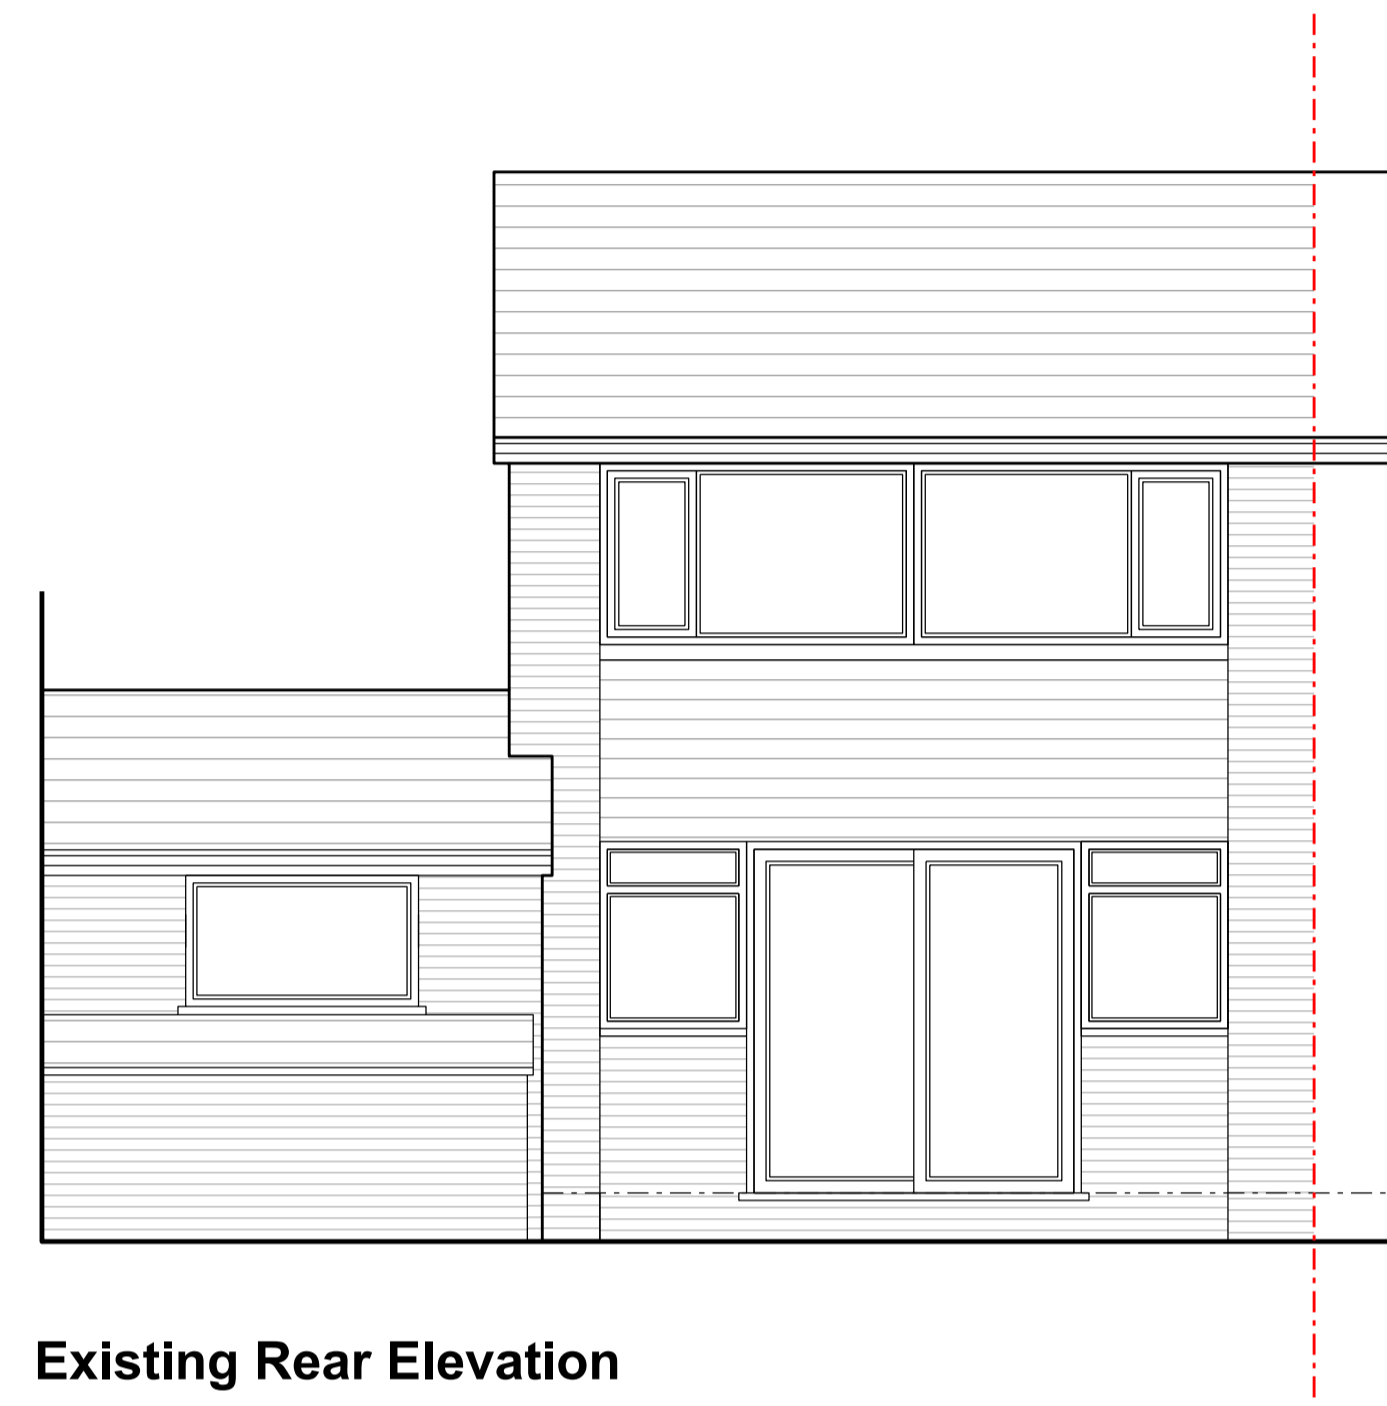

Existing Rear Elevation

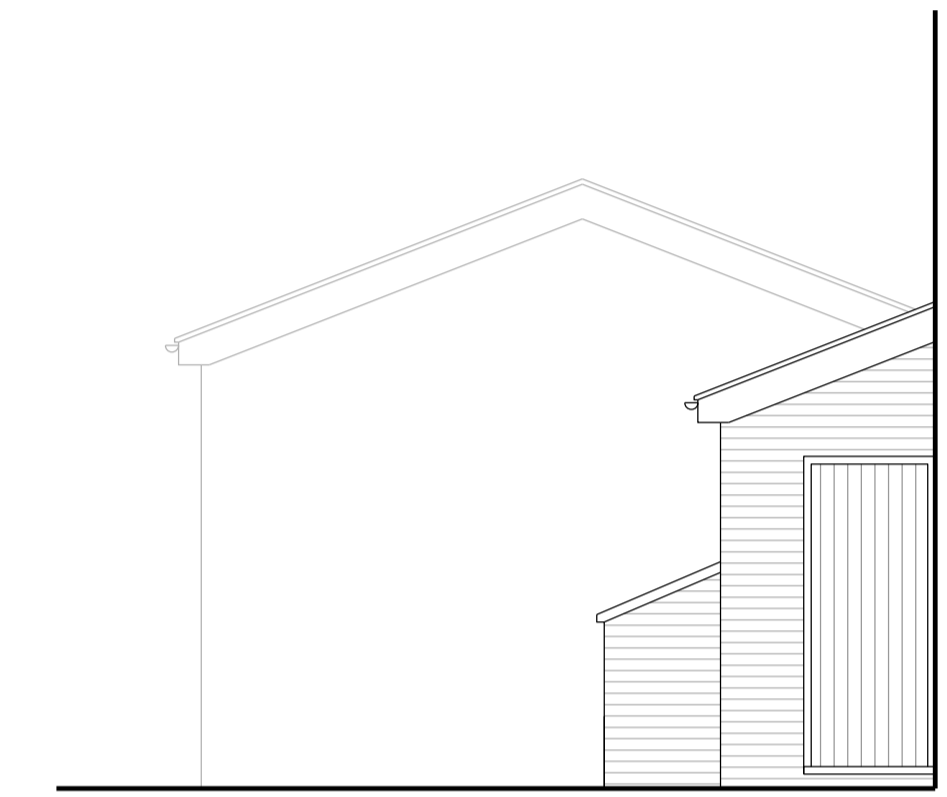

Existing Side Elevation



Existing Front Elevation

