
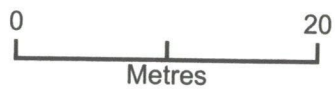


# 3 Cordle Marsh Road

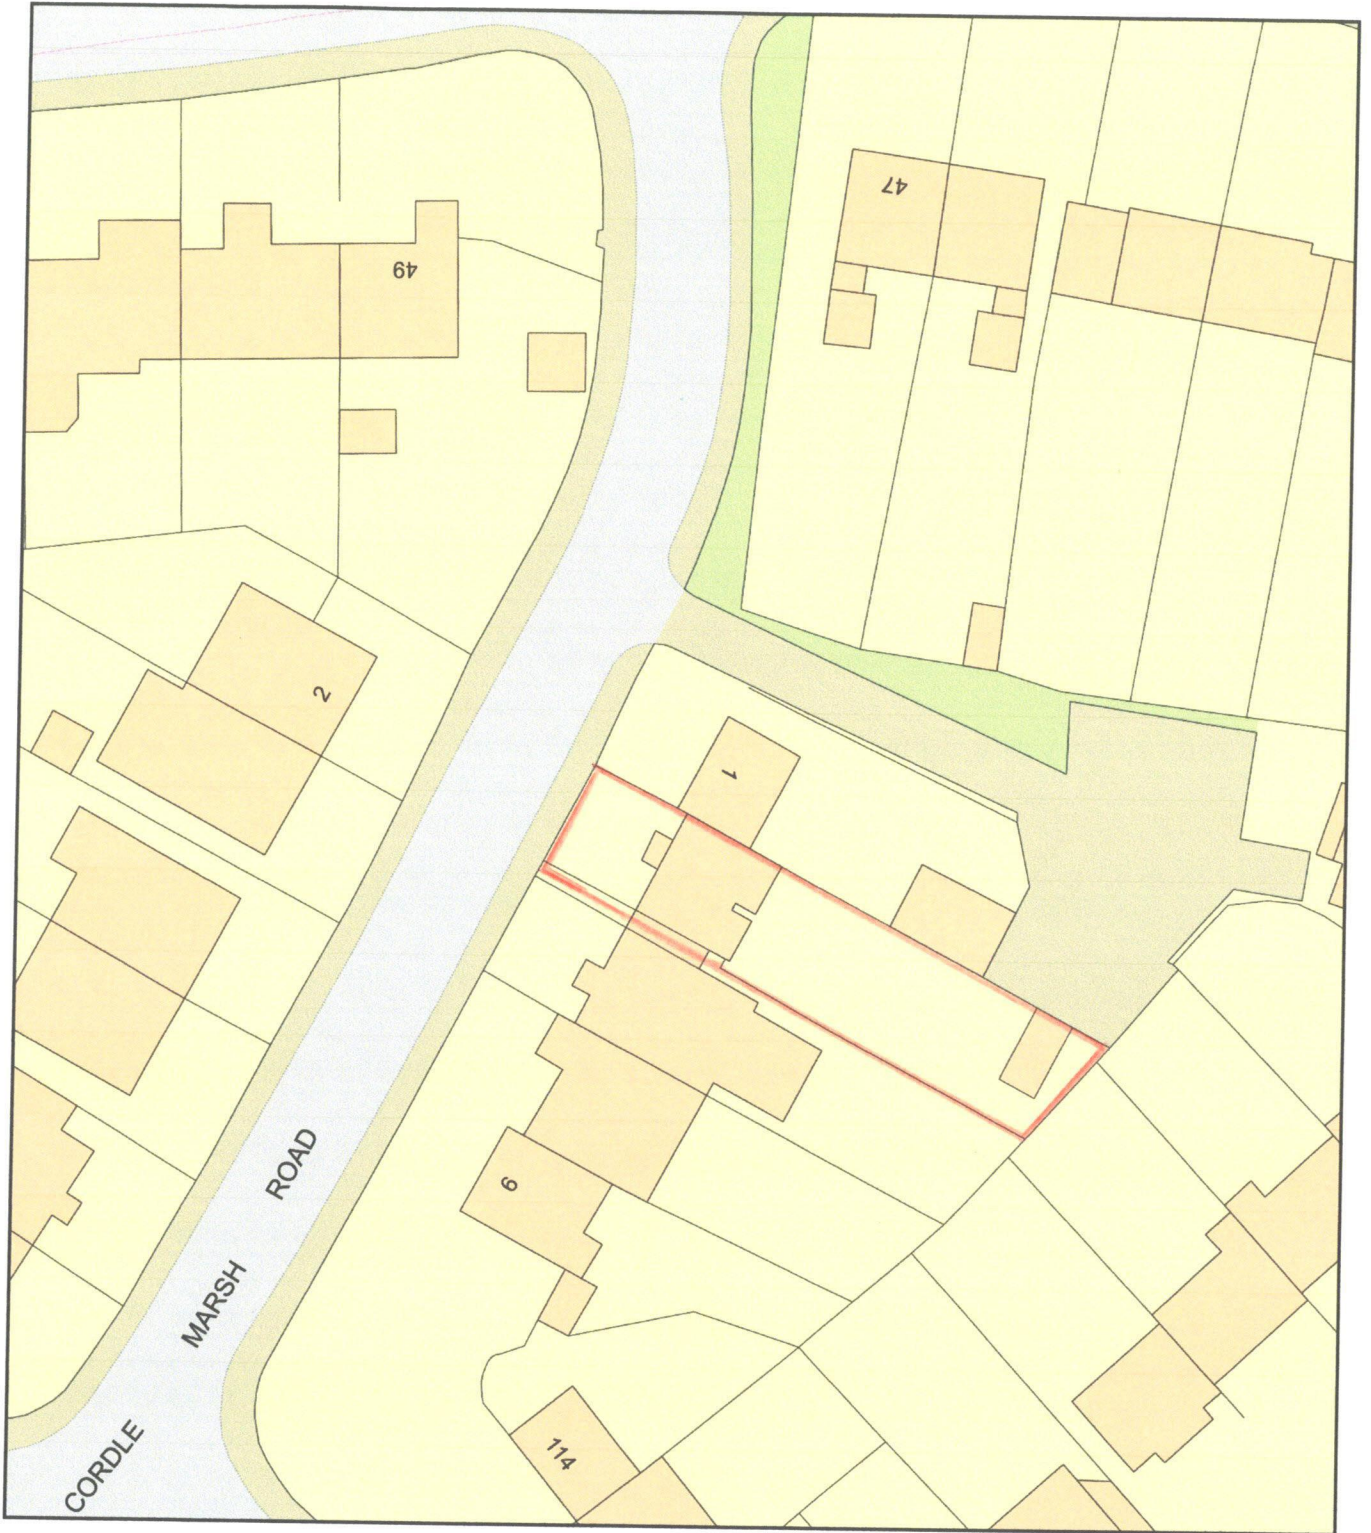

Plan Produced for: Mr S Jennings  
Date Produced: 12 Apr 2024  
Plan Reference Number: TQRQM24103081817288  
Scale: 1:500 @ A4

**Wyre Forest District Council**  
12 APR 2024