



All levels and dimensions to be checked on site prior to construction / fabrication; report discrepancies immediately.


This drawing is copyright protected.

REVISION

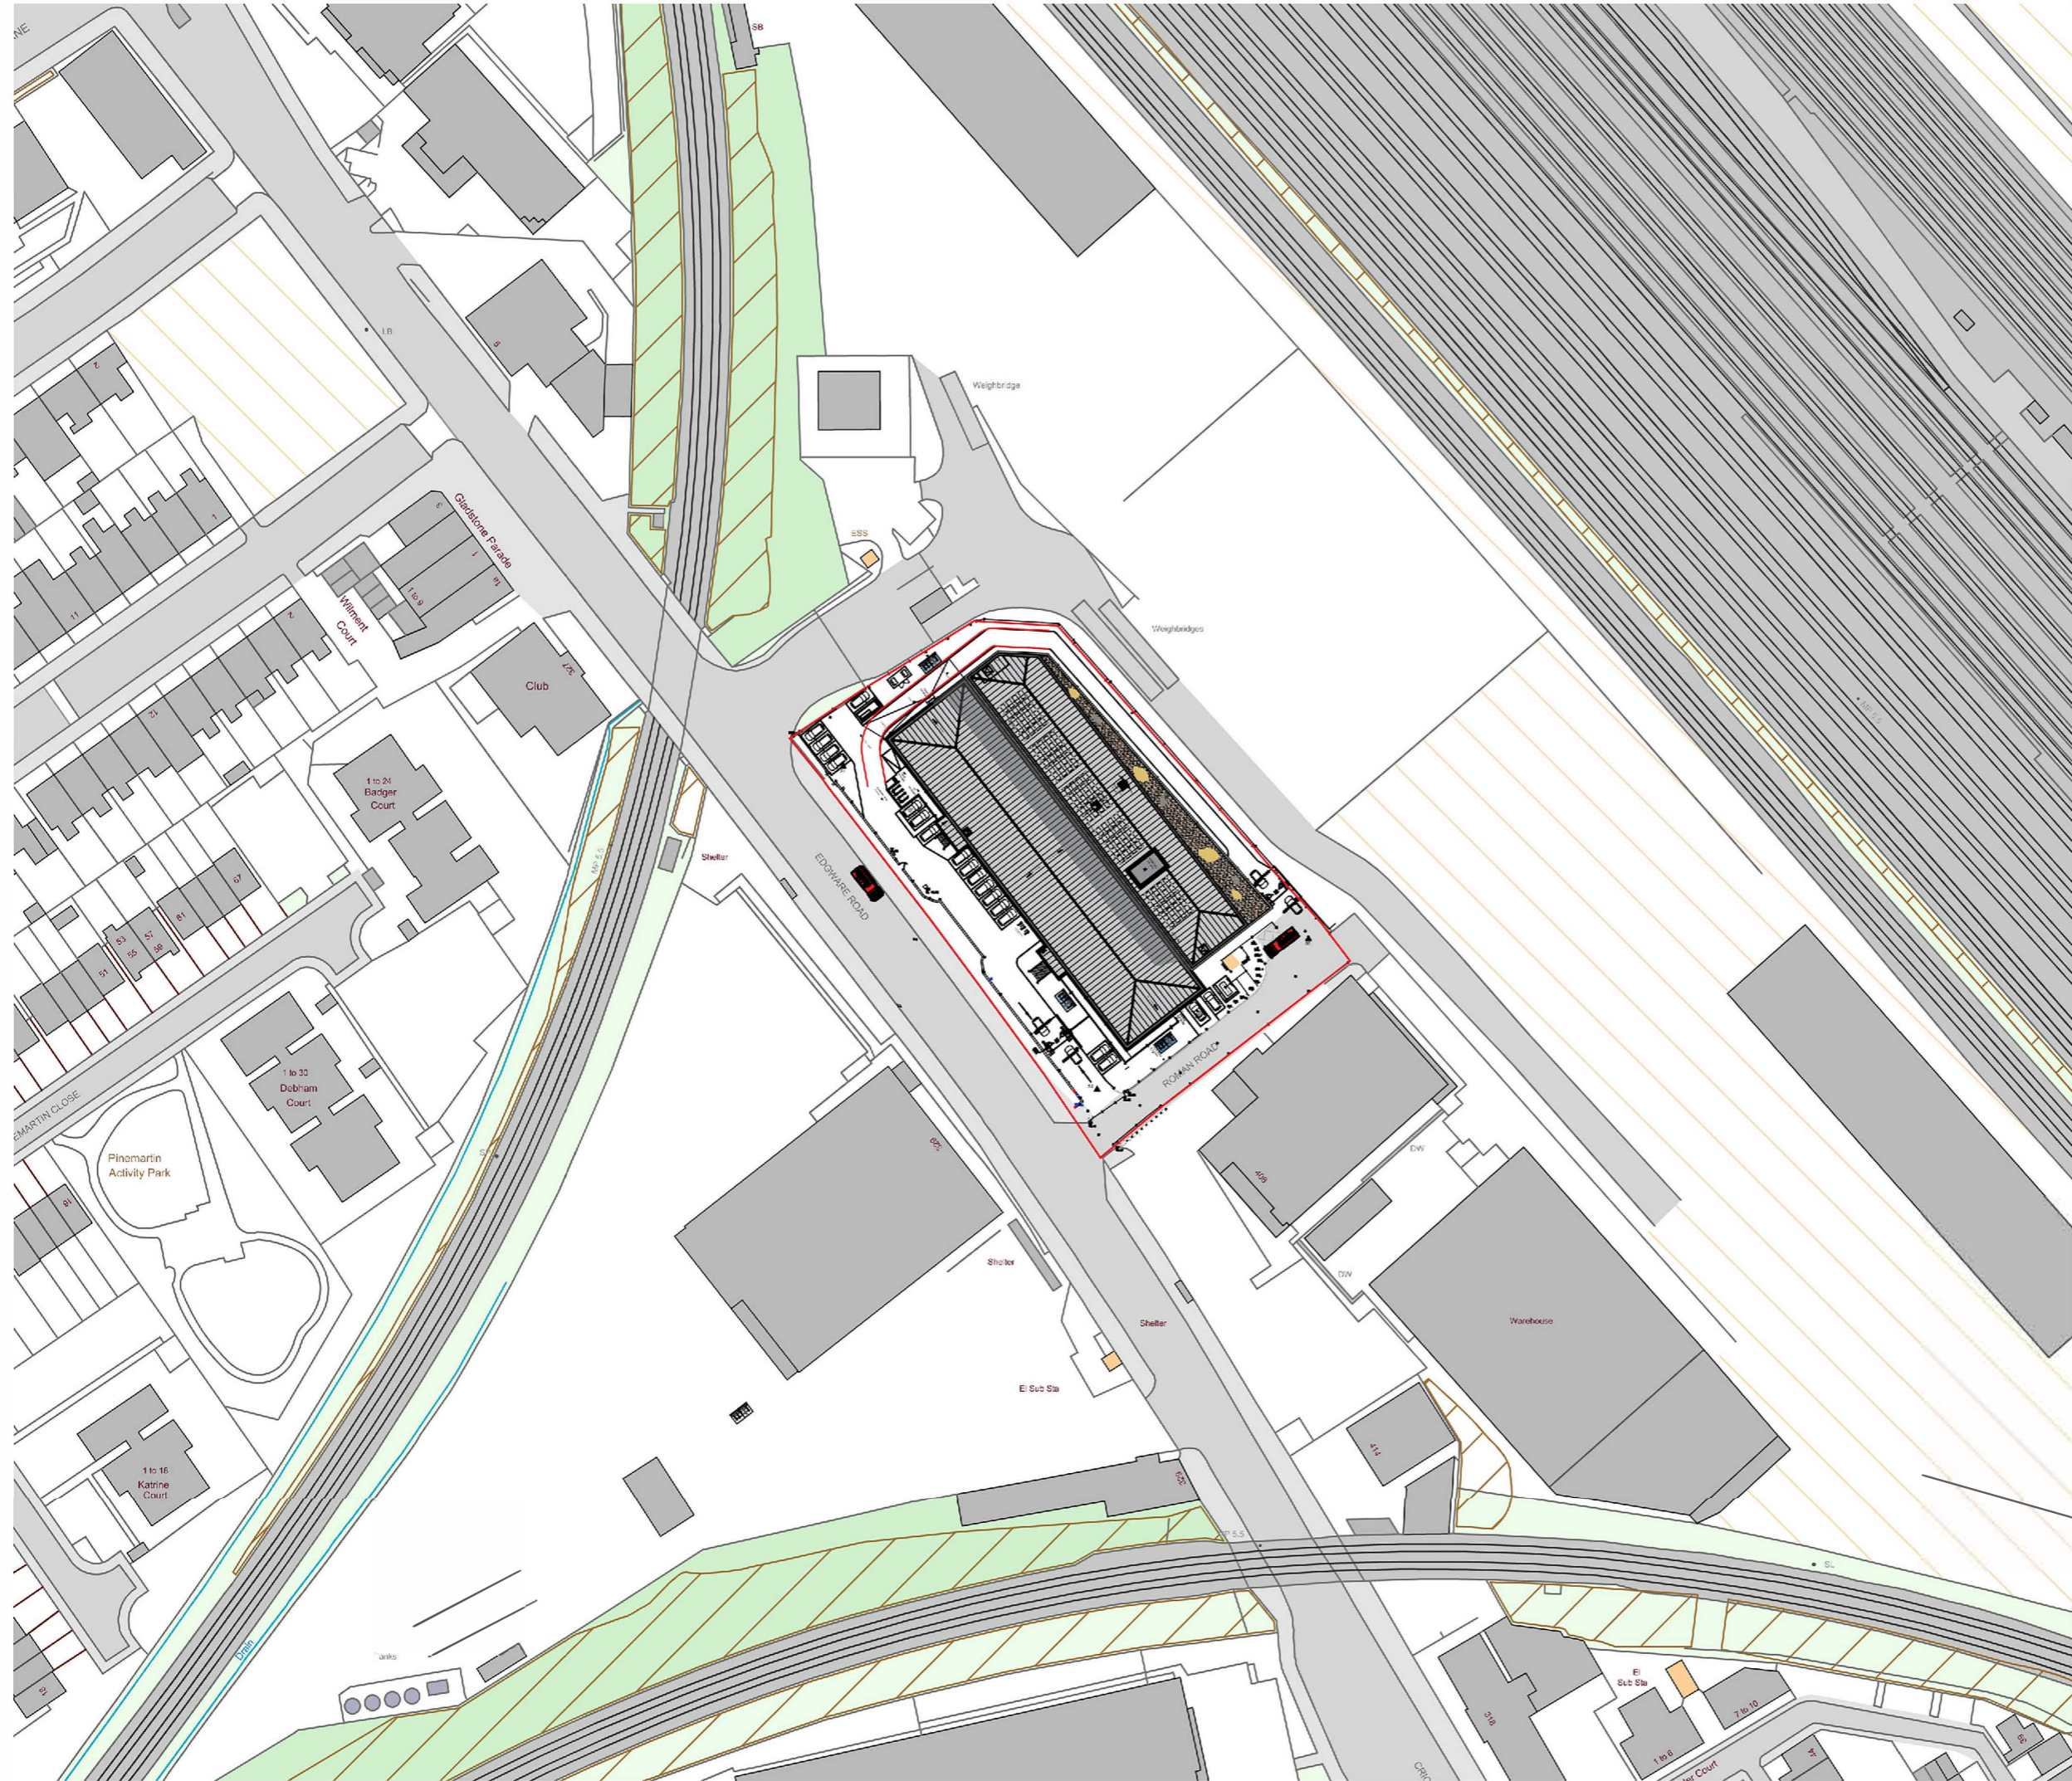

PLANNING

 SITE BOUNDARY
5871 sqm

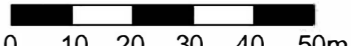SCALE 1:1250




SCALE	DATE	DRAWN	CHECKED
1:1250@A3	JAN'24	HM	TF

PROJECT
EQT Exeter
 400 Edgware Road
 Cricklewood: NW2 6ND

DRAWING
Site Location Plan


 10 MONTROSE STREET
 GLASGOW
 G1 1RE
 0141 229 7575
 www.360architecture.com

DRAWING No.
23032GA_D_301