

All levels and dimensions to be checked on site prior to construction / fabrication; report discrepancies immediately.

This drawing is copyright protected.

REVISION
A 120324 Layout updated AF

Self Storage - Bin Store


Space for 4 x 240 litre bins:

- Glass
- Paper
- General
- Plastic

The path between the bin store and the collection point will be enhanced with drop kerbs to ensure ease of movement.


Collection point - Self Storage

Bins moved here on collection day from bin store by store operatives

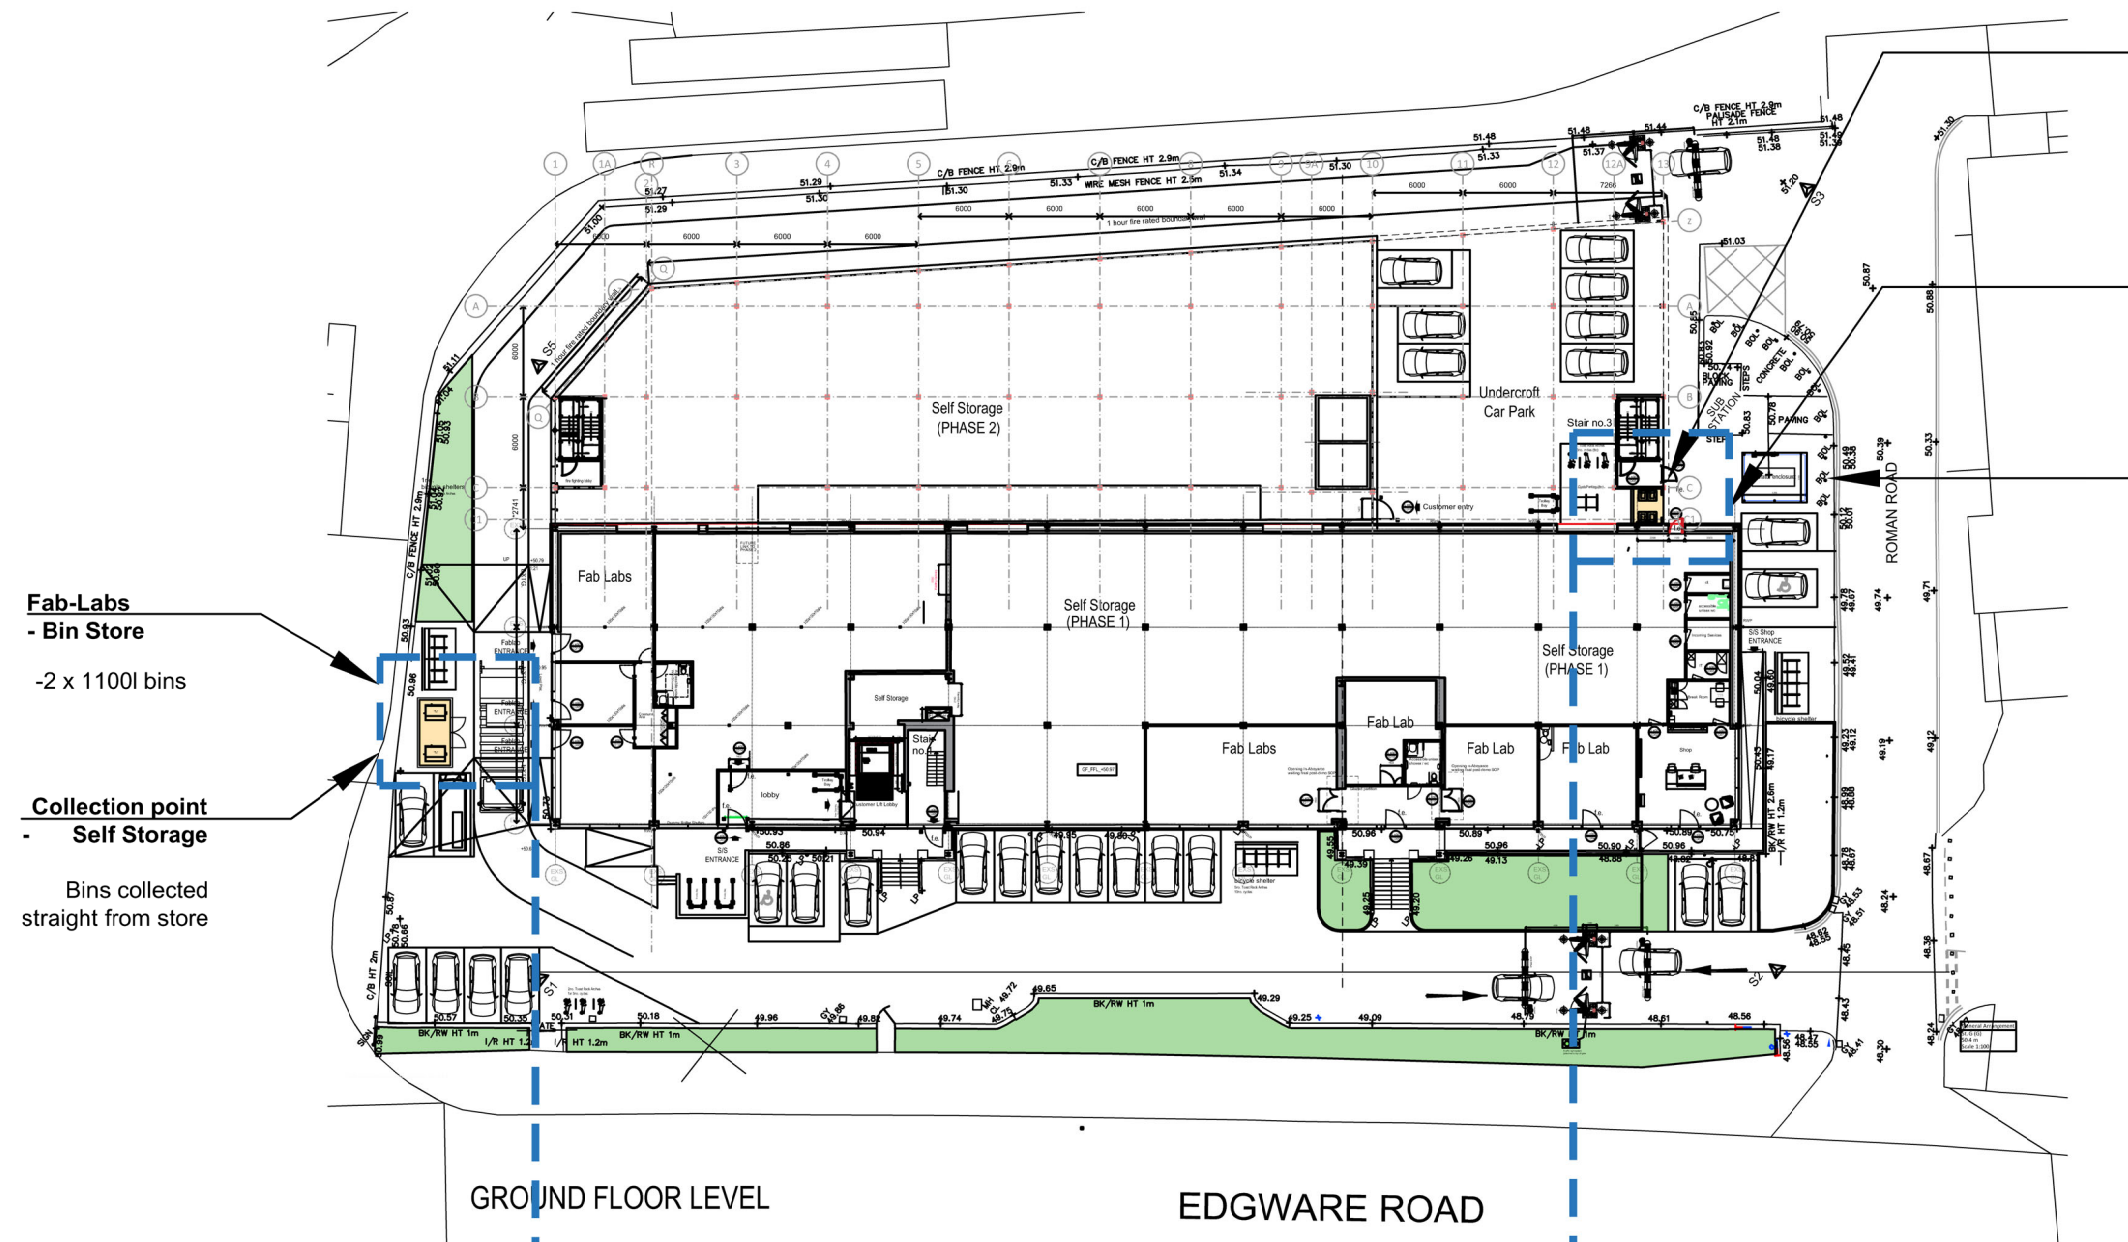


GROUND FLOOR LEVEL

EDGWARE ROAD

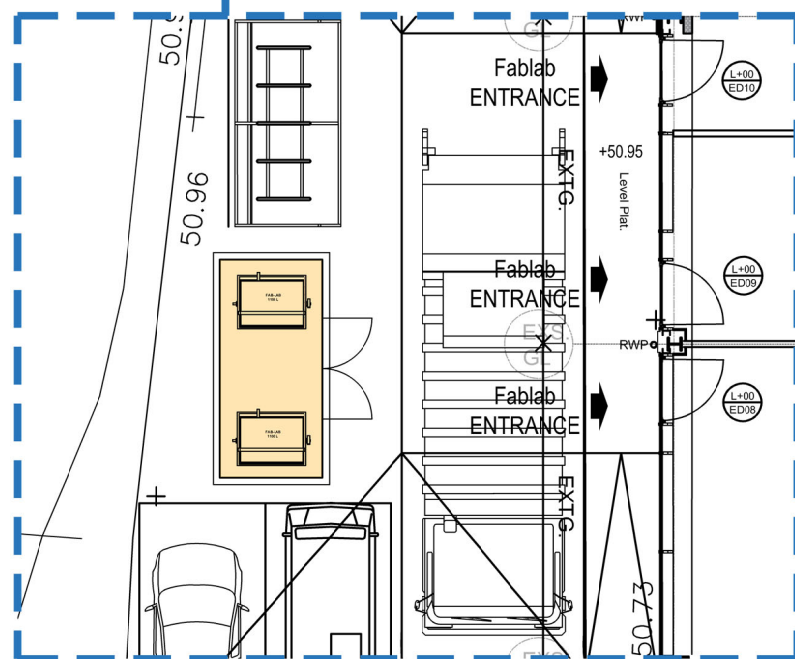

FAB-LAB BIN STORE

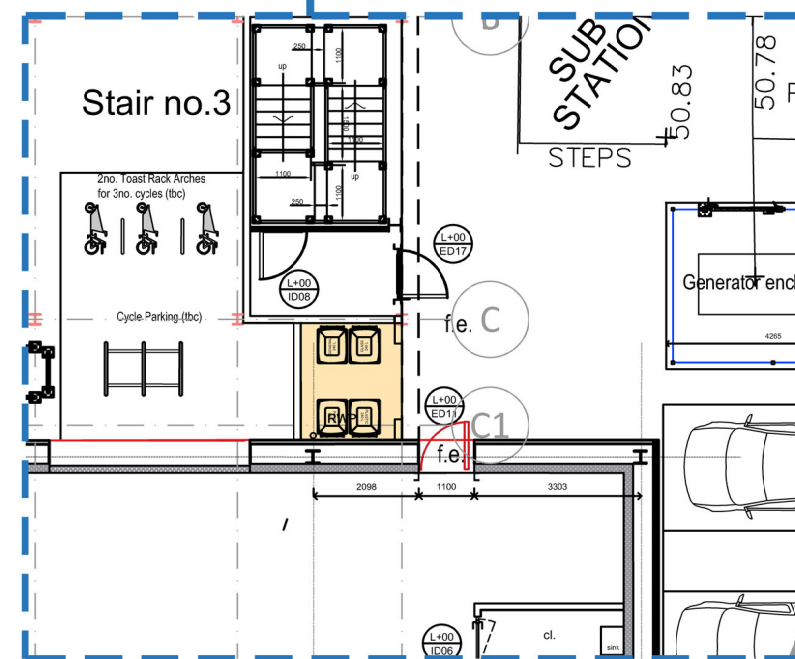

SELF STORAGE BIN STORE

PLANNING

SCALE	DATE	DRAWN	CHECKED
1:500@ A3	JAN'24	HM	TF

PROJECT
EQT EXETER
400 Edgware Road,
Cricklewood, London

DRAWING
Waste Management



10 MONTROSE STREET
GLASGOW
G1 1RE
t 0141 229 7575
www.360architecture.com

DRAWING No.
23032GA_D_314A