



All levels and dimensions to be checked on site prior to construction / fabrication; report discrepancies immediately.

This drawing is copyright protected.

REVISION	
A	200224 Section extended TF
B	280224 25 degree angle 1300mm above FFL

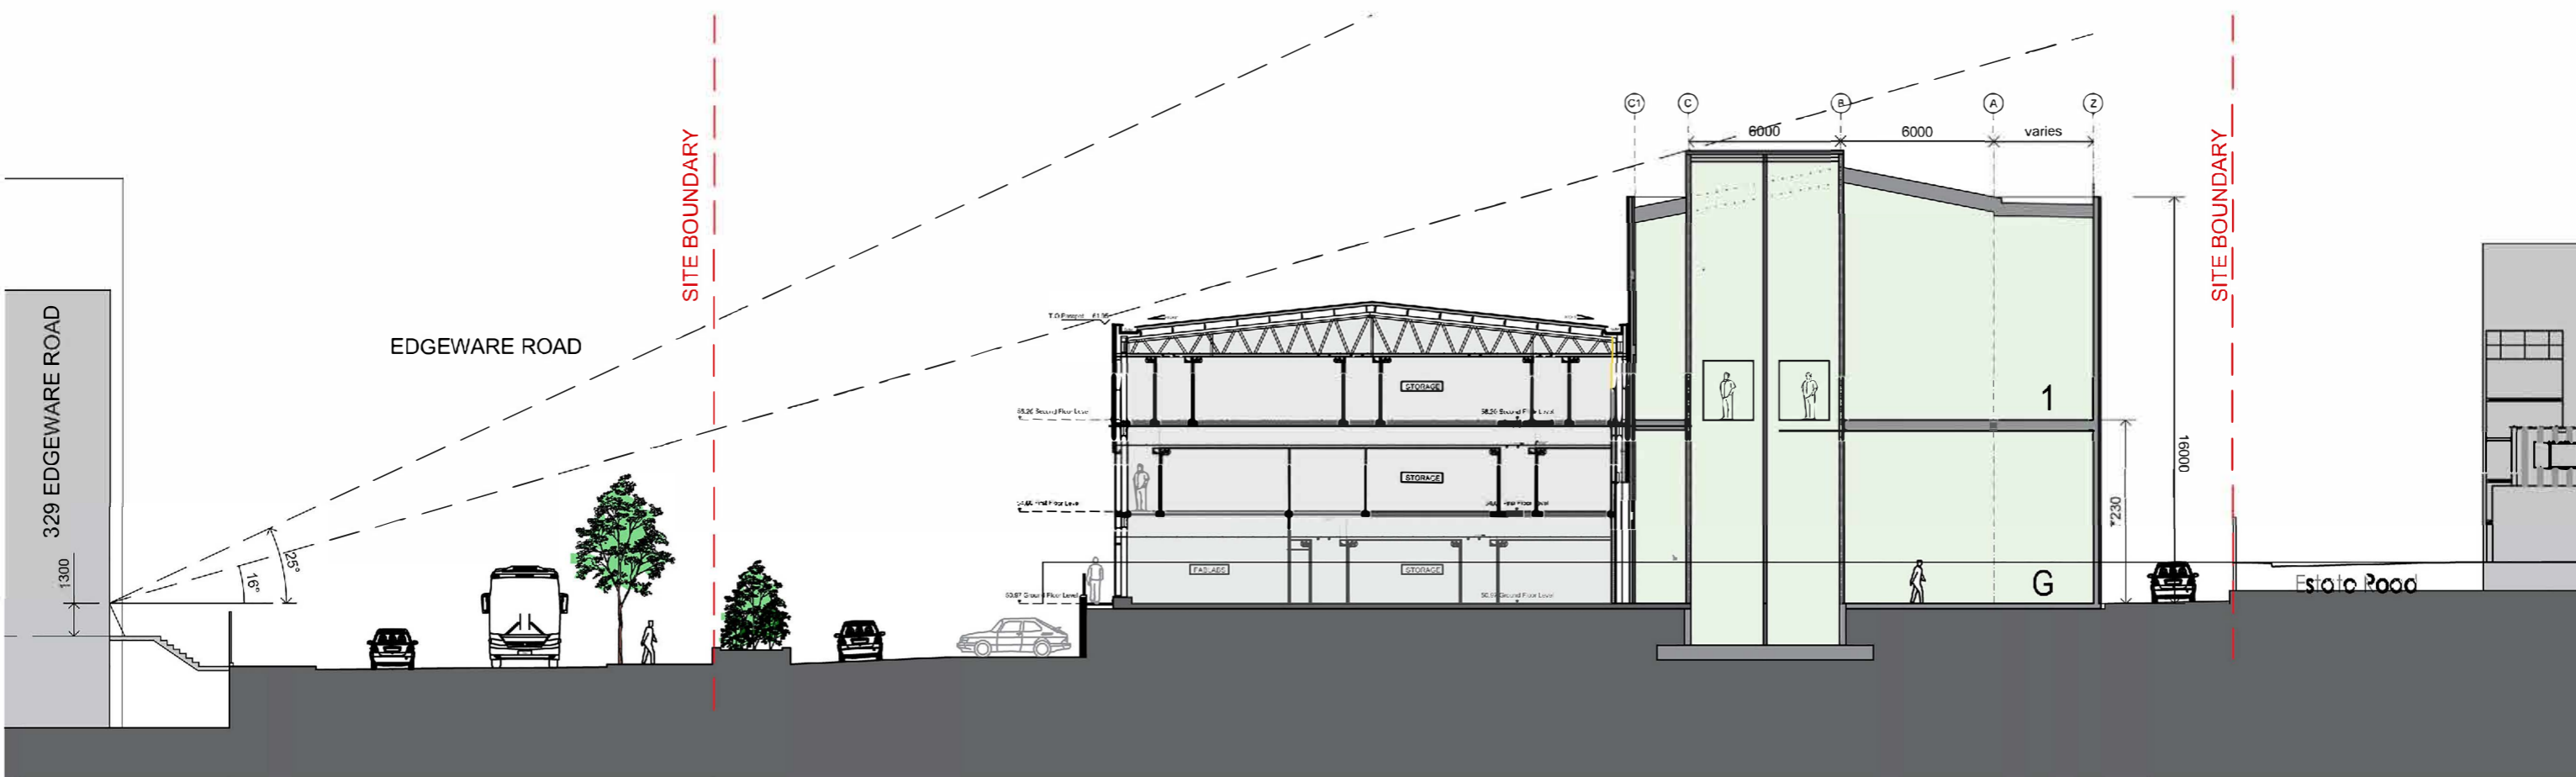


**PLEASE NOTE:**  
 The finished floor level of 329 Edgware Road has been assumed. It has been arrived at by taking the ground level at the bottom of the steps from Vu-City which is noted as 48.5 and then assuming each step is 170mm high, with there being 7 risers. Absolute certainty would be required via a survey.

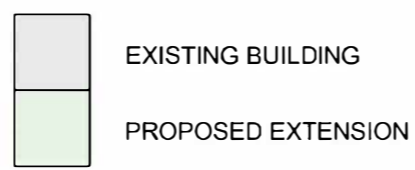

SCALE	DATE	DRAWN	CHECKED
1:250	140223	TF	DA

PROJECT  
**EQT EXETER**  
 400 Edgware Road  
 Cricklewood, London: NW2 6ND

DRAWING  
**Cross Section**

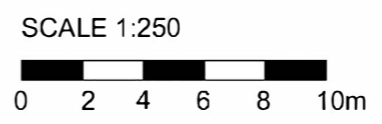

**PLANNING**

**Threesixty Architecture**  
 10 MONTROSE STREET  
 GLASGOW  
 G1 1RE  
 t 0141 229 7575  
 www.360architecture.com

DRAWING No.  
**23033GA\_D\_309B**