


Section AA

Lyndhurst Avenue

REAR

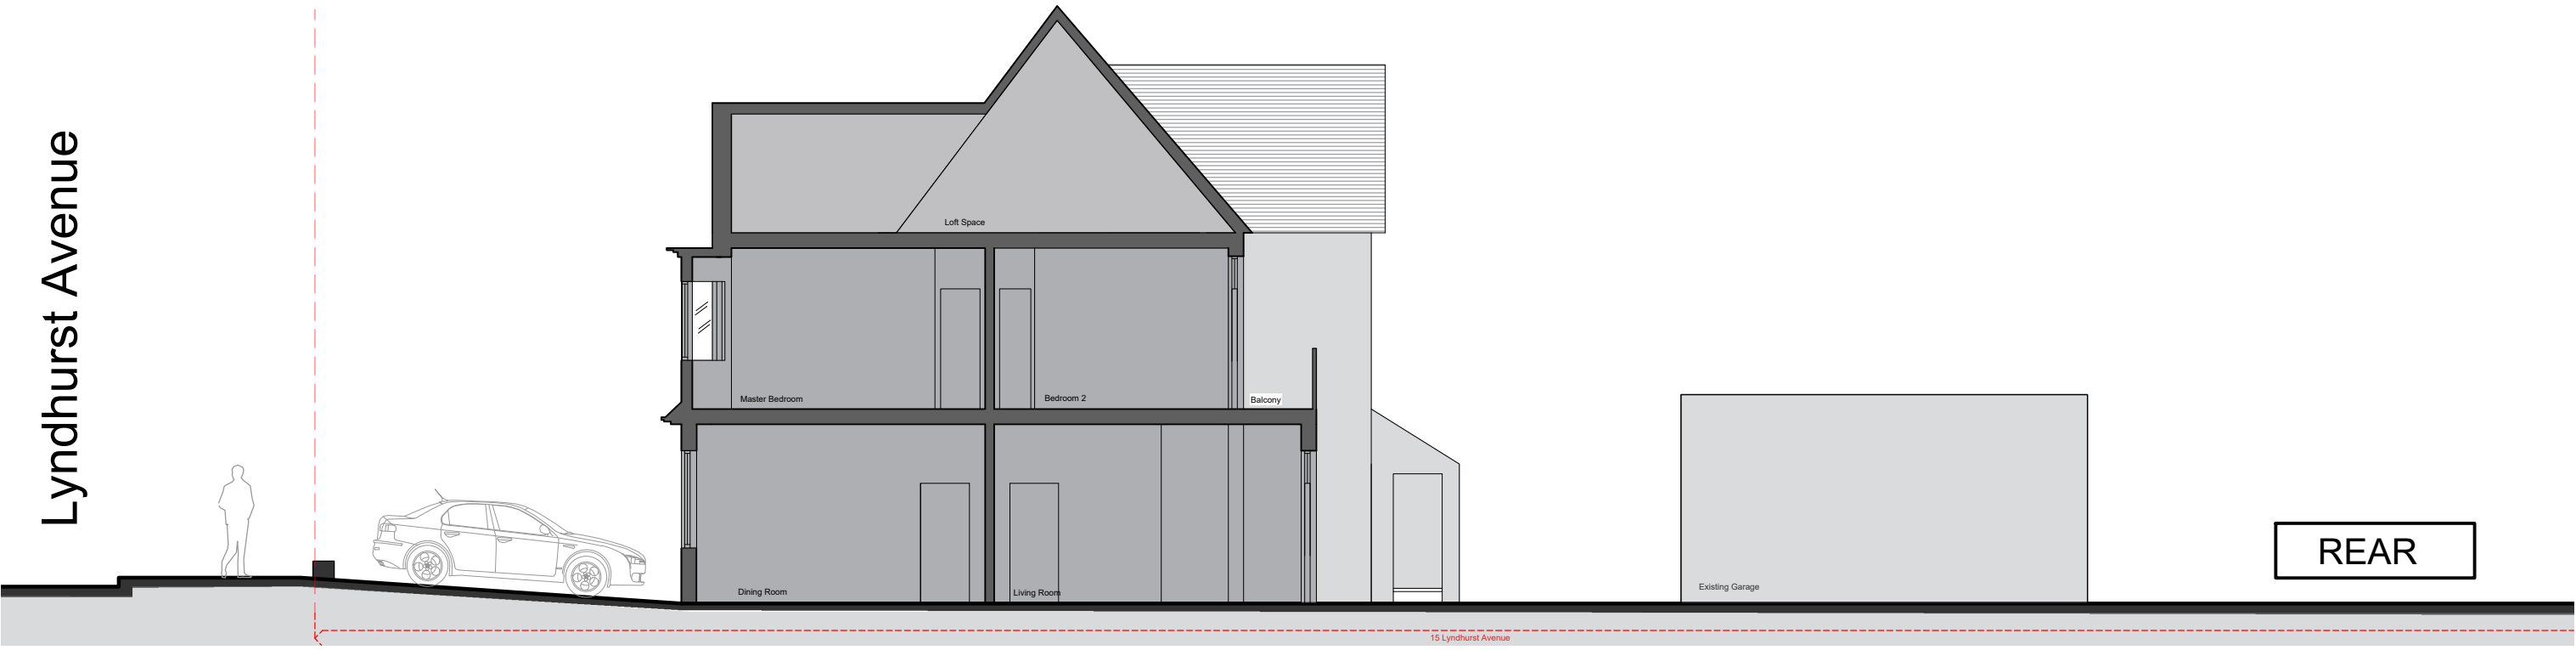

Section BB

Lyndhurst Avenue

REAR




rev project
 15 Lyndhurst Avenue
 London
 NW7 2AD

client

drawing
EXISTING
 Section AA & BB

drawn	checked	date
AM	JE	19.12.2023
scale		paper size
1:100	@	A3

drawing no
8437 / 05

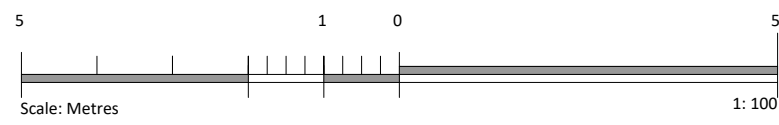

PLANNING

MDC METROPOLITAN DEVELOPMENT CONSULTANCY

66 Bickenhall Mansions
 Bickenhall Street
 London W1U 6BS
 t: +44(0)207 486 6675
 e: info@mdclondon.com
 w: www.mdclondon.com