
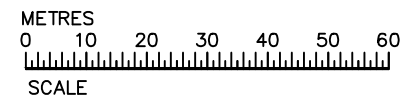
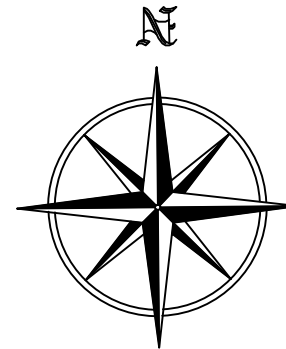


This drawing is for planning purposes only

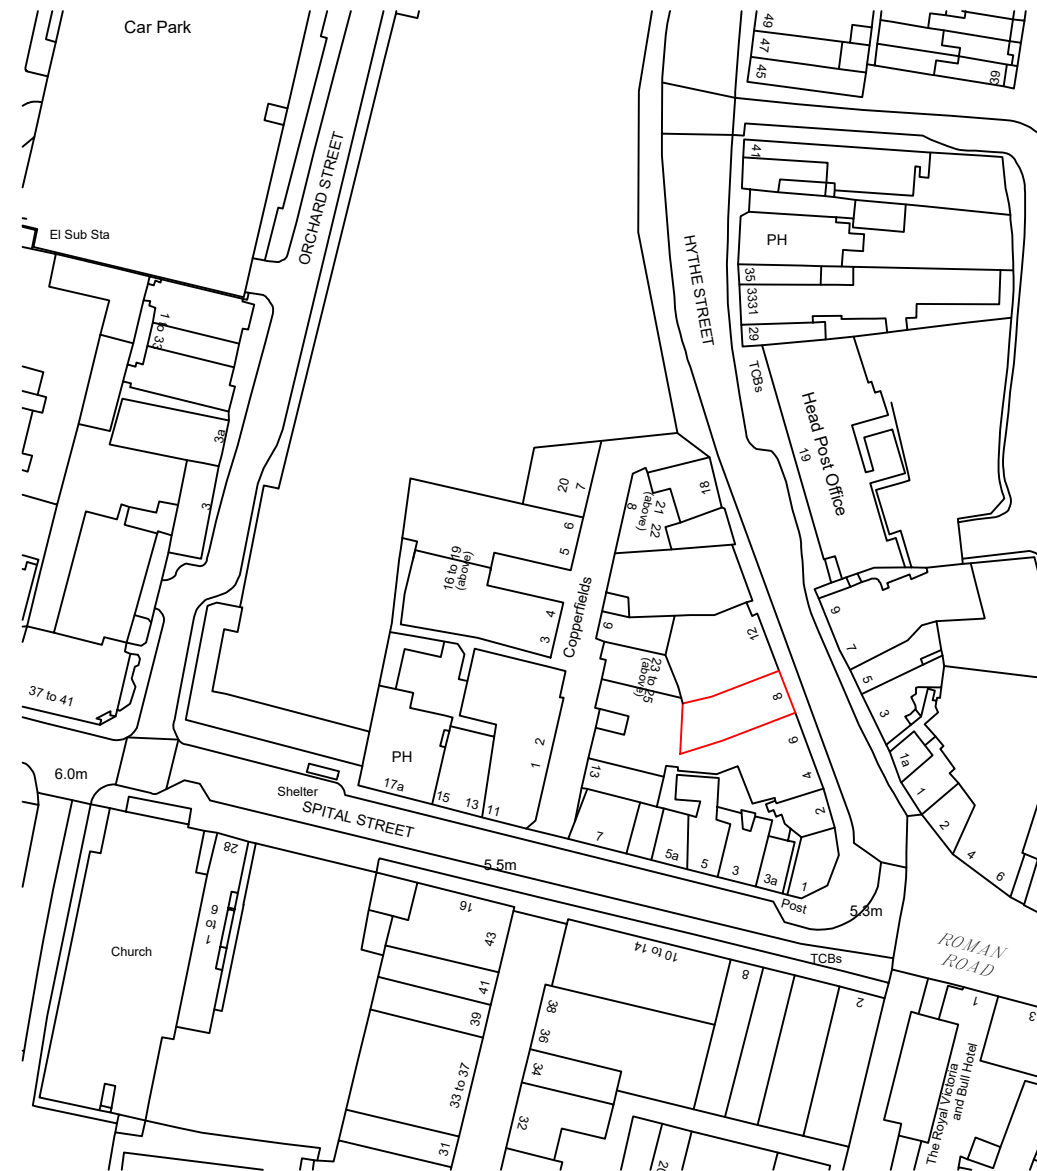

Location Plan (1:1250)

<b>FNH PROPERTY SERVICES</b>  Hillside London Road West Kingsdown Sevenoaks TN15 6EX	CLIENT D Darwishi	SCALE 1:1250 @ A3	DATE April 2024
	JOB 8 Hythe Street, Dartford, DA1 1BX	FH	FH
	TITLE Location Plan	JOB NO. 240403	DRAWING No. 03

Mob: 07949 928 170  
 Email: fethi.huseyin@outlook.com