

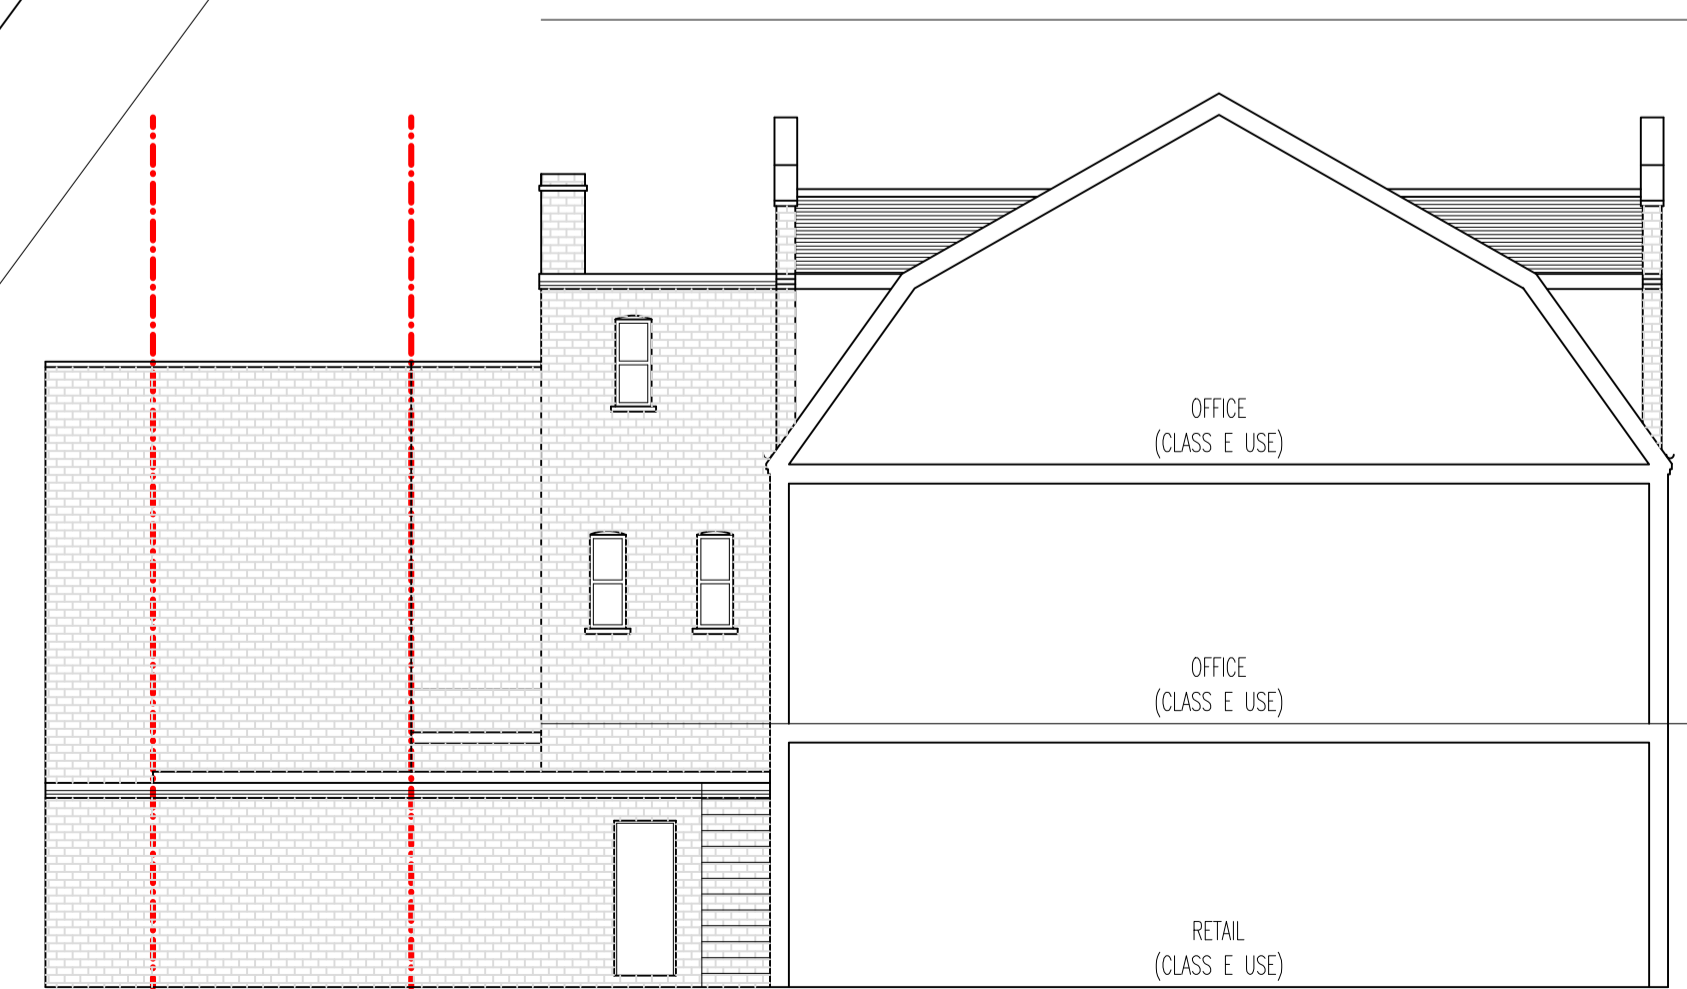


This drawing is for planning purposes only

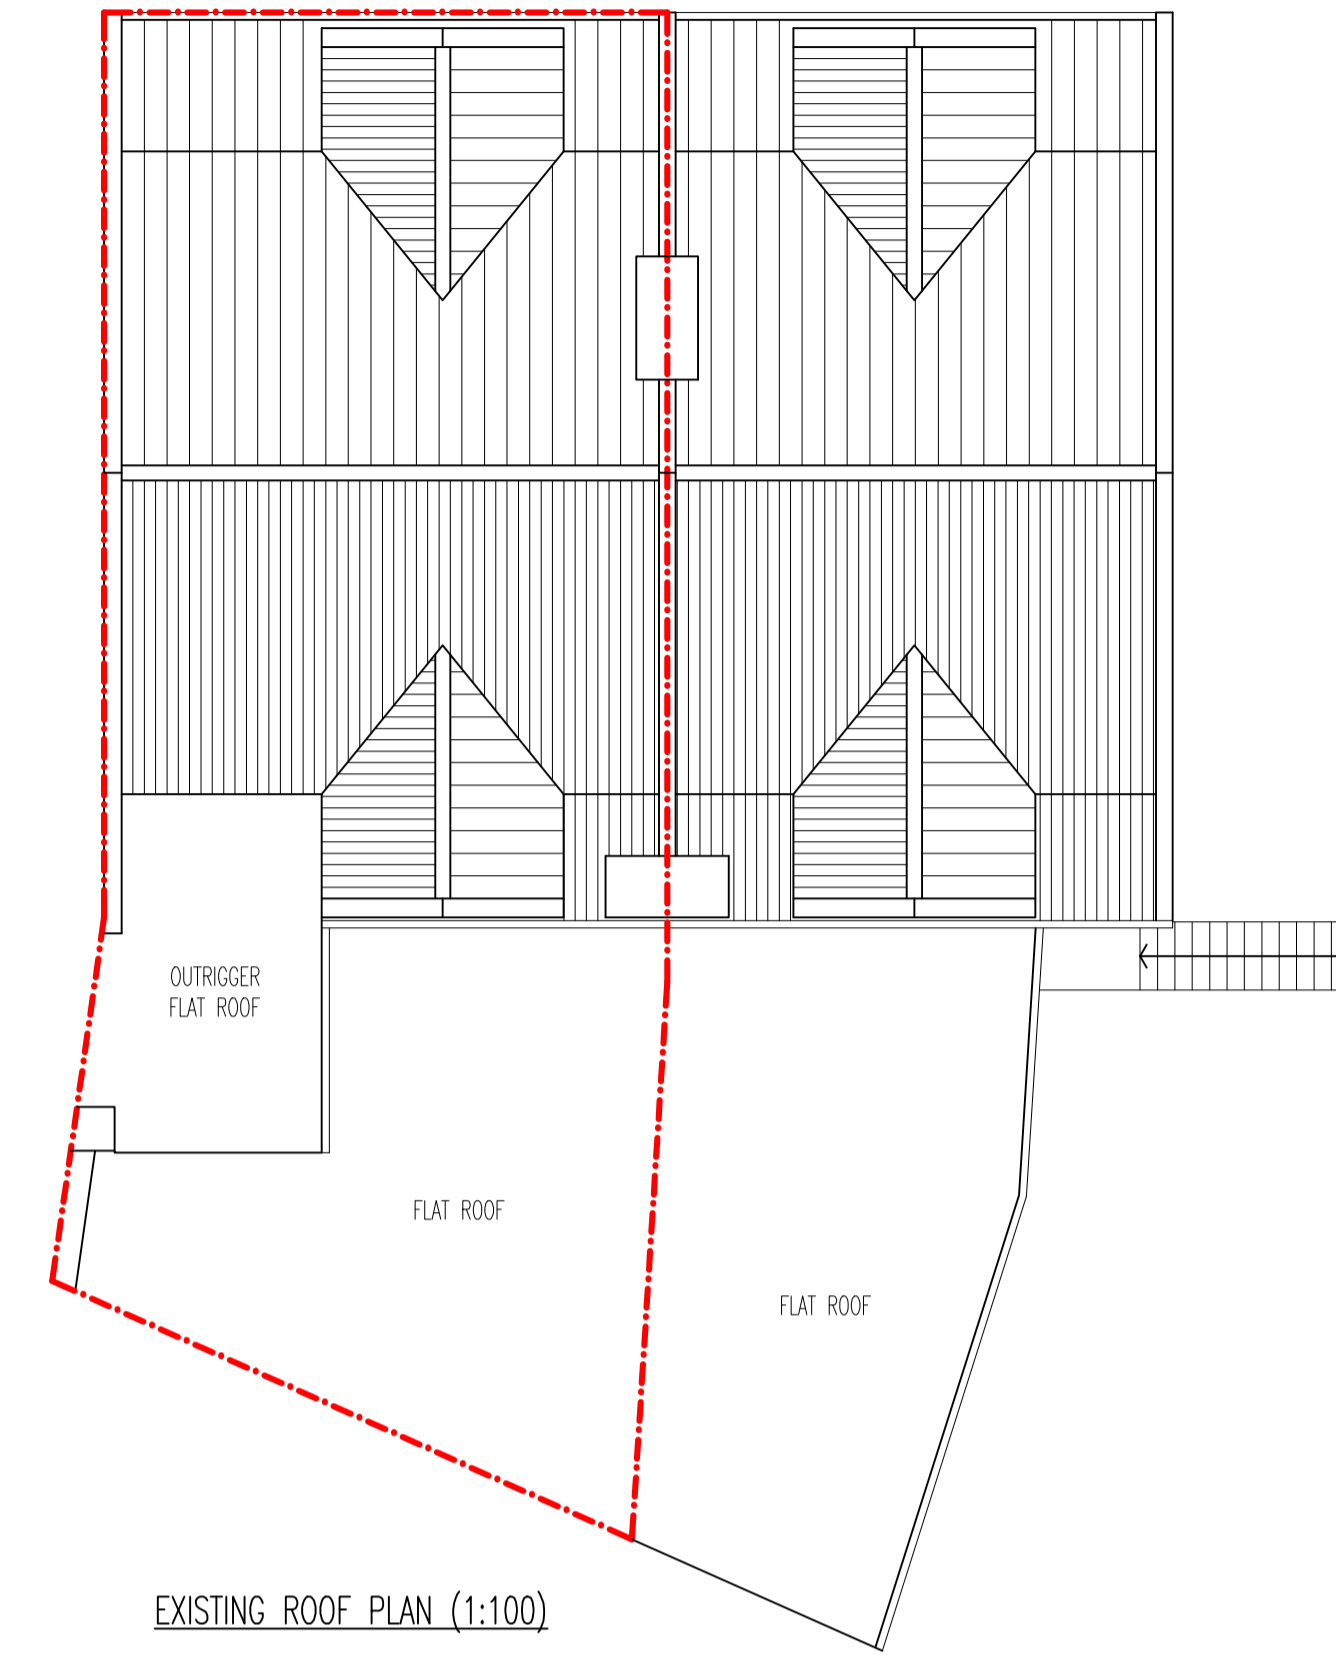

NOTE: USE OF UPPER FLOORS ARE OFFICES (COMMERCIAL, BUSINESS AND SERVICE)

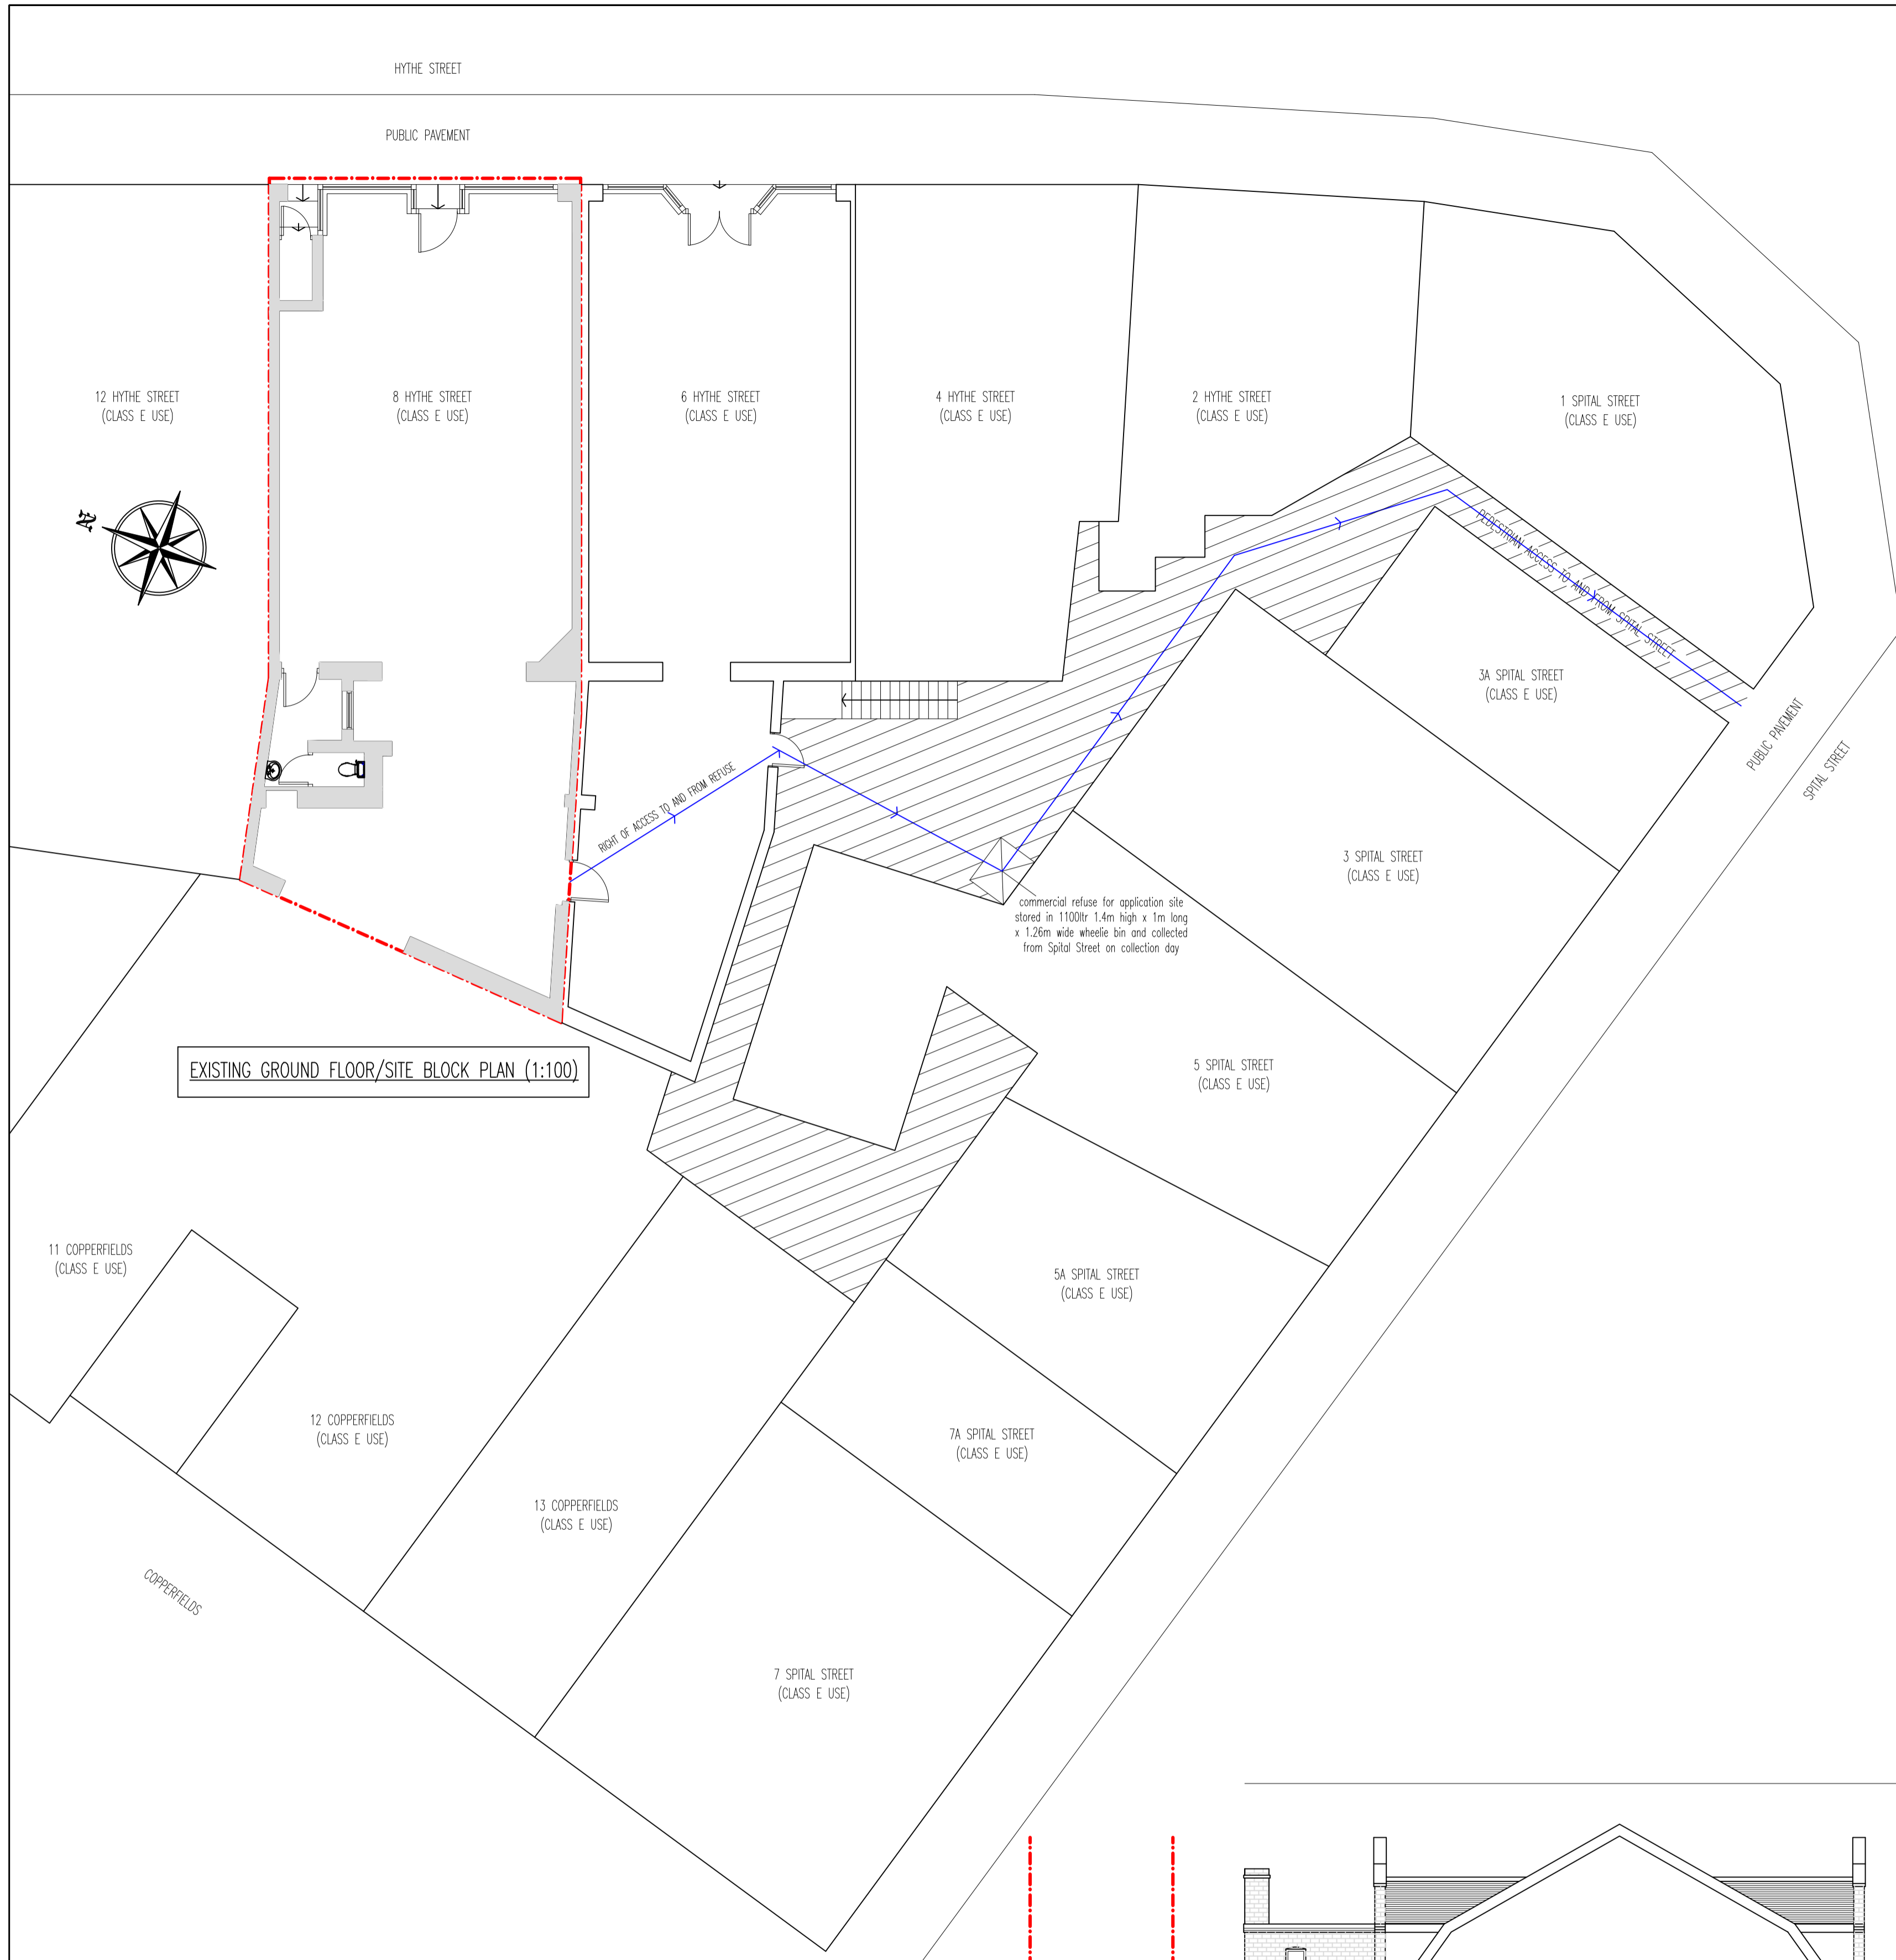

REVISION DESCRIPTION	DATE

CLIENT
D Darwishi

JOB
8 Hythe Street, Dartford, DA1 1BX

TITLE
Existing Plans and Elevations

FNH Property Services
Hillside
London Road
West Kingsdown
Sevenoaks
TN15 6EX
Tel: 07949 928 170
Email: fethi.huseyin@outlook.com

SCALE	D	C	DATE
1:100 @ A1	FH	FH	April 2024

JOB NO.	DRAWING No.	REVISION
240403	01	