
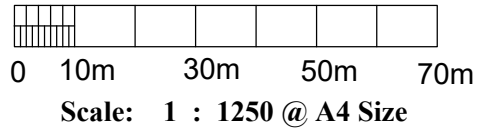


Tylers Croft, Main Road, Longfield Hill, Longfield, DA3 7AG

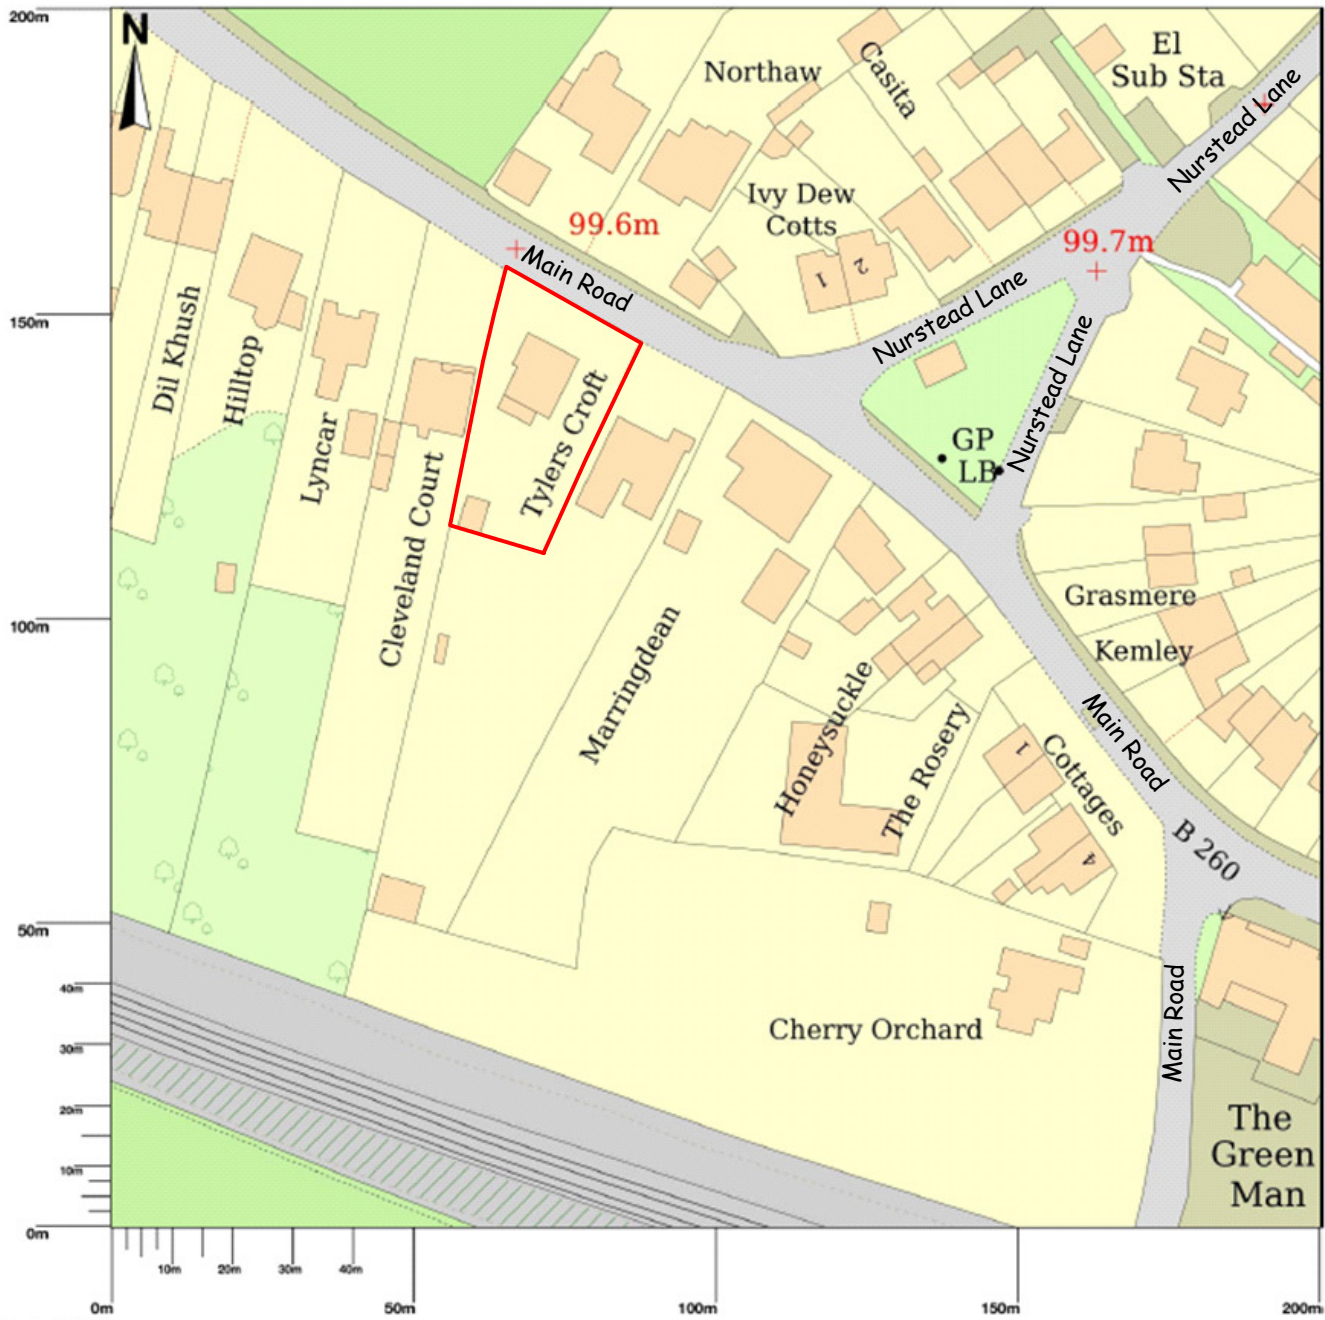

This Drawing to be read in conjunction with
 Drg. Nos.: 01, 02, 03, 04, 05, 06, 07, & 09.

PROPOSED DORMER TO BUNGALOW, SIDE EXTENSION WITH REAR DORMER AND OUT-BUILDING AT REAR OF GARDEN At : Tylers Croft, Main Road, LONGFIELD, DA3 7AG Client: Harjot Tutt	Scale: 1 : 1250	Date: April 2024
	LOCATION PLAN	
	Drawing No. HST- 08 (Rev.A.1)	