



EXISTING BLOCK PLAN

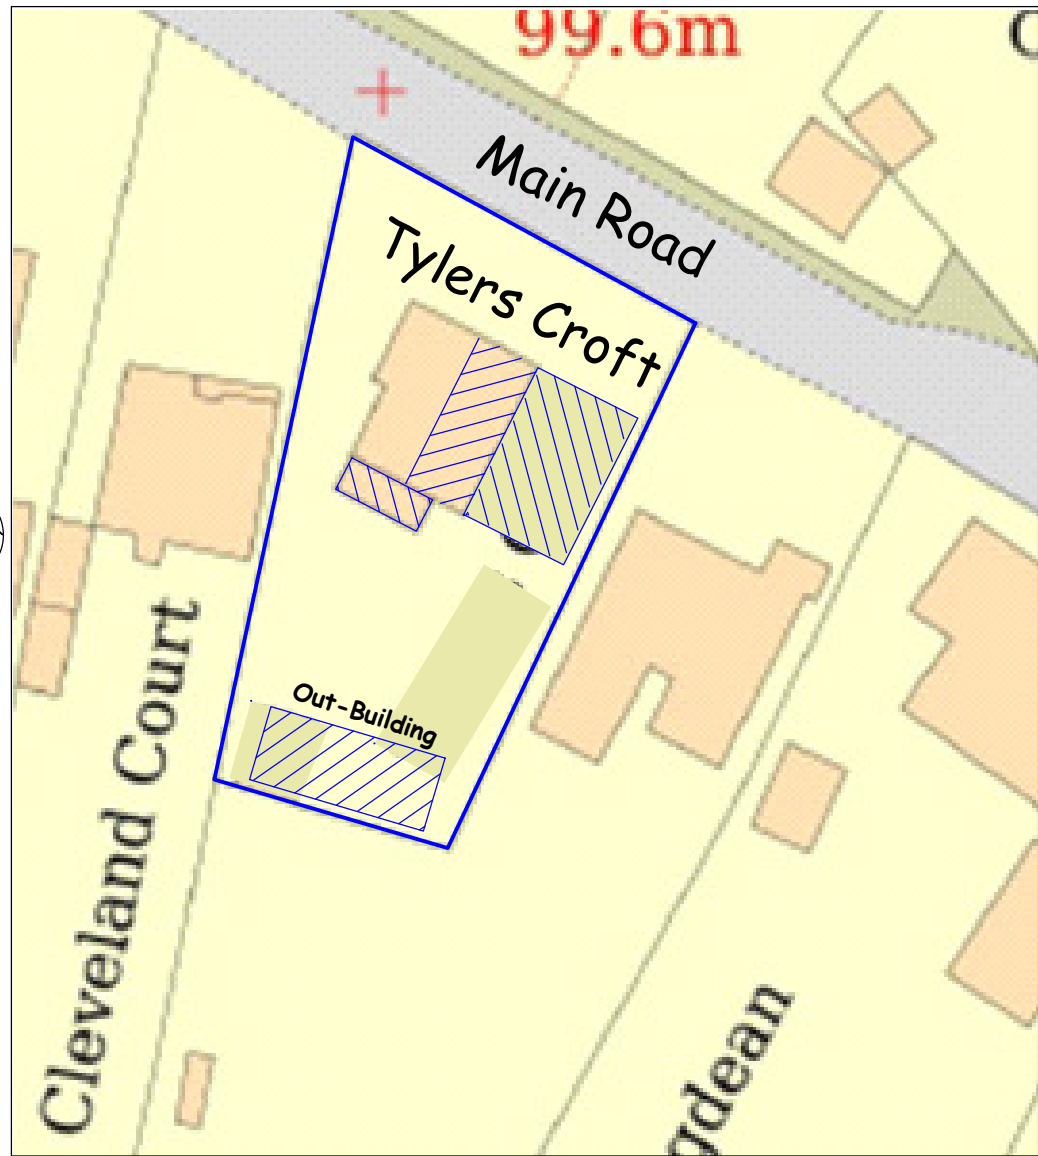

PROPOSED BLOCK PLAN

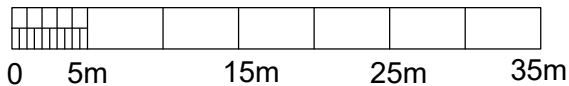

Scale: 1 : 500 @ A4 Size

This Drawing to be read in conjunction with
 Drg. Nos. : 01, 02, 03, 04, 05, 06, 07, & 08

PROPOSED DORMER TO BUNGALOW,
 SIDE EXTENSION WITH REAR DORMER
 AND OUT-BUILDING AT REAR OF GARDEN

At : Tylers Croft, Main Road,
 LONGFIELD, DA3 7AG

Client: Harjot Tutt

Scale: 1 : 500

Date: April 2024

EXISTING & PROPOSED BLOCK PLANS

Drawing No. HST- 09 (Rev.A)