





EXISTING SIDE ELEVATION - 'A'



EXISTING SIDE ELEVATION - 'B'

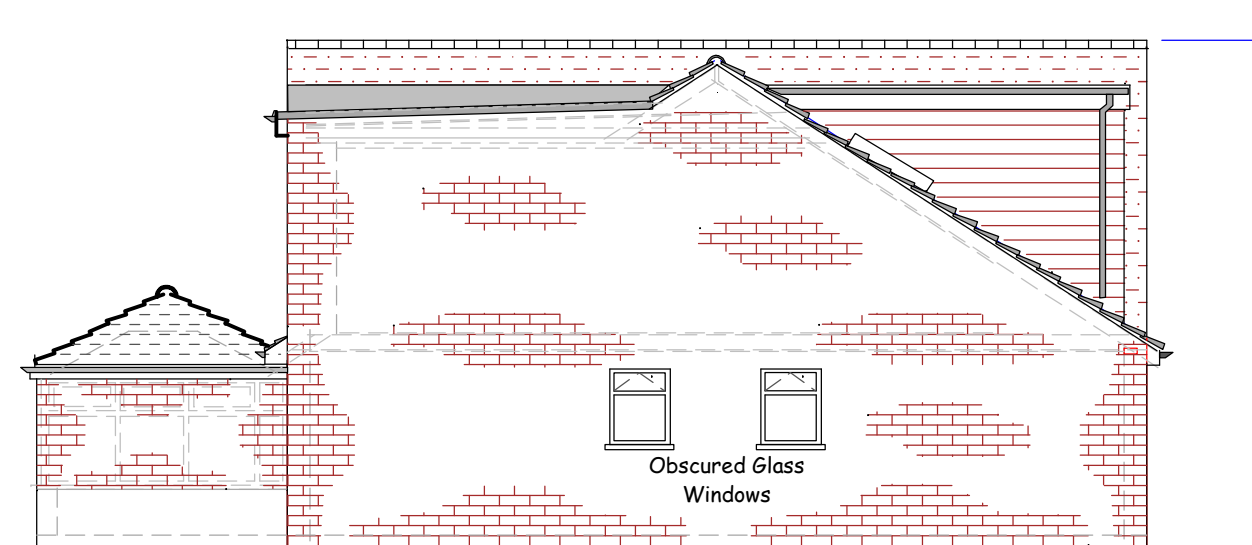


PROPOSED SIDE ELEVATION - 'A'

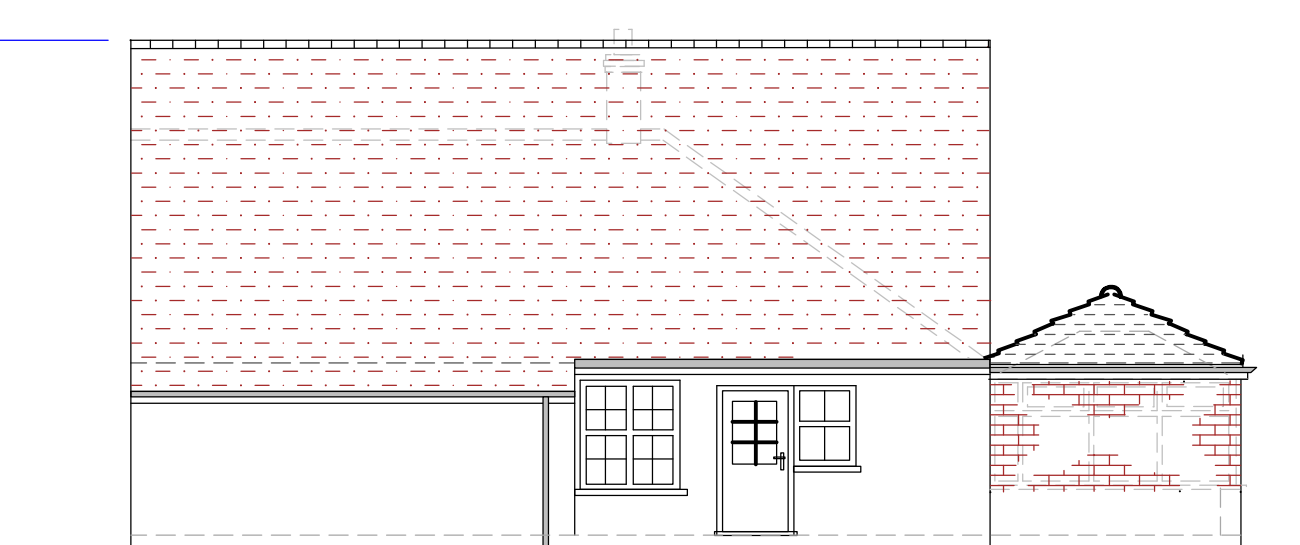

PROPOSED SIDE ELEVATION - 'B'

This Drawing to be read in conjunction with
Drg. Nos.: 01, 02, 03, 05,06, 07, 08 & 09.

NOTE:
Extension Materials to match in appearance
to the existing external house materials.

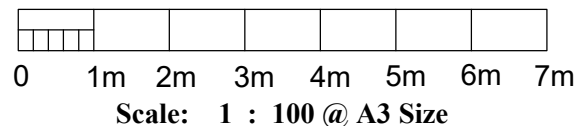

PROPOSED DORMER TO BUNGALOW,
SIDE EXTENSION WITH REAR DORMER
AND OUT-BUILDING AT REAR OF GARDEN
At : Tylers Croft, Main Road,
LONGFIELD, DA3 7AG
Client: Harjot Tutt

Scale: 1 : 100

Date: April 2024

EXISTING & PROPOSED SIDE ELEVATIONS - 2

Drawing No. HST- 04 (Rev.A)