

This drawing is copyright. It is sent to you in confidence and must not be reproduced or disclosed to third parties without our prior permission. Do not scale from this drawing. This drawing is to be read in conjunction with all relevant consultants, specialist manufacturers drawings and specifications. Any discrepancies in dimensions or details on or between these drawings should be drawn to our attention. All dimensions are in millimeters unless noted otherwise. Any surveyed information incorporated within this drawing cannot be guaranteed as accurate unless confirmed by fixed dimension.


REV	DESCRIPTION	BY	CHKD	DATE
P01	STAGE 3 APPROVAL	PAC	DH	06/02/2024
P02	STAGE 4 APPROVAL	PAC	DH	15/03/2024
P03	TENDER ISSUE	PAC	DH	05/04/2024
P04	TENDER ISSUE	PAC	DH	12/04/2024




① EAST FACING ELEVATION

Remove all existing stone ridge tiles and hip tiles to roof areas identified for refurbishment. Clean and remove all algae off where present prior to re-bedding and pointing with a lime-based mortar mix.

Clean and remove all algae off existing stone copings and finials where present. Allow for re-bedding and pointing with lime-based mortar mix where required.

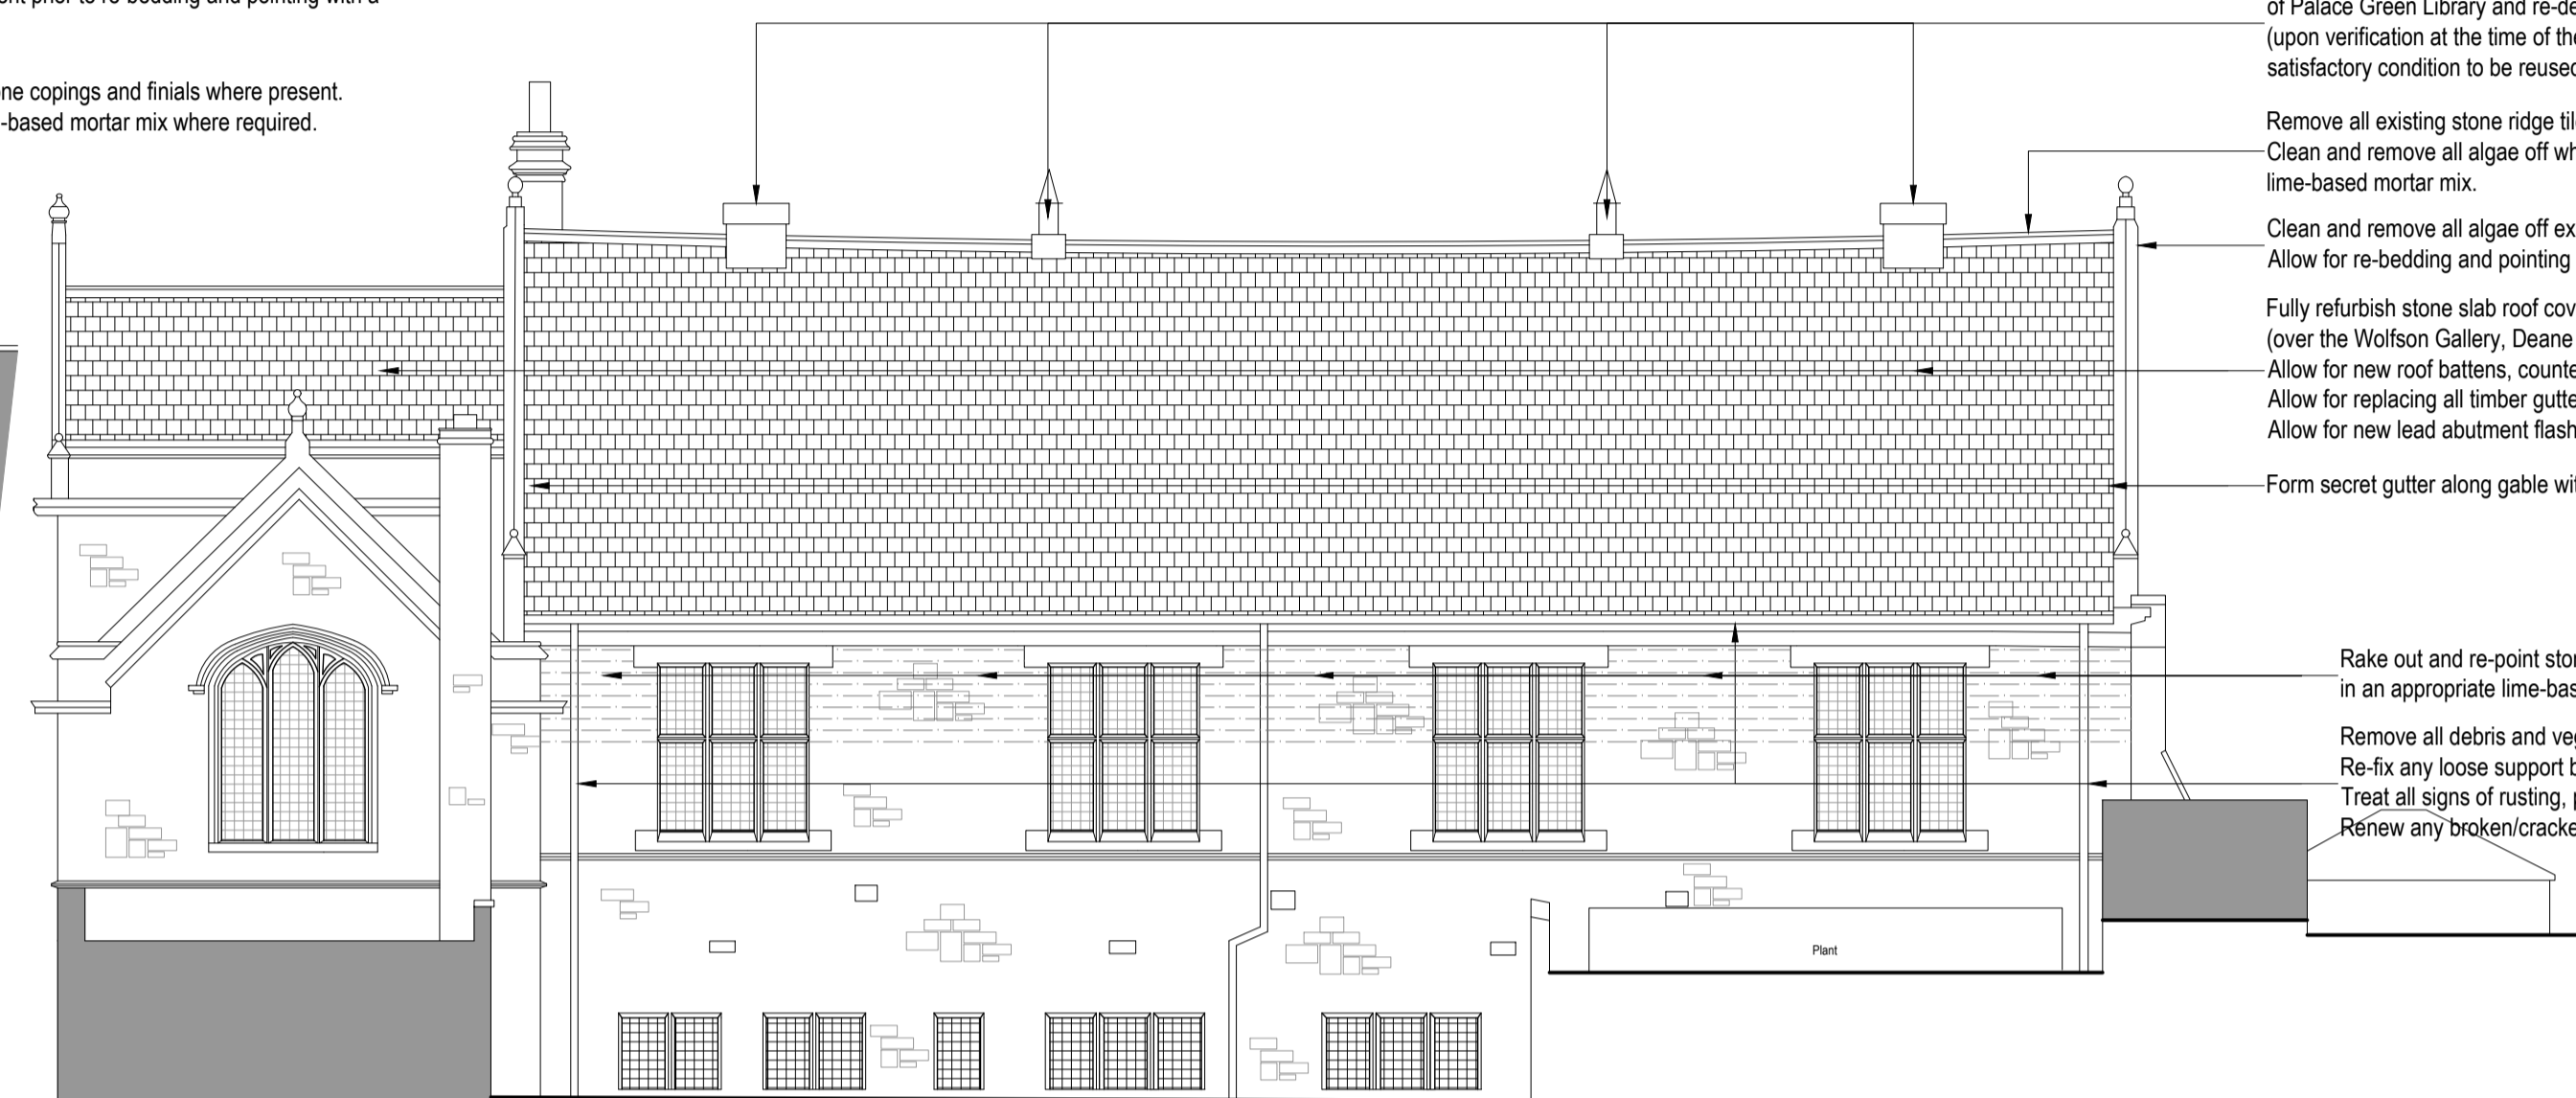


② NORTH FACING ELEVATION

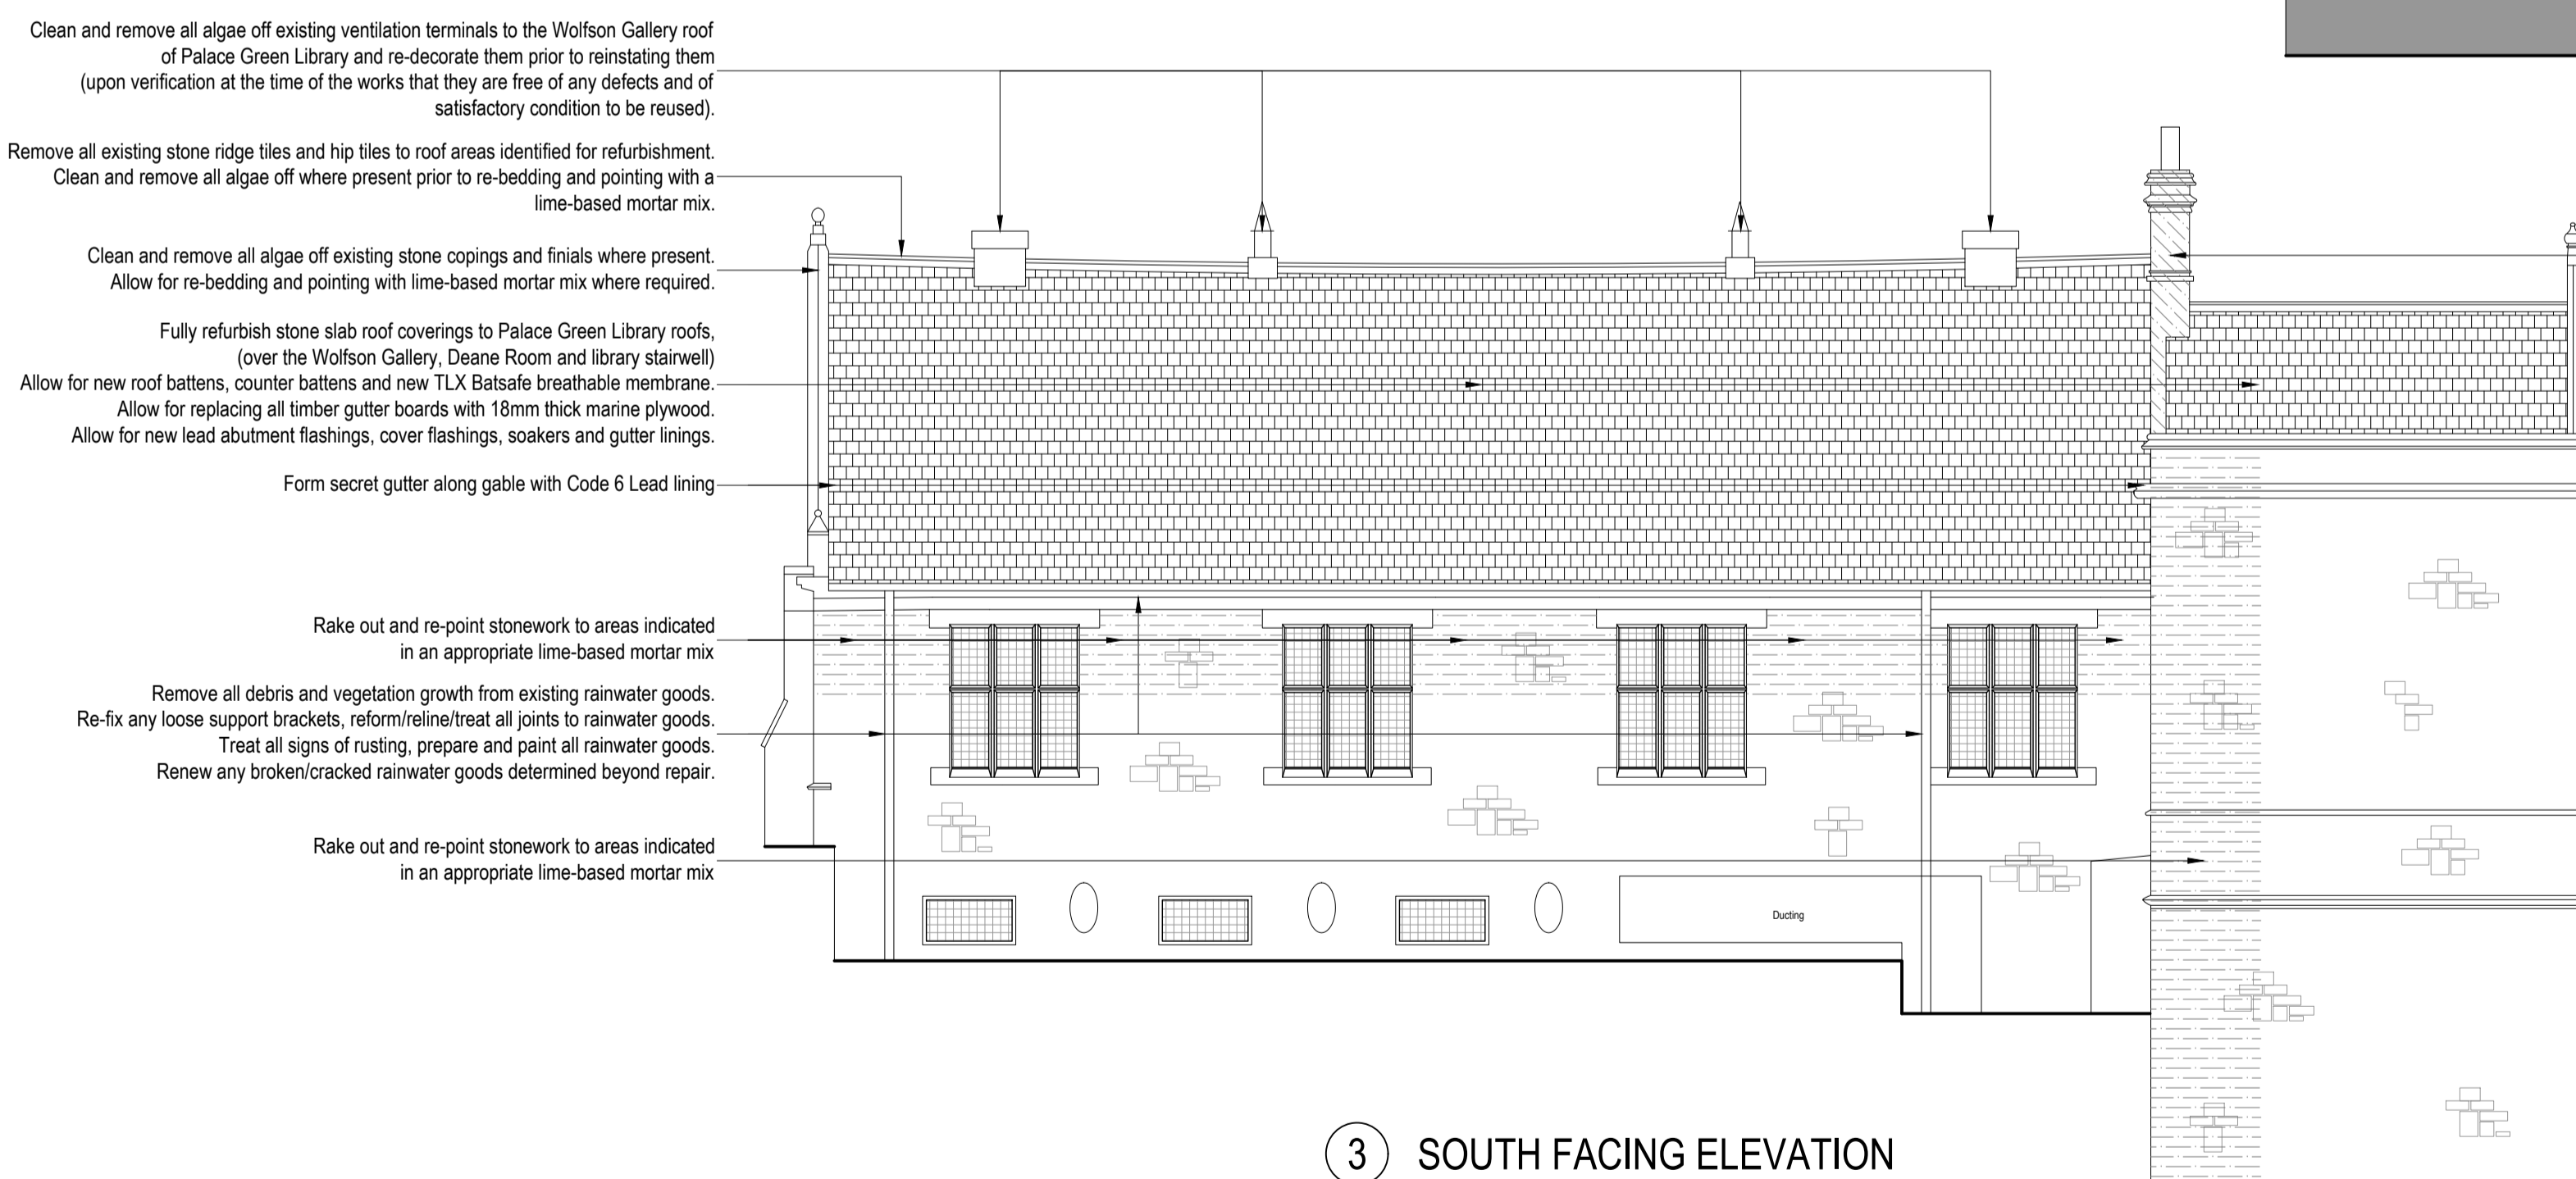


③ SOUTH FACING ELEVATION

De-shale any eroded stonework by lightly brushing and removing all loose stone back to a solid face. Rake out and re-point the stonework the full height of the stack in an appropriate lime-based mortar mix.

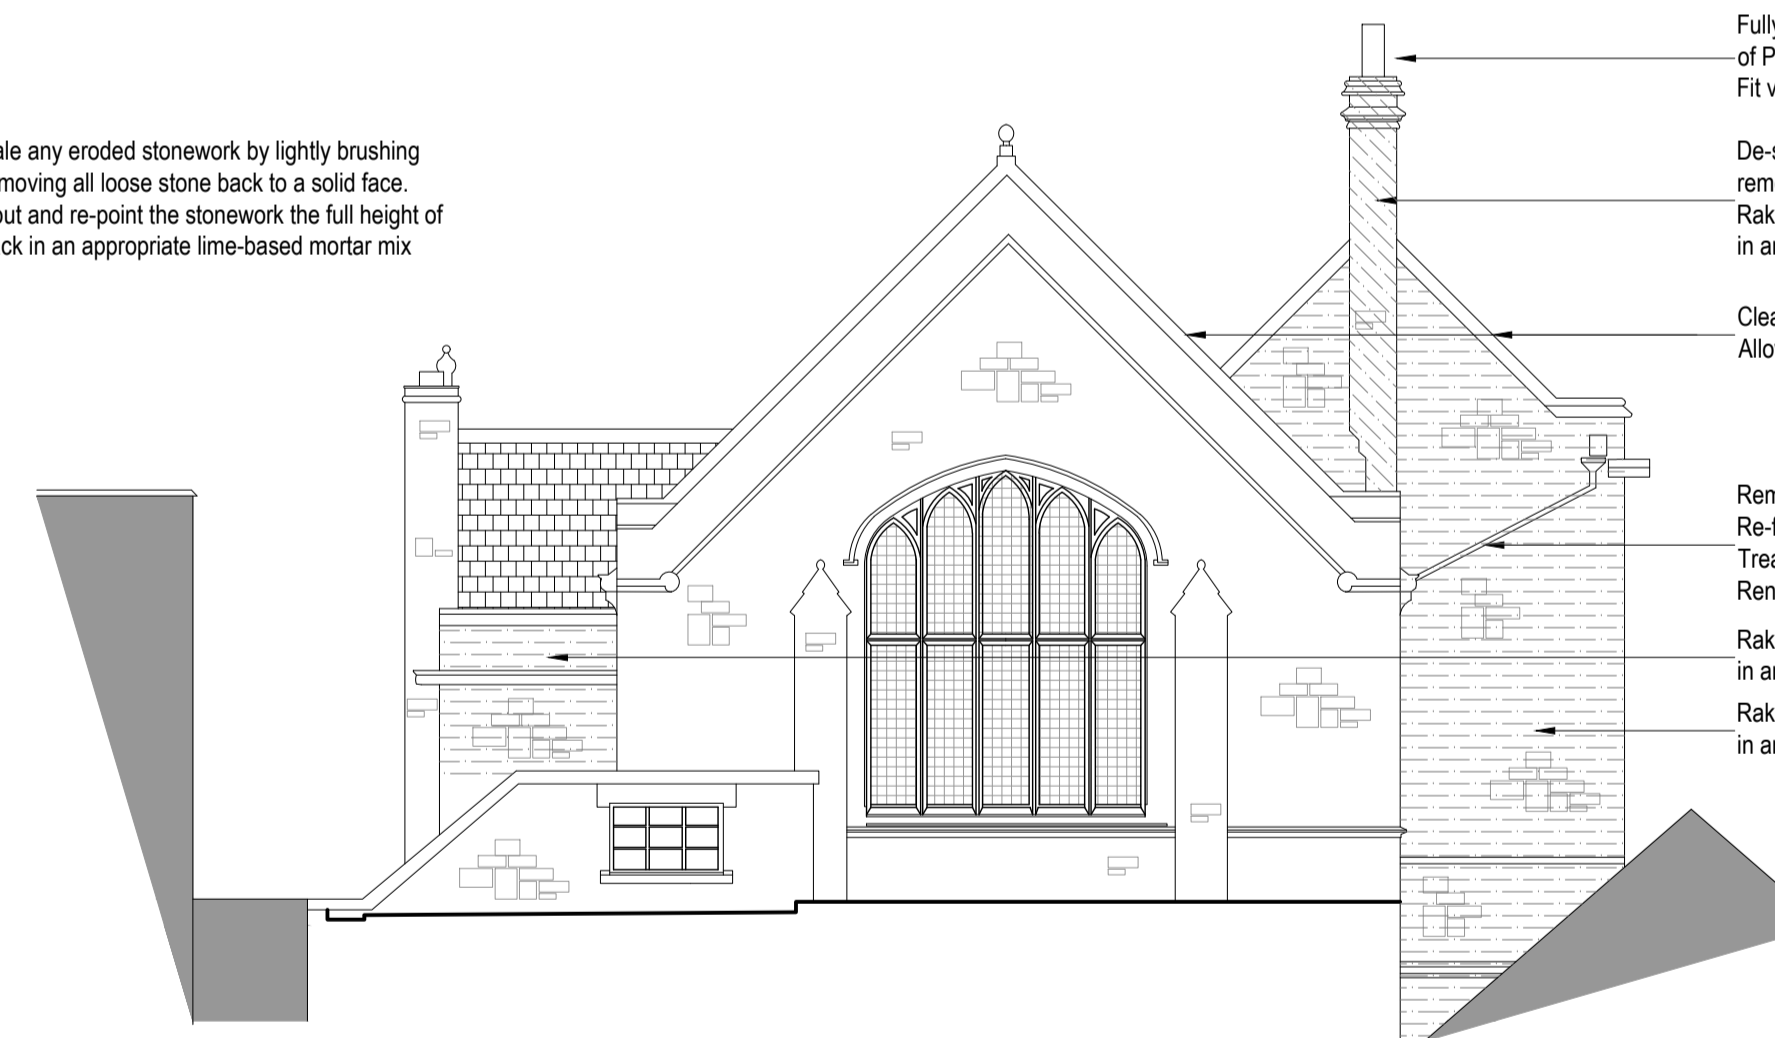

④ WEST FACING ELEVATION

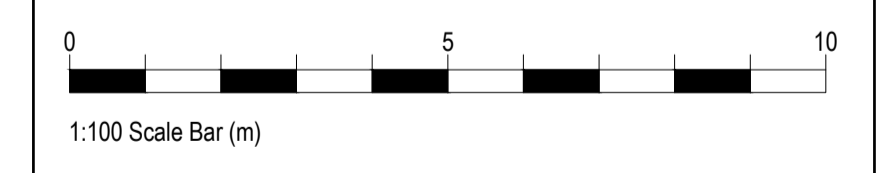

PURPOSE: TENDER	
PROJECT: Proposed Re-Roofing Works Palace Green Library For Durham University	
DESCRIPTION: Proposed Elevations Palace Green Library	
DRAWN BY: PAC	SCALE: 1:100
SHEET SIZE: A1	DATE: Jan 2024
PROJ. NO: 23038	ORIG: HL
VOLUME: 00	LEVEL: XX
TYPE: DR	ROLE: A
NUMBER: 2100	SUITABILITY: D2
REV: P04	

General Notes
 The property is Grade II Listed.
 All works are to be carried out in accordance with Listed Building Consent and are subject to submission to and approval by Durham University Heritage Officer and Durham City Council Conservation Officer.
 Drawings are based on survey information provided by amr/Geomatics.
 Any surveyed information incorporated within this drawing cannot be guaranteed as accurate unless confirmed by site measurement.
 All dimensions given in the descriptions and drawings are approximate.
 The Contractor, sub-contractors and suppliers must examine the existing site and drawings to ascertain the full extent of the works and take all necessary dimensions before preparing the tender submission.

HOWARTH LITCHFIELD
 Liddon House, Belmont Business Park, Durham, DH1 1TW.
 Tel: (0191) 3849470 E: hlp@hlpuk.com www.howarthlitchfield.com
 © Copyright and all intellectual property rights remain vested in Howarth Litchfield Partnership Limited.