


All dimensions to be checked on site.
Do not scale from this drawing, work to figured dimensions only.
Any omissions or discrepancies shall be reported to the Architect.

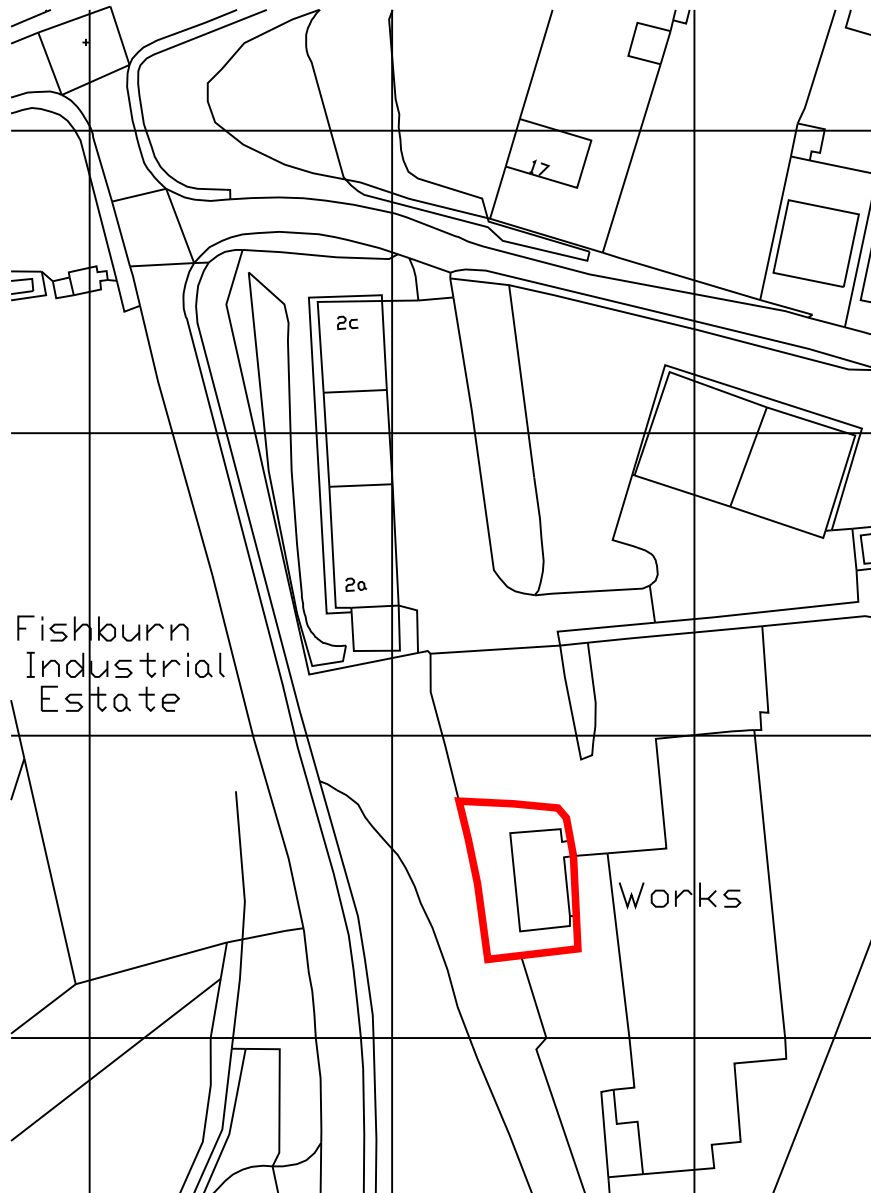

Ordnance Survey (c) Crown Copyright 2024. All rights reserved. Licence number 100022432

© Drawing and Design Copyright of:

Padgett White: architects Ltd. The Dovecot 4 Hunwick Hall Farm Church Lane Hunwick, Crook County Durham DL15 0JS		PW:a ARCHITECTS
T: 01388 665703 F: 01388 665318 E: info@pw-architects.co.uk W: www.pw-architects.co.uk		
Project: Proposed Re-Roof Fishburn Band Hall Fishburn Ind Est, Fishburn TS21 4AJ		
Client: Bishburn Band		
Drawing: Site Location Plan		
Scale: 1:1250@A4	Date: Apr 2024	Drawn: JMW
Proj. No.: 927	Dwg. No.: 00	Rev No.: