
Signage Requirements For: Taylor Wimpey - NE: Chester Grange

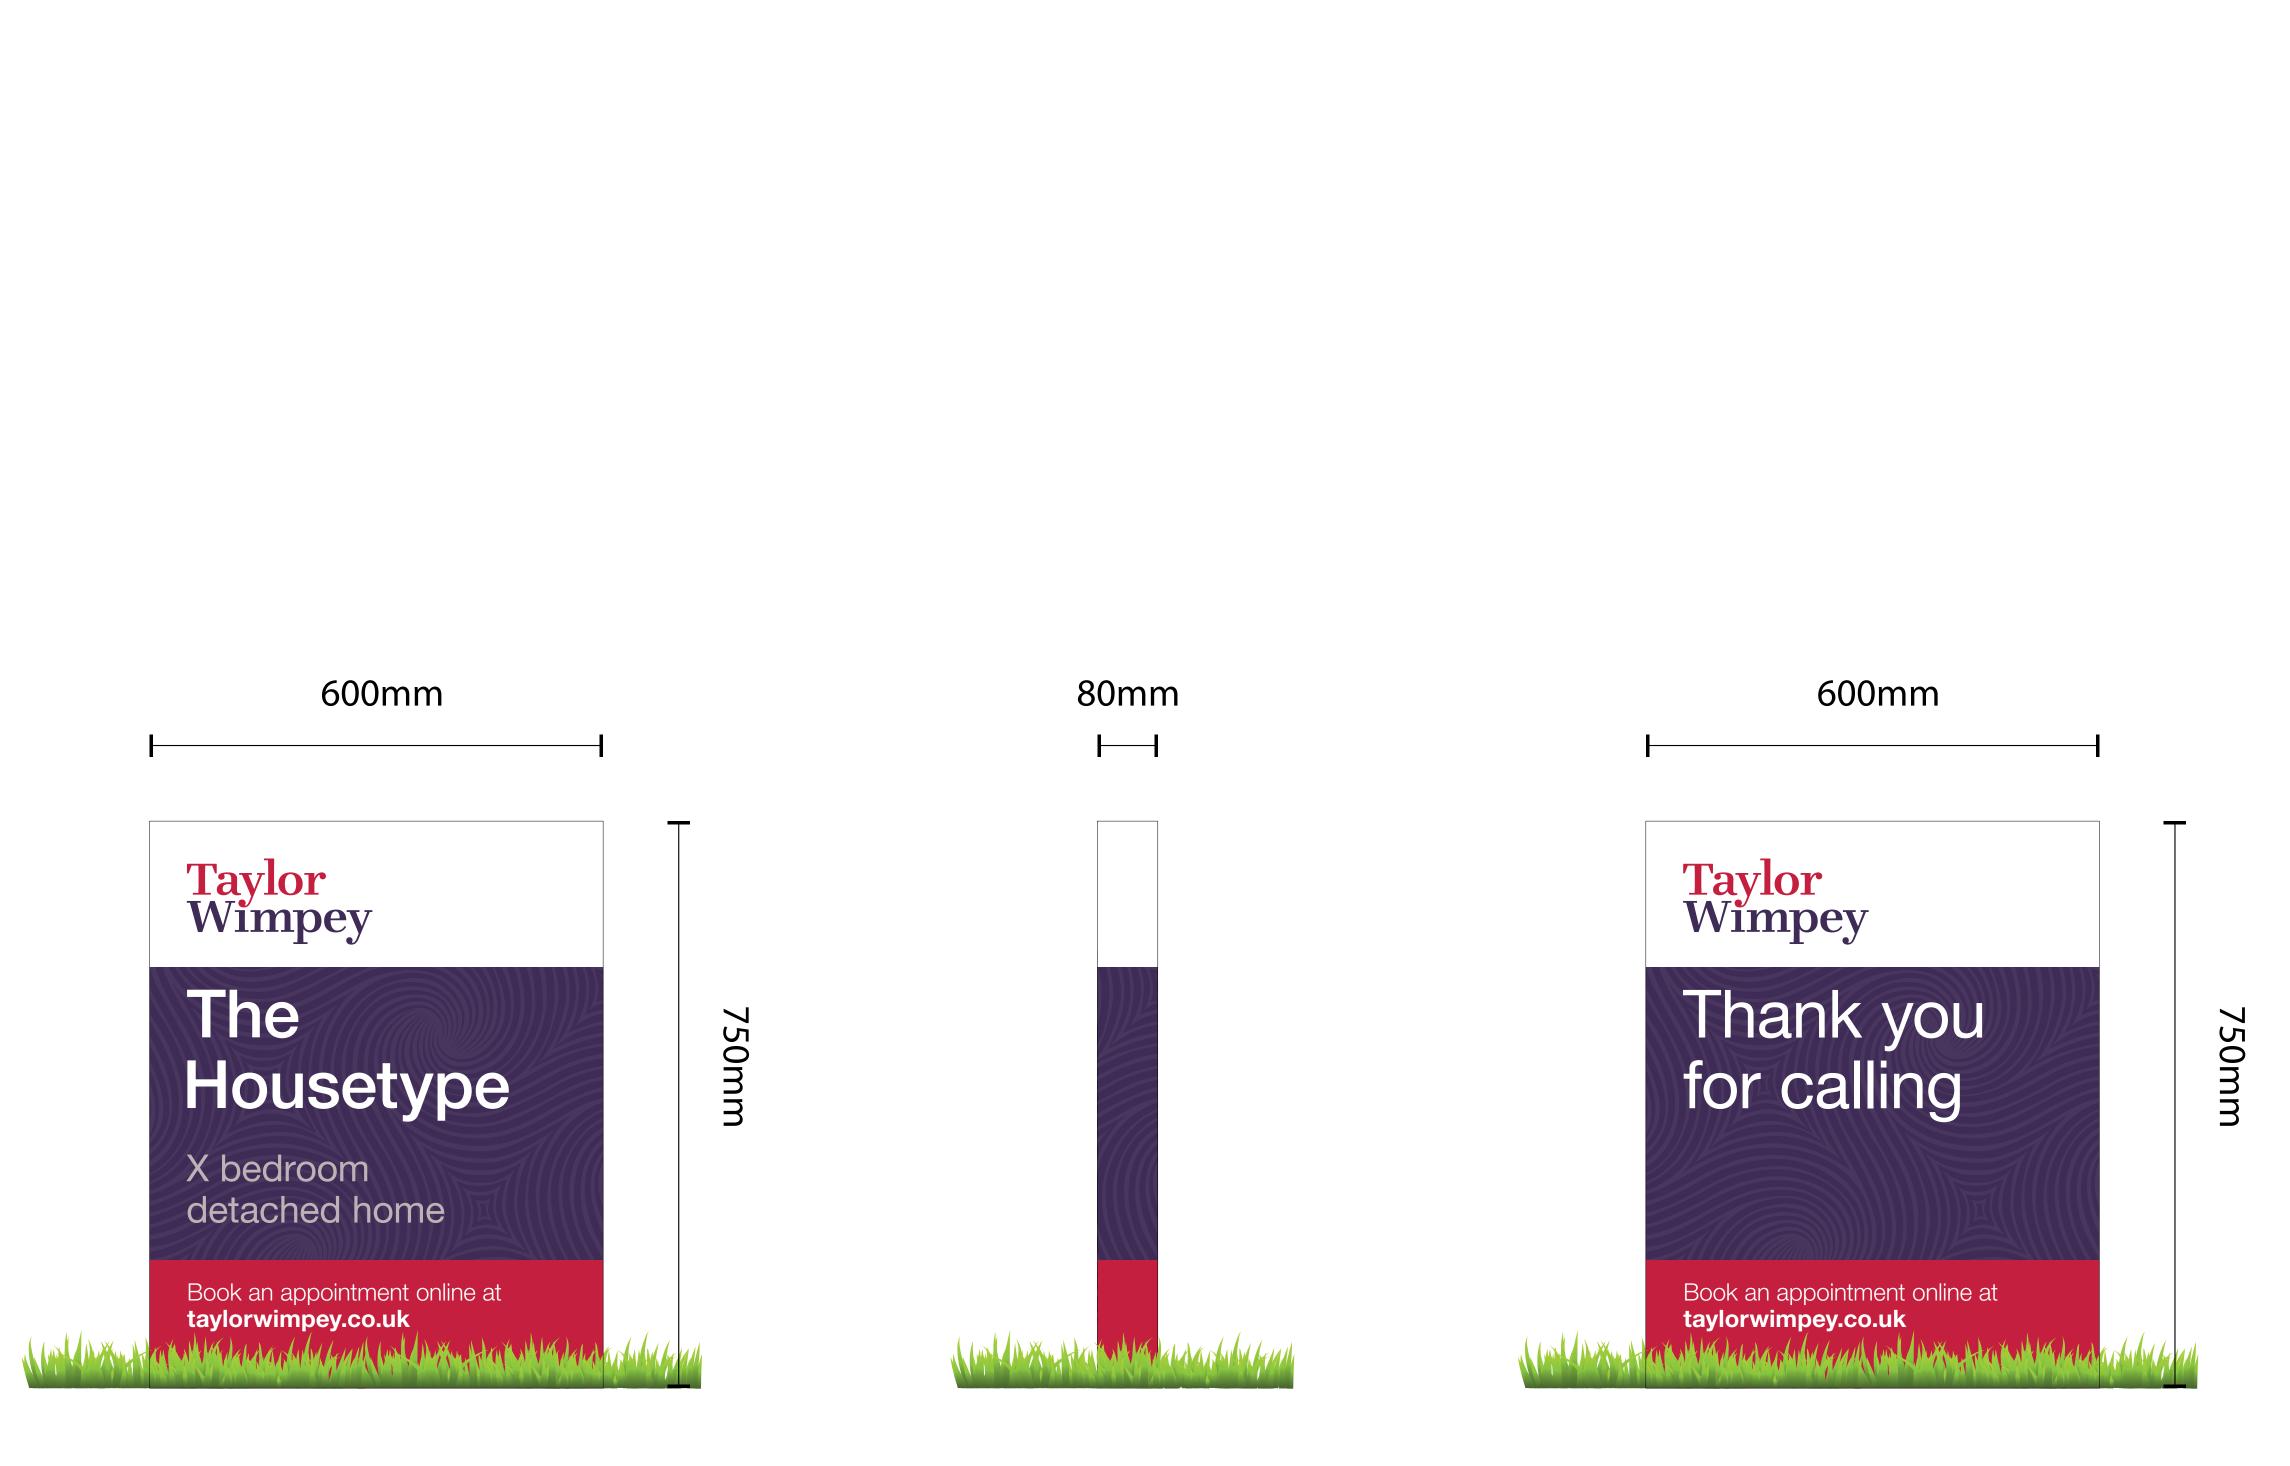

FRONT ELEVATION



SIDE ELEVATION

REAR ELEVATION

Item J: Small Monolith 600x750mm | Scale 1:5 at A0

Frestanding totem sign constructed with 80x80mm internal box section frame. Clad with 3mm dibond panels with full colour latex vinyl print and gloss over laminate.

Aluminium framework installed onto 2no. 89x89mm steel pins concreted 1000mm into ground



ref: **15544 24/10/23**