



Do not scale from this drawing.

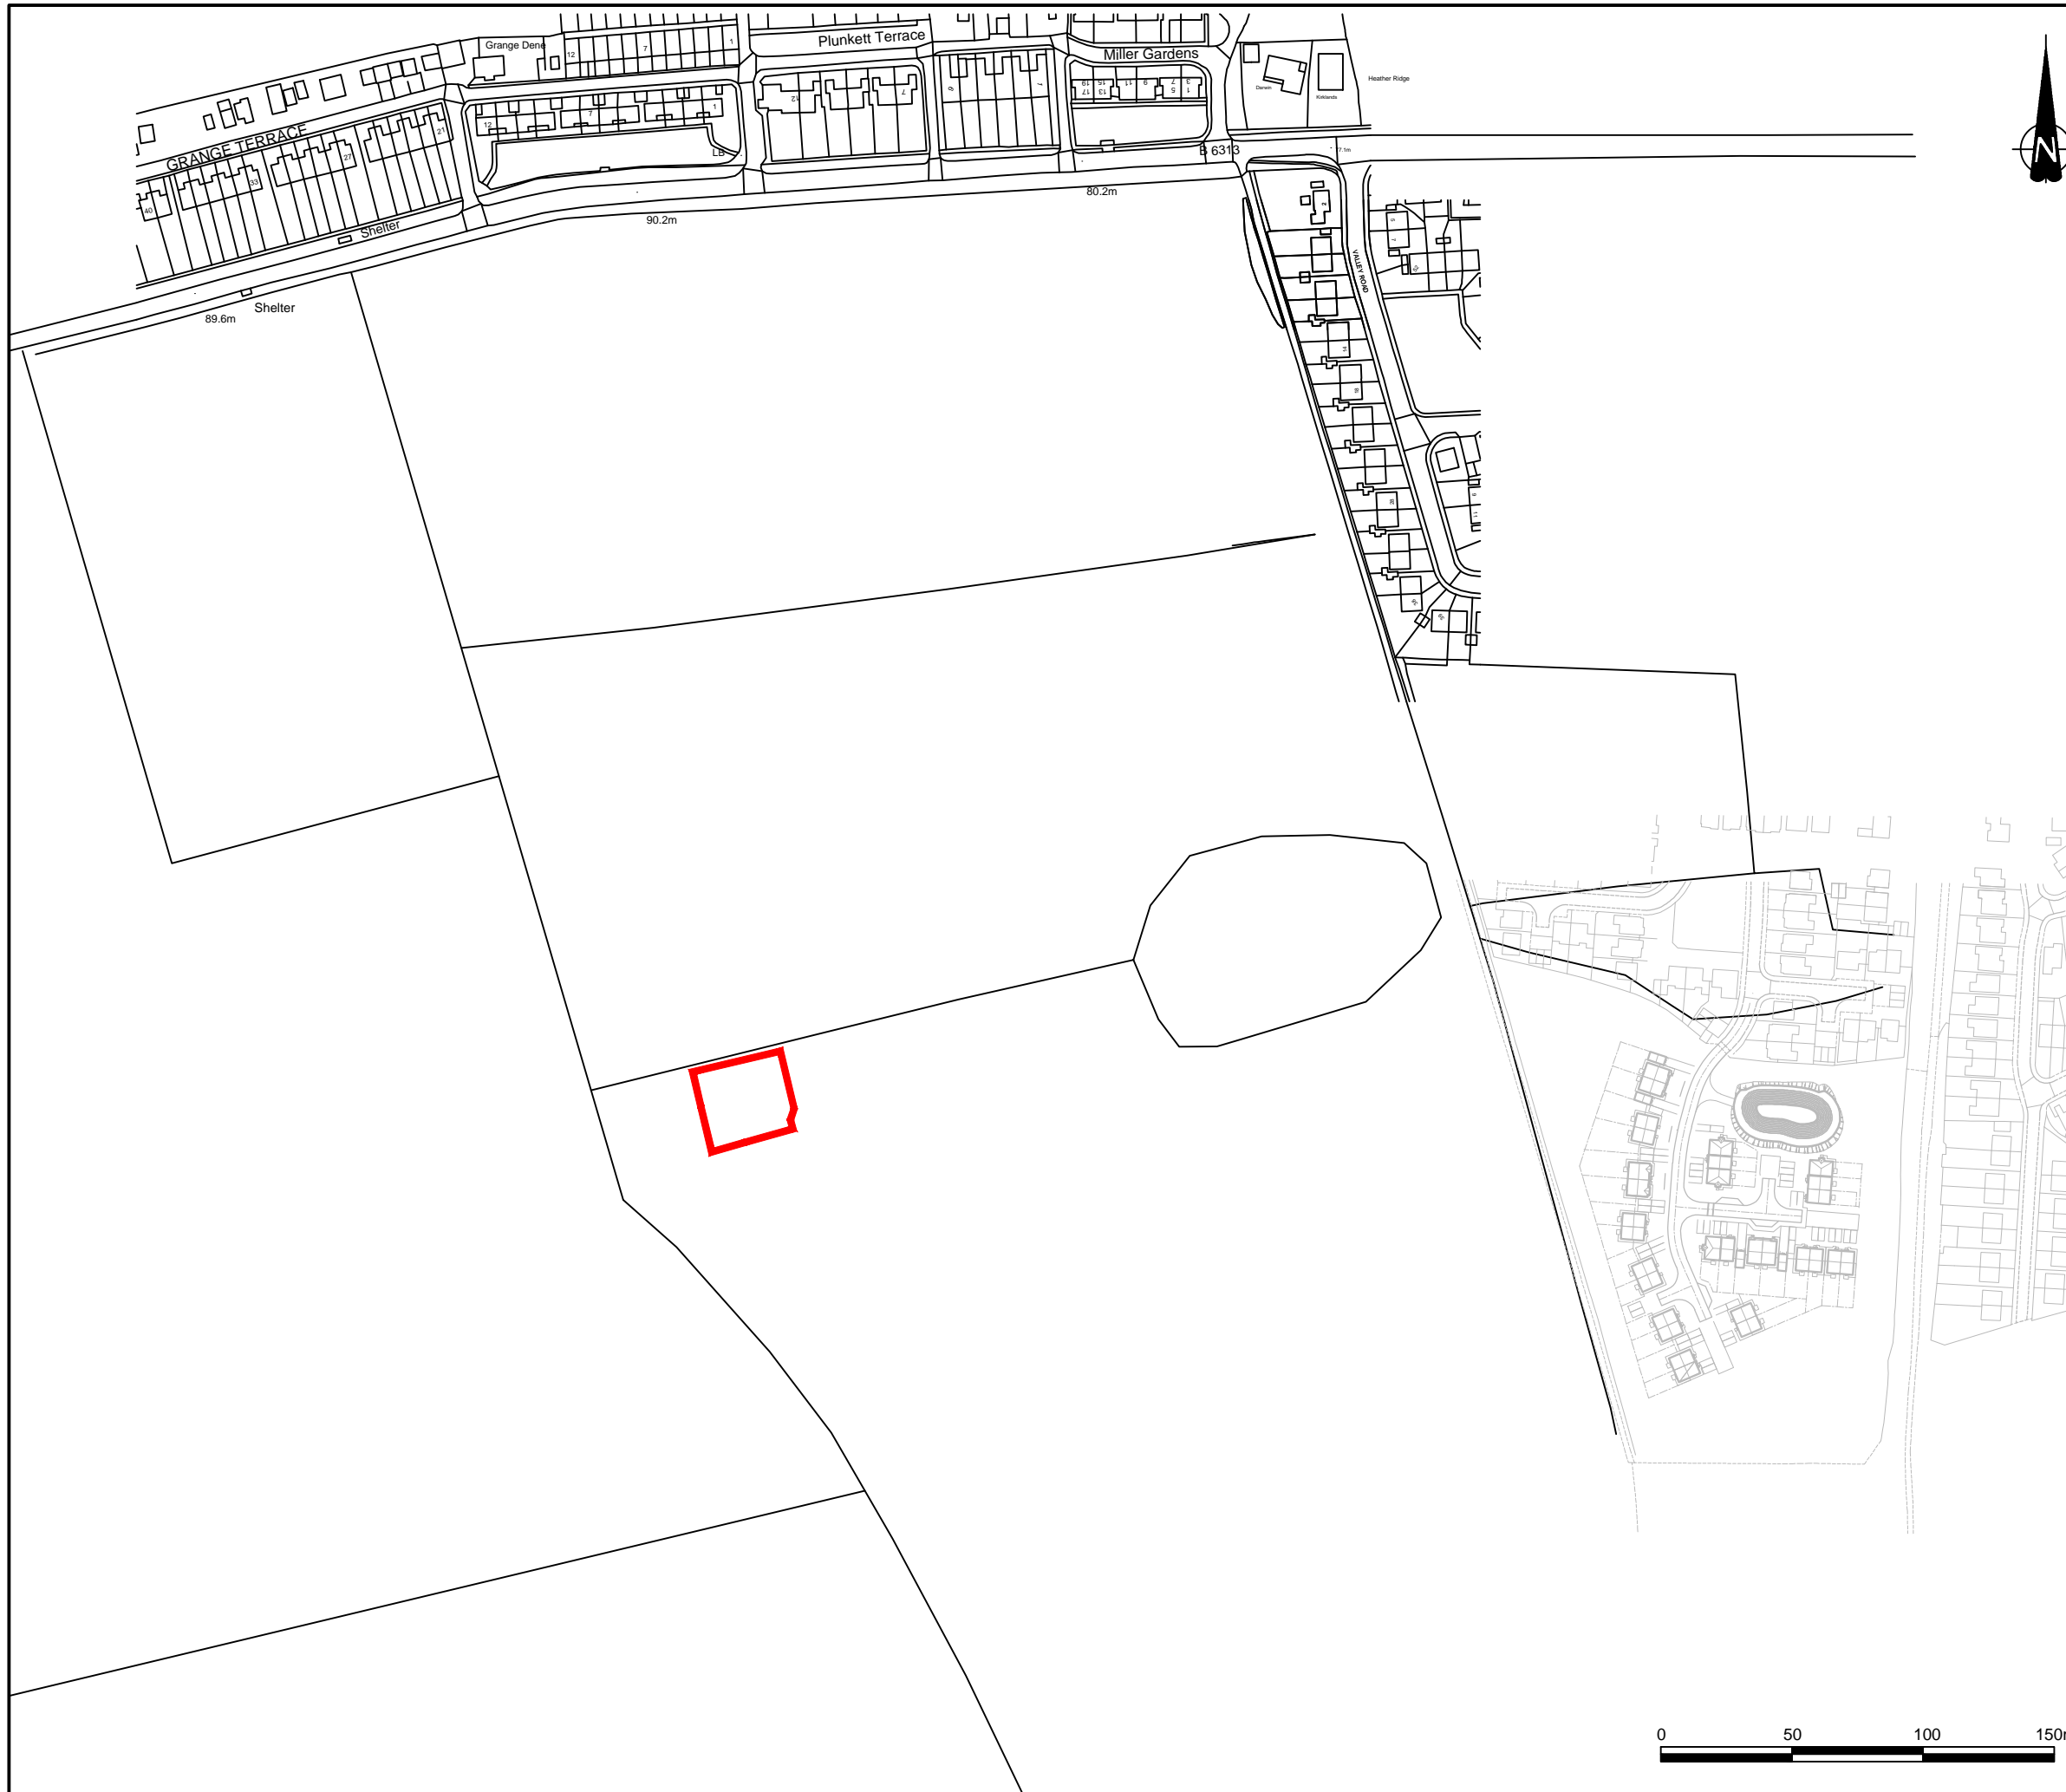

Key

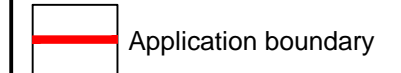

Rev.	Date	Description	Drawn	Chkd.	Appd.
------	------	-------------	-------	-------	-------

FAIRHURST

1 Arngrove Court
Barrack Road,
Newcastle-upon-Tyne
NE4 6DB
Tel: 0191 221 0505
Fax: 0844 381 4412

Client:



Project Title:
TWNE – PROPOSED SIGNAGE

Drawing Title:
**CHESTER MEADOWS
SITE LOCATION PLAN**

Scale at A3: 1:2500	Status: Planning	
Drawn: SDR	Checked: JH	Approved: DW
Date: 03/04/24	Date: 03/04/24	Date: 03/04/24

Drawing No.: **137059/8031** – Revision: –