




12 MAIN BARN: SECTION 12 as Existing
1:50

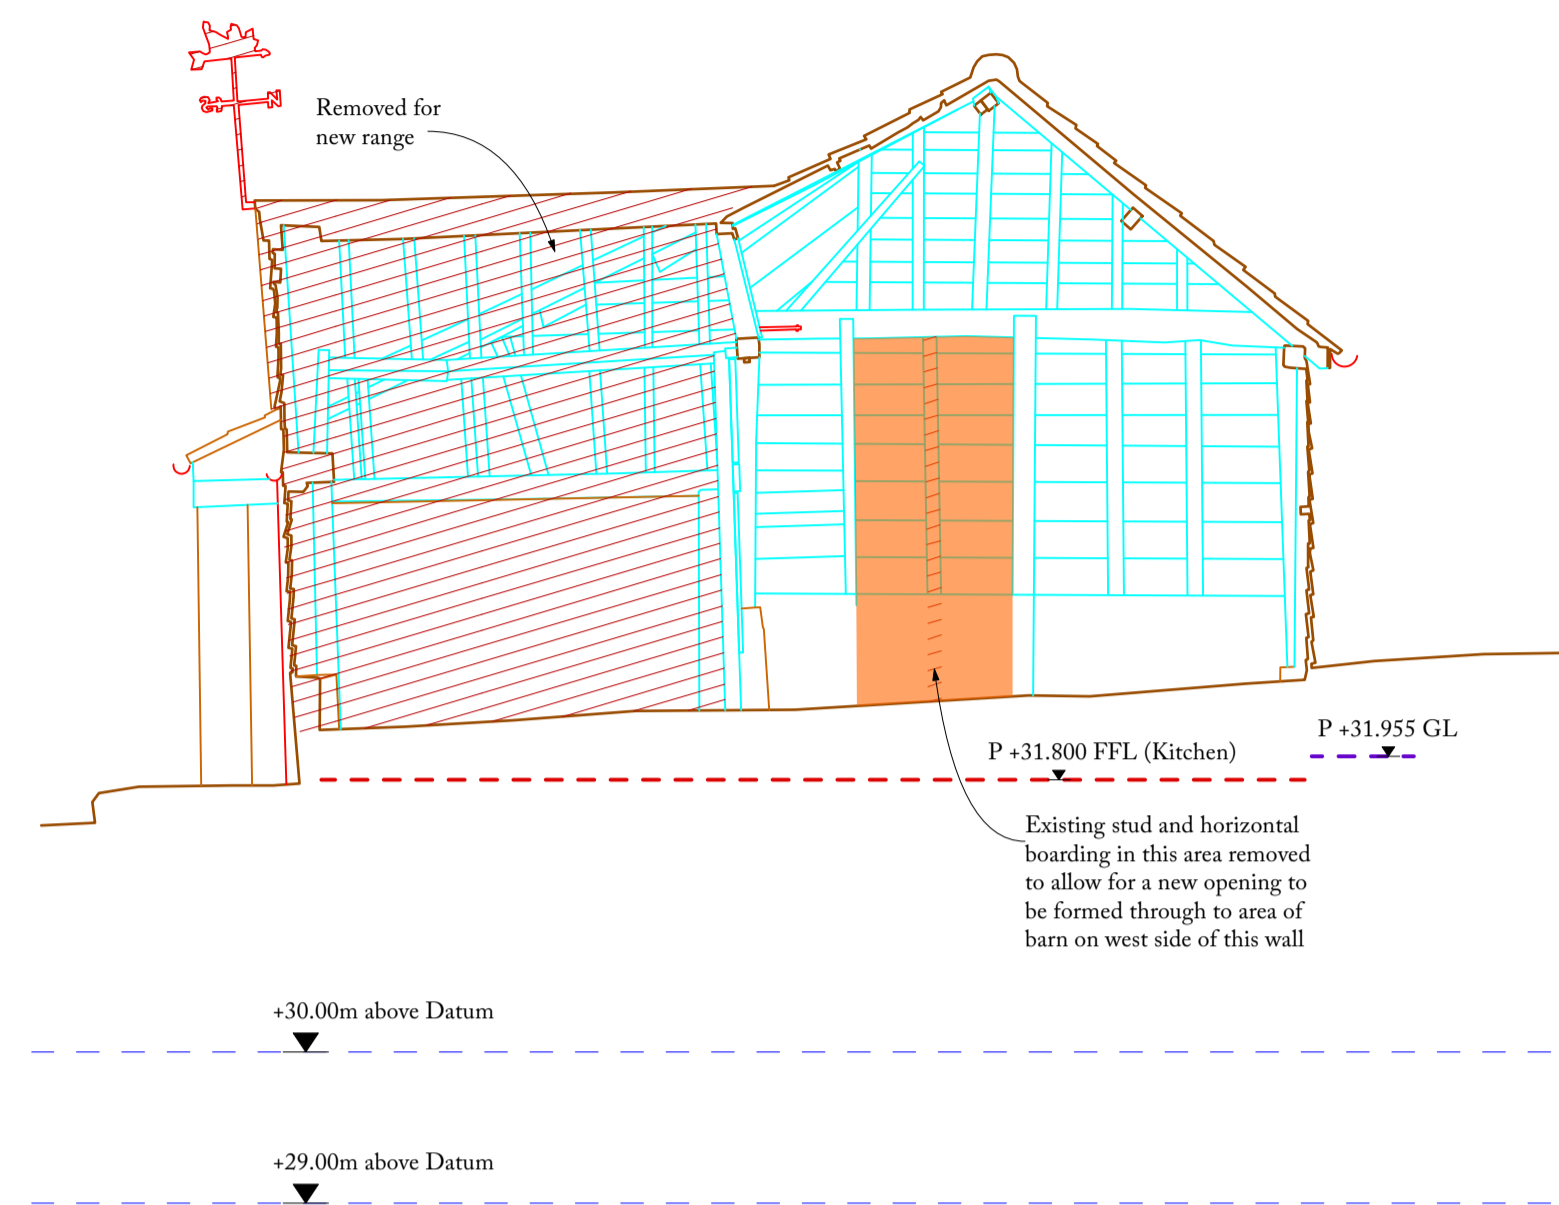

13 MAIN BARN: SECTION 13 as Existing
1:50

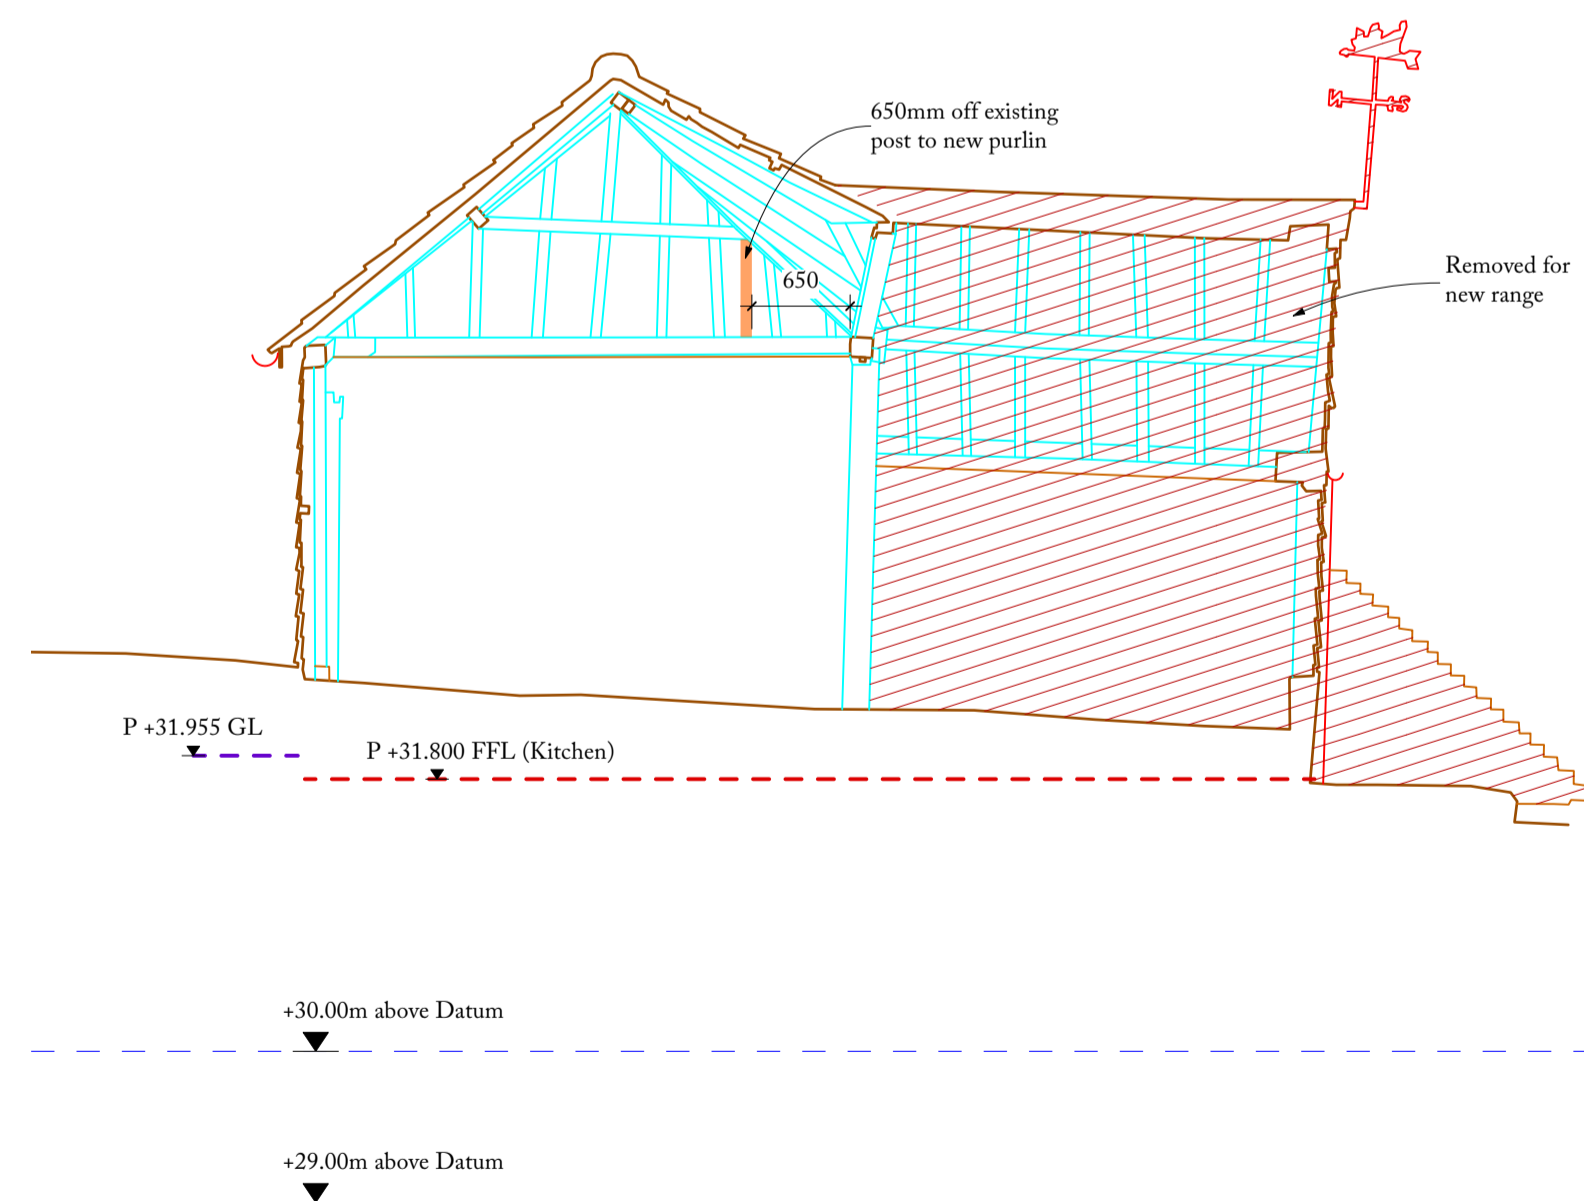

14 MAIN BARN: SECTION 14 as Existing
1:50

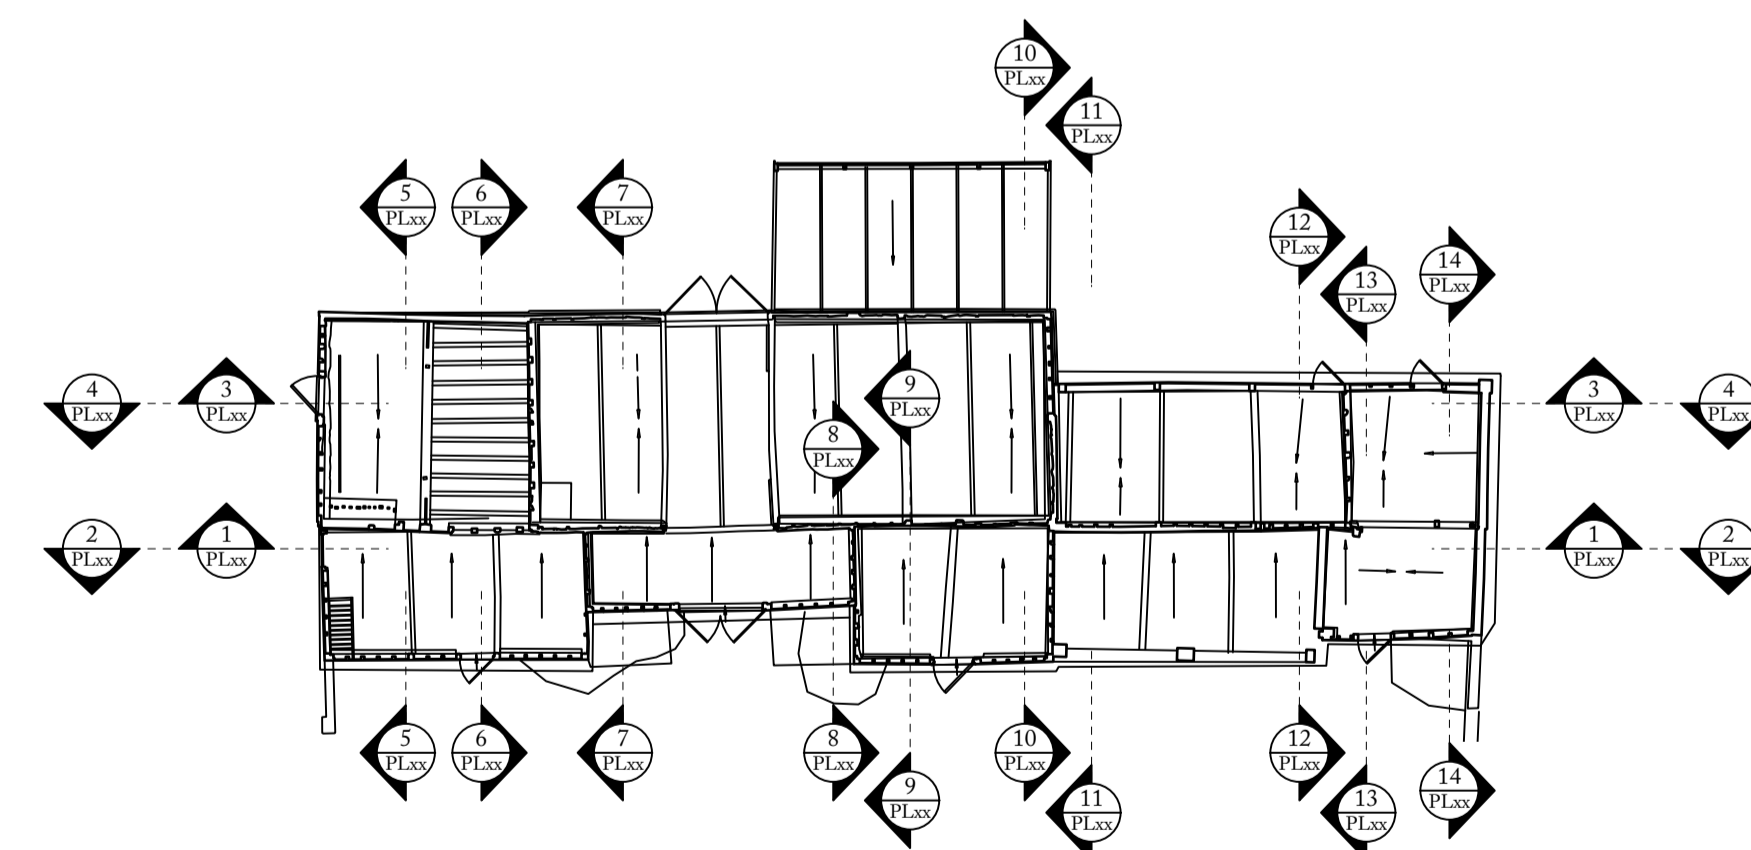

MAIN BARN PLAN AS EXISTING: Showing Section Locations
1:200

- - - Proposed Local Ground Level
- - - Proposed Floor Level
- / / / Removal
- Major alterations or new openings

**Hoare,
Ridge &
Morris**
Architects

PROJECT UBBESTON HALL

DRAWING TITLE Main Barn
Section 12, 13 & 14
Alterations & Repairs

SCALE 1:50 at A1

STATUS PLANNING

DRAWING NO. 212. PL14

