

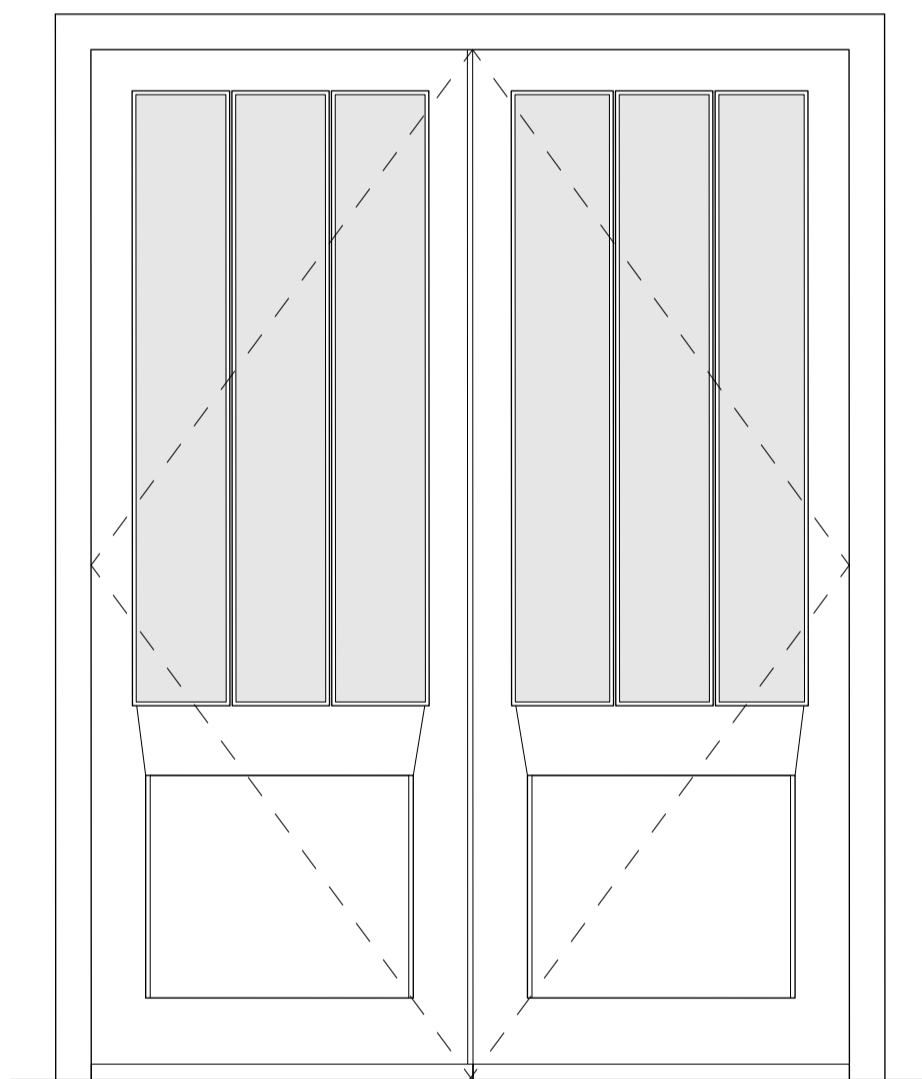



Typical Outward Opening Door Detail
1:1

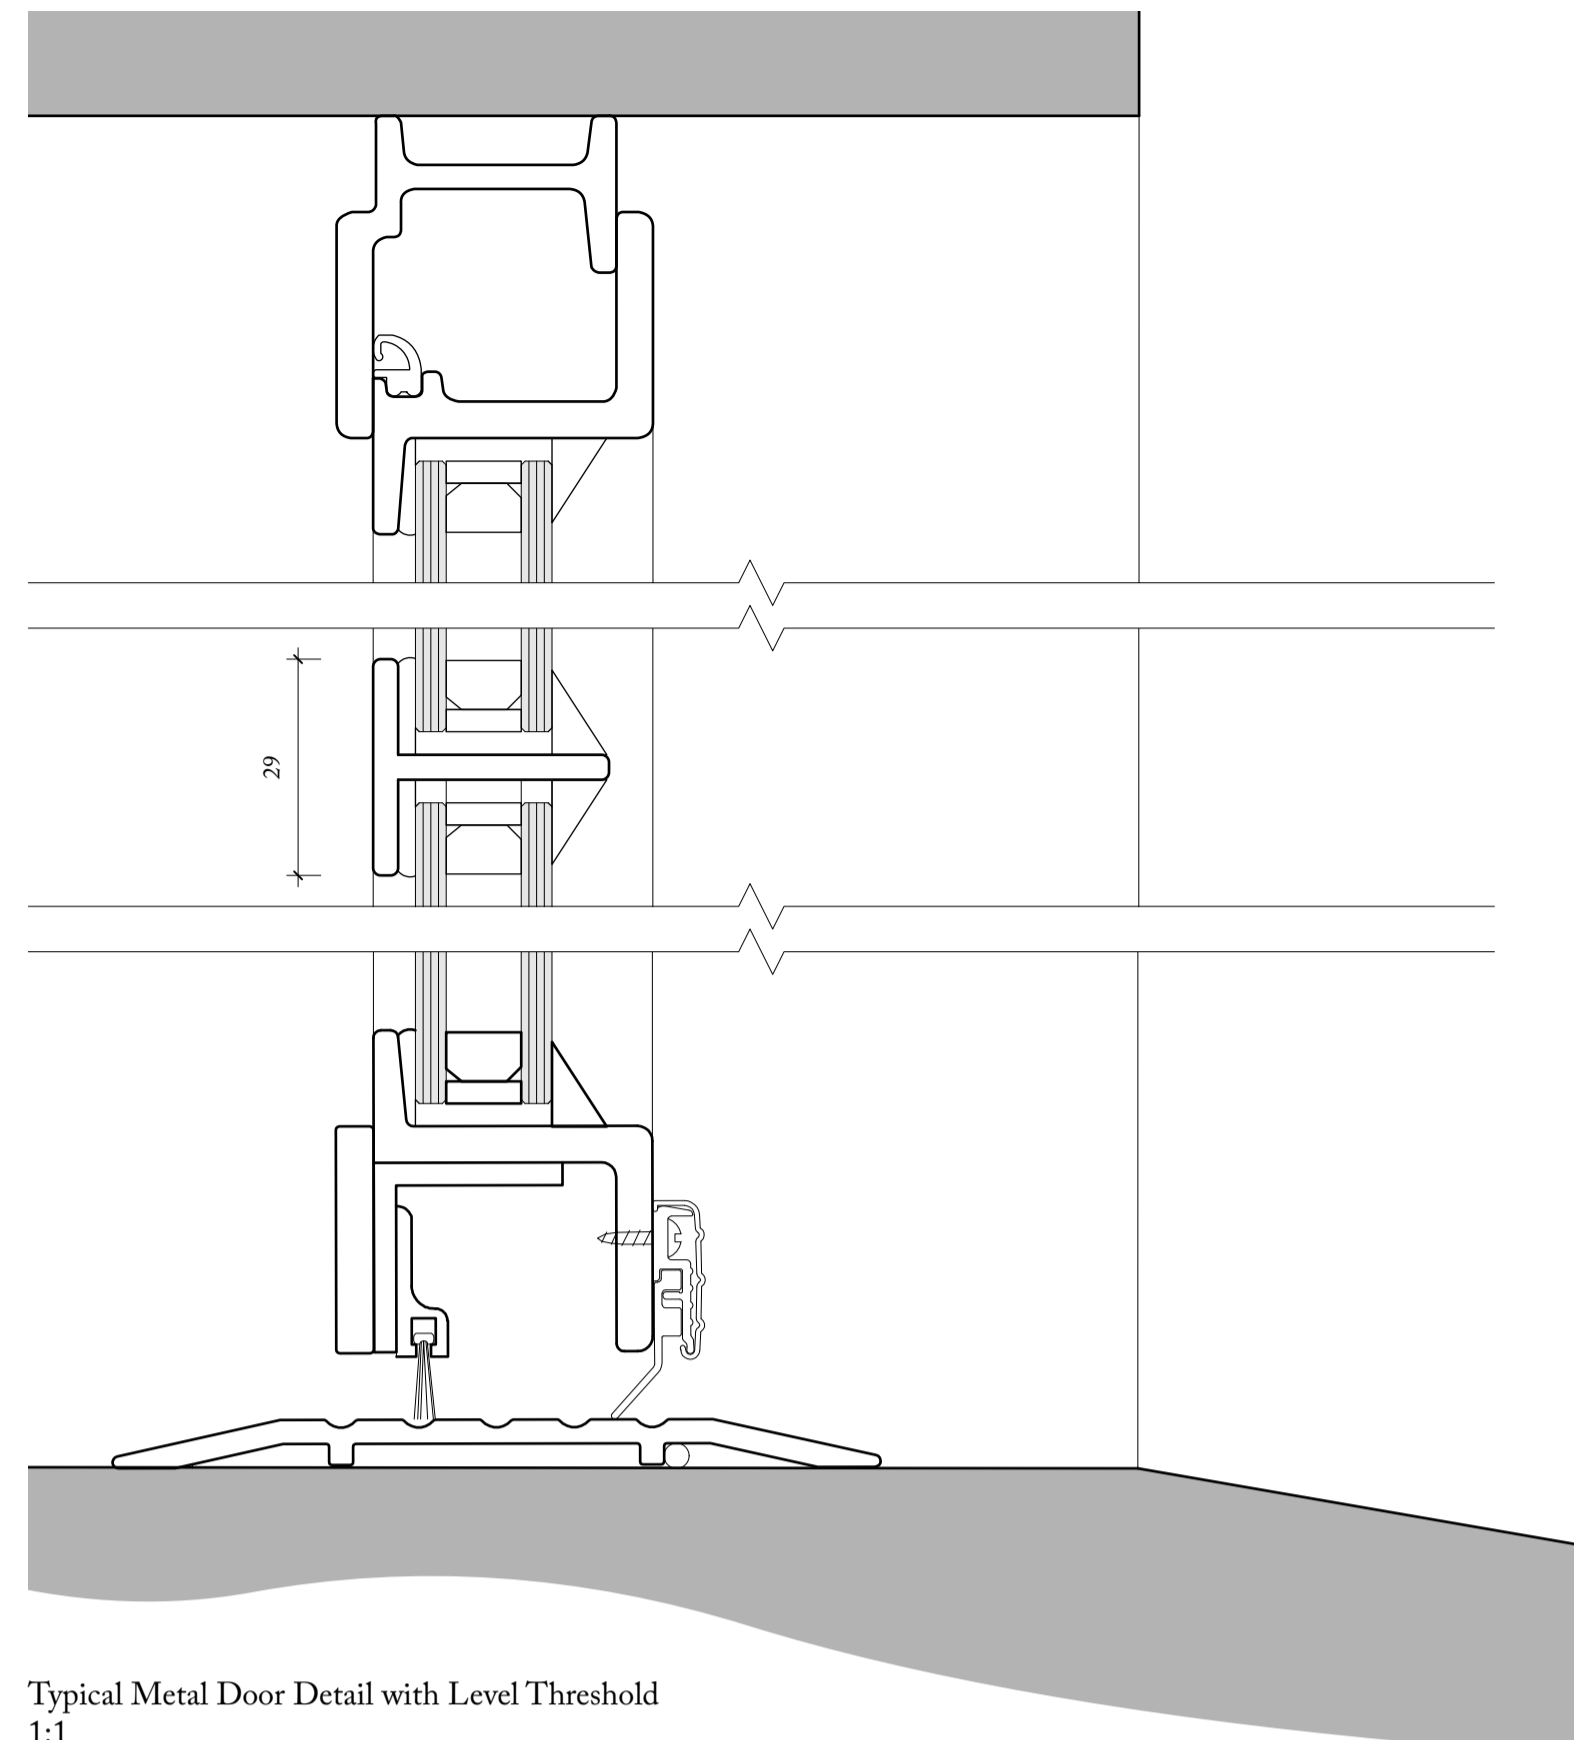


MB - DG01 External Elevation
1:20

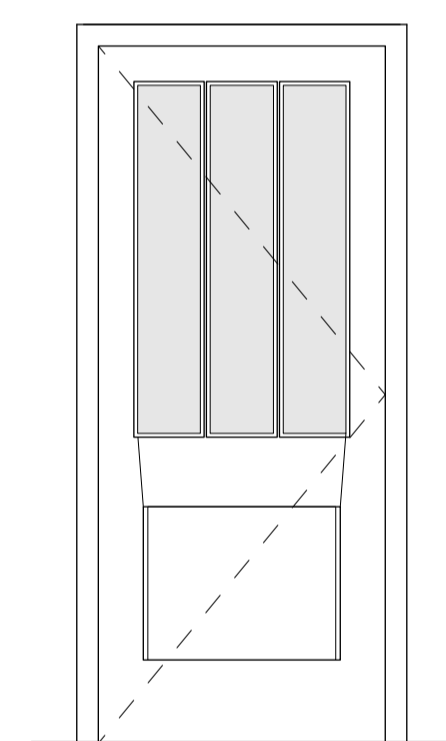


MB - DG02 External Elevation
1:20

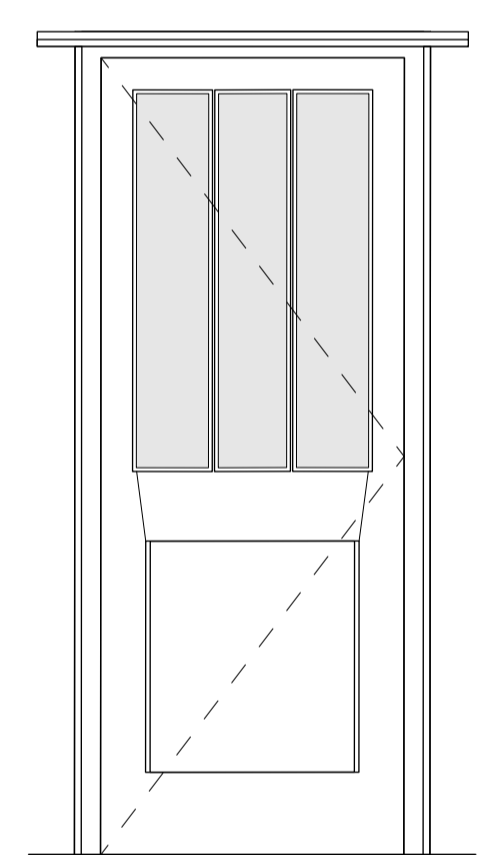


MB - DG03 External Elevation
1:20

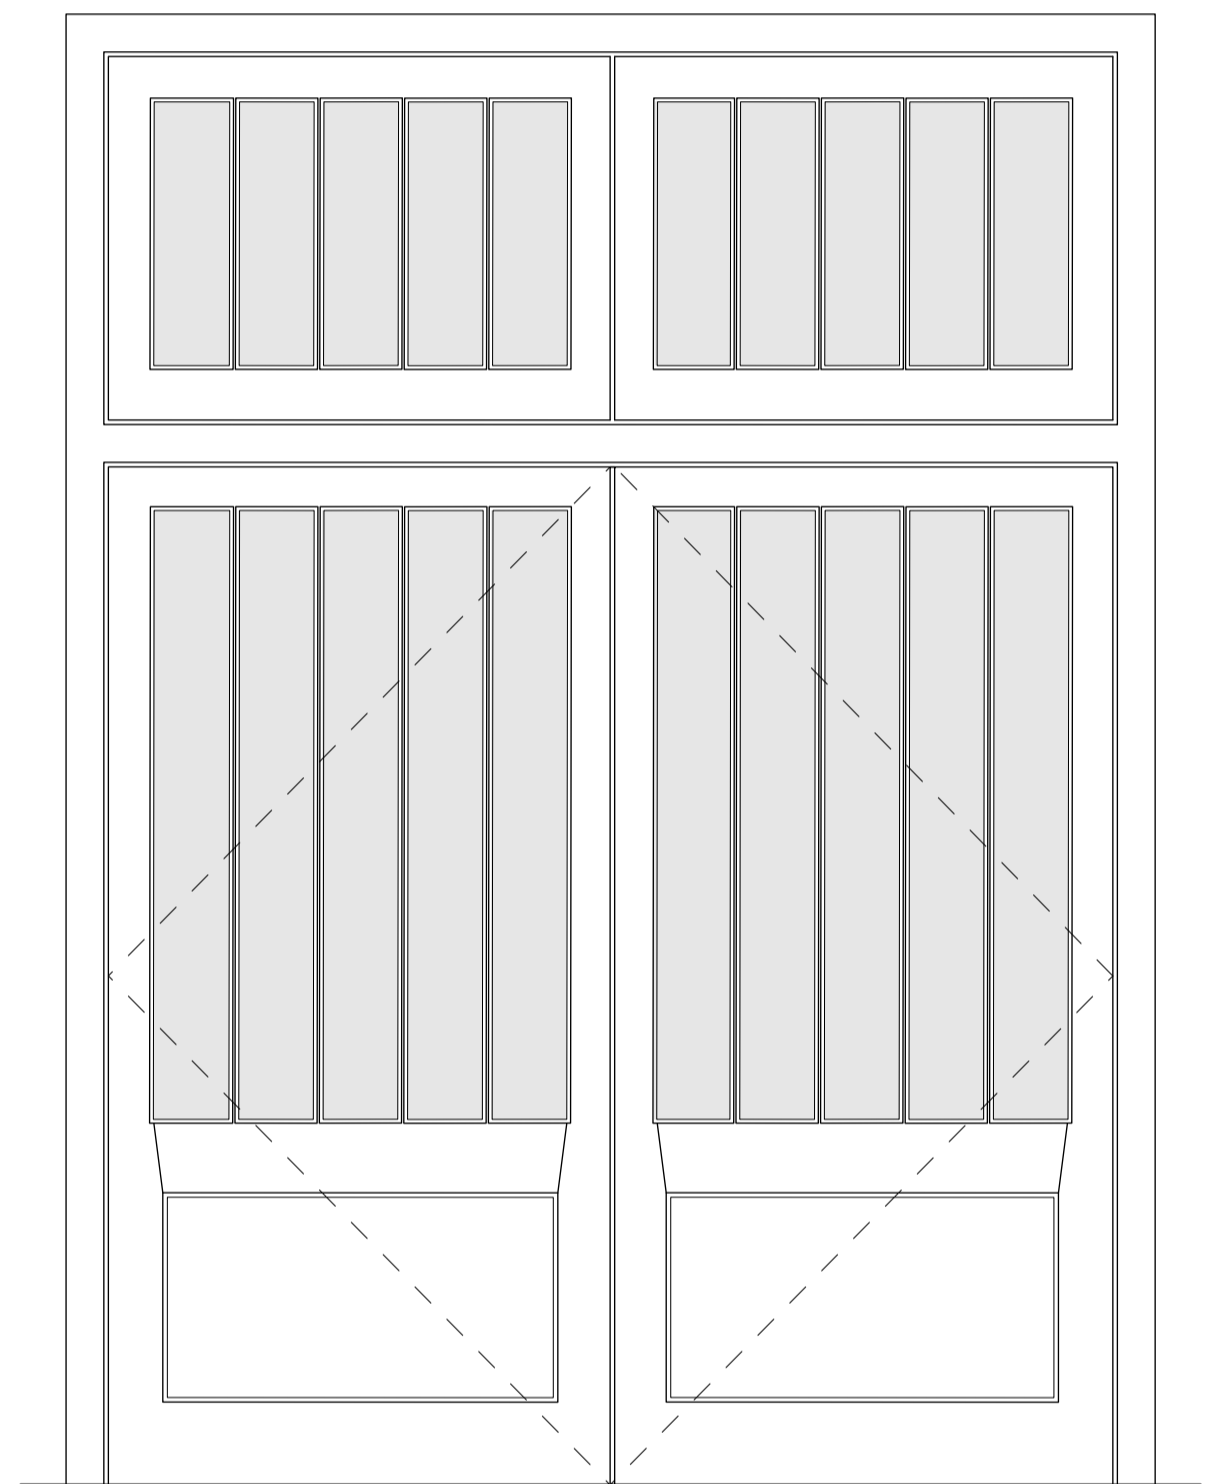


MB - DG04 External Elevation
1:20

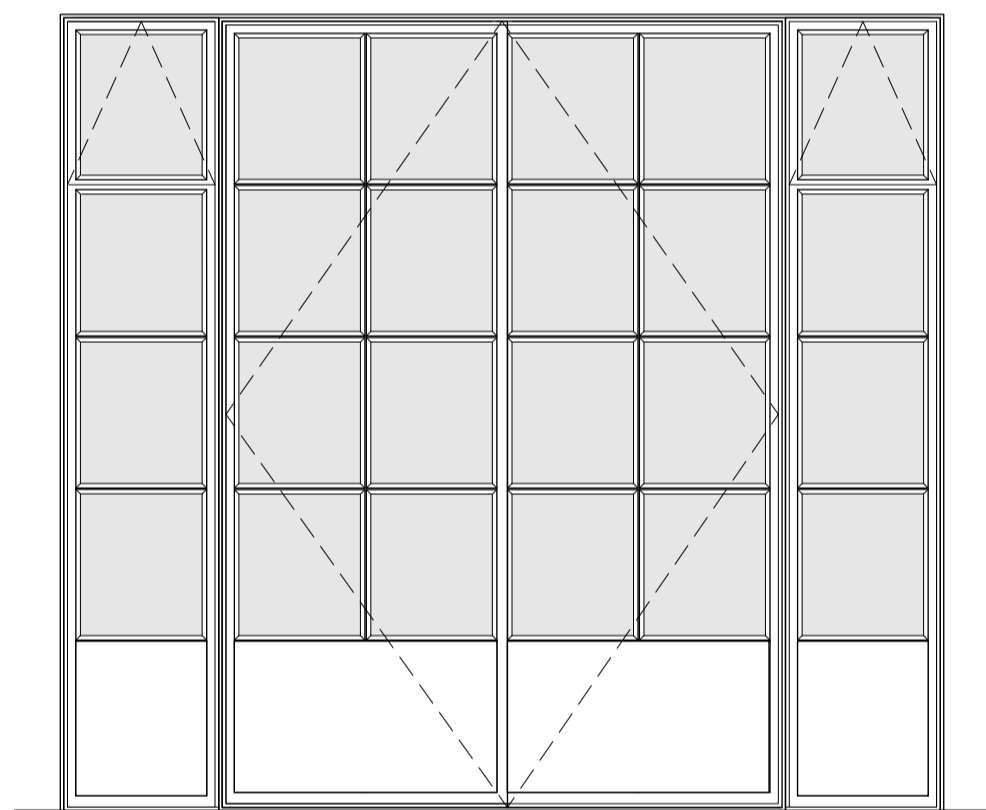


MB - DG05-07 External Elevation
Note - Metal Frame
1:20

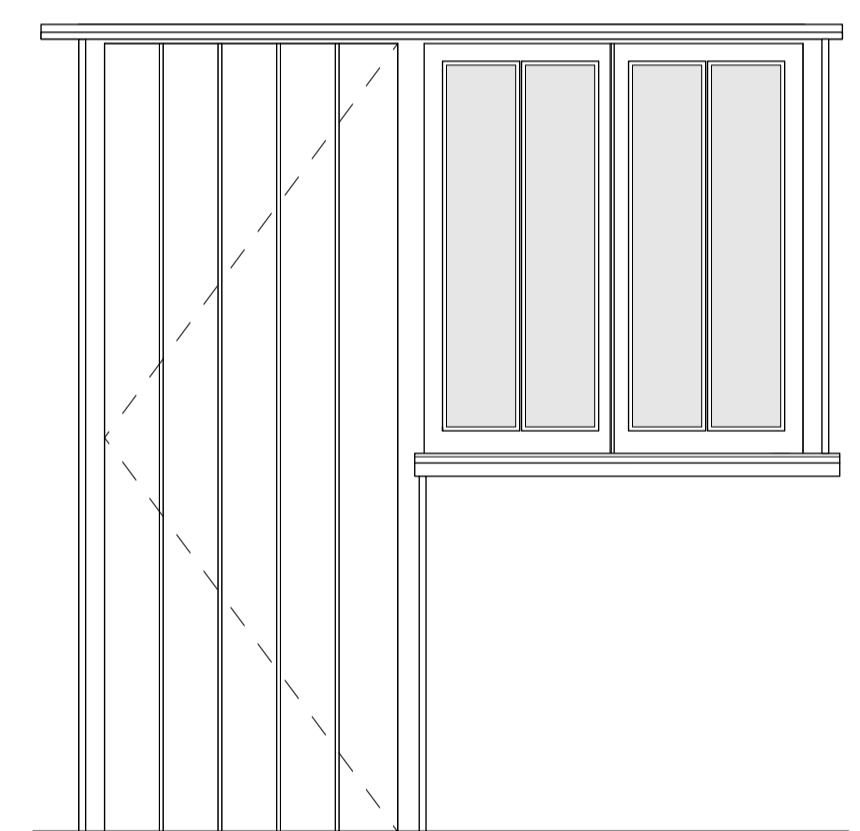


MB - DG08 External Elevation
1:20

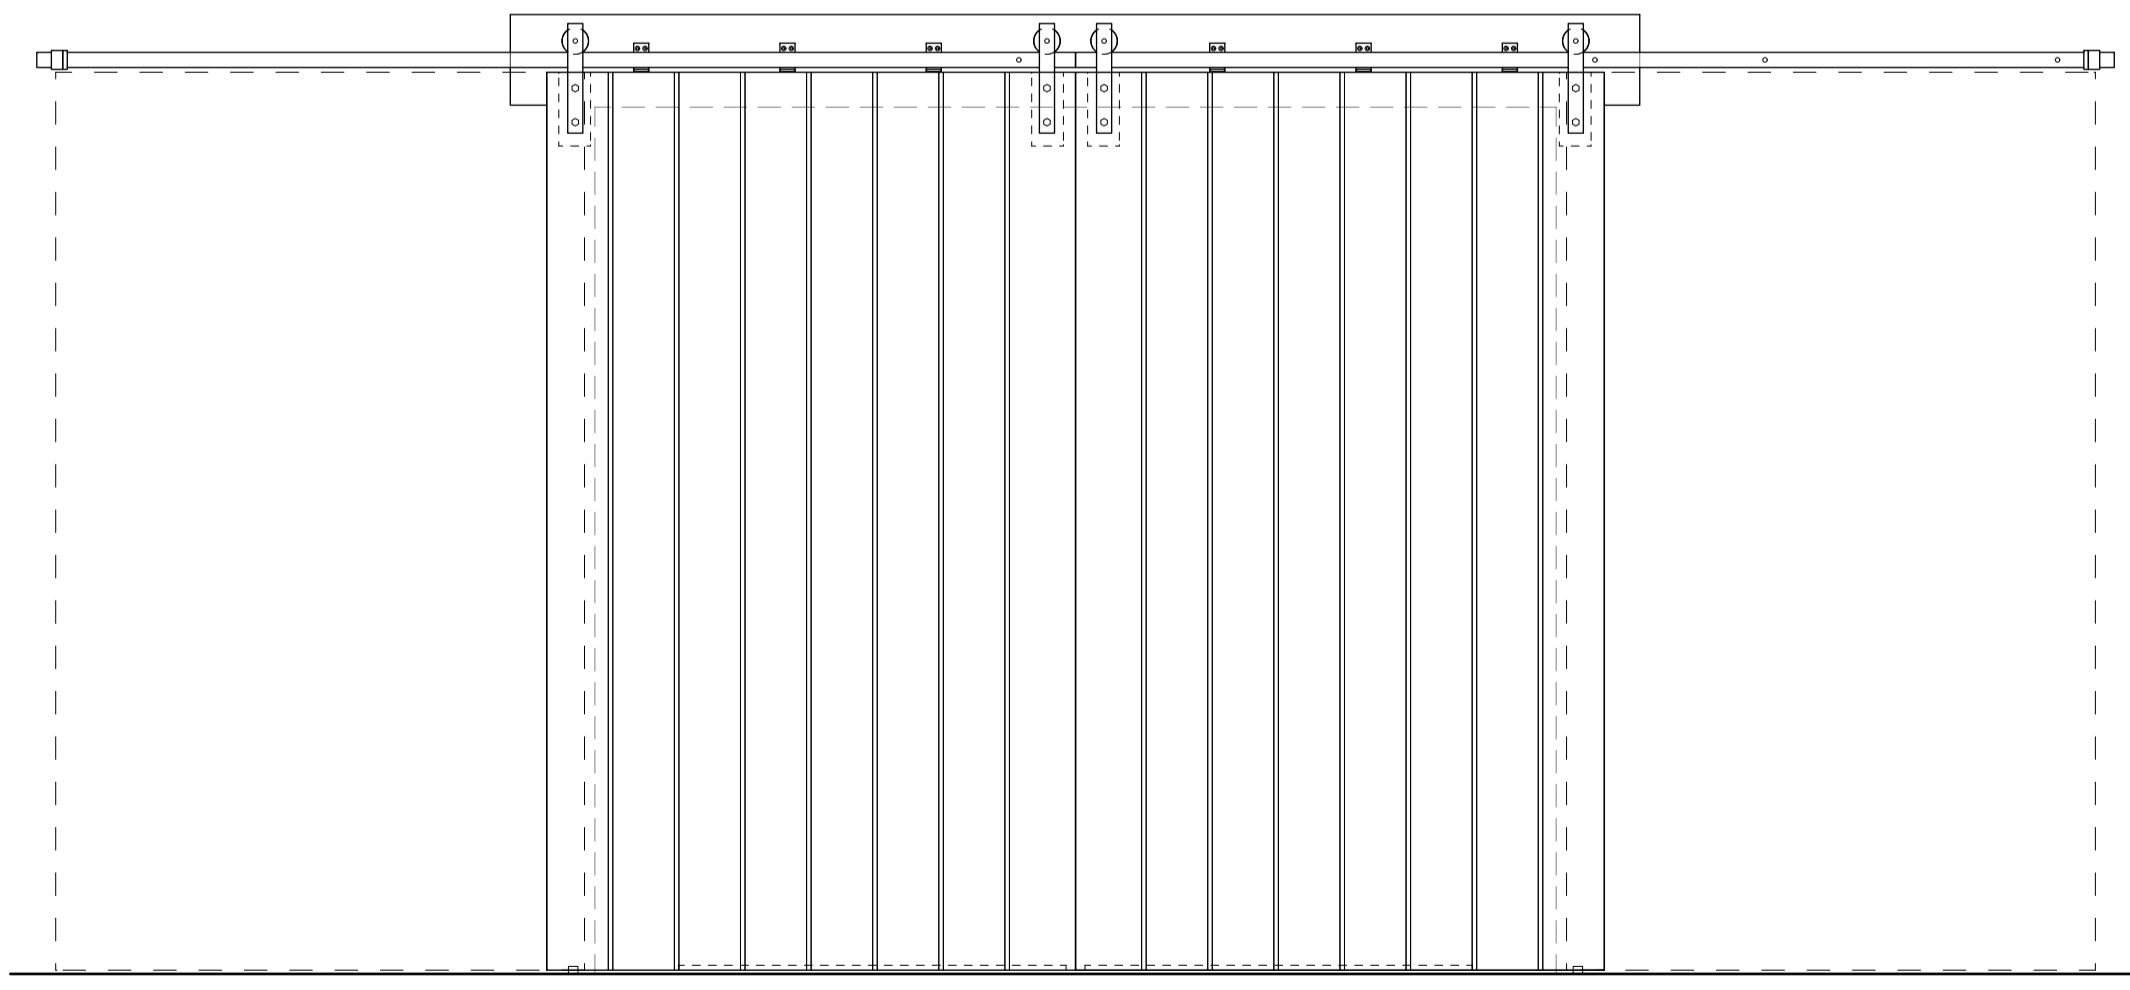


MB - DG09 External Elevation
1:20

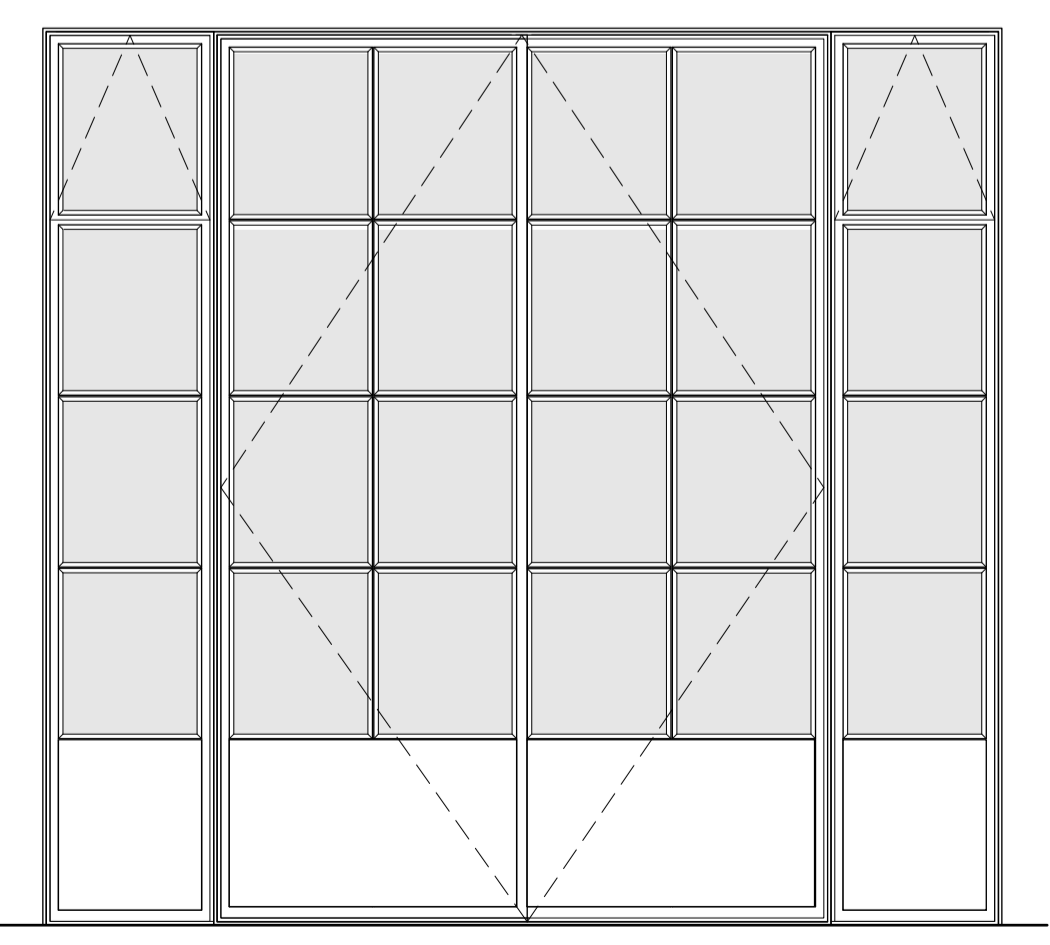


MB - DG10-12 External Elevation
Note - Metal Frame
1:20

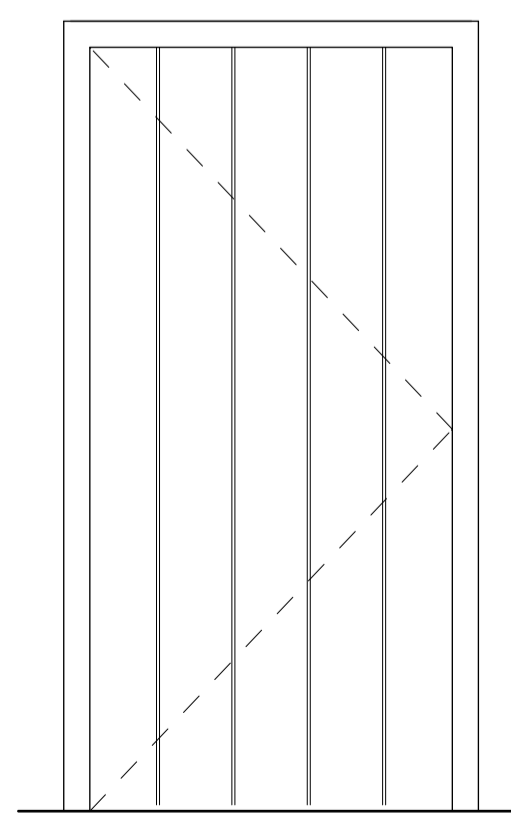


MB - DG13 External Elevation
1:20

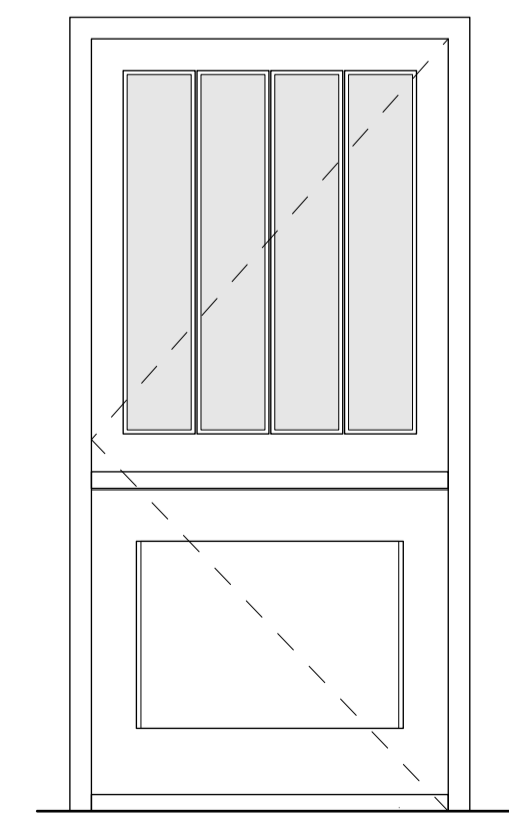

MB - DG14 External Elevation
Stable Door
1:20

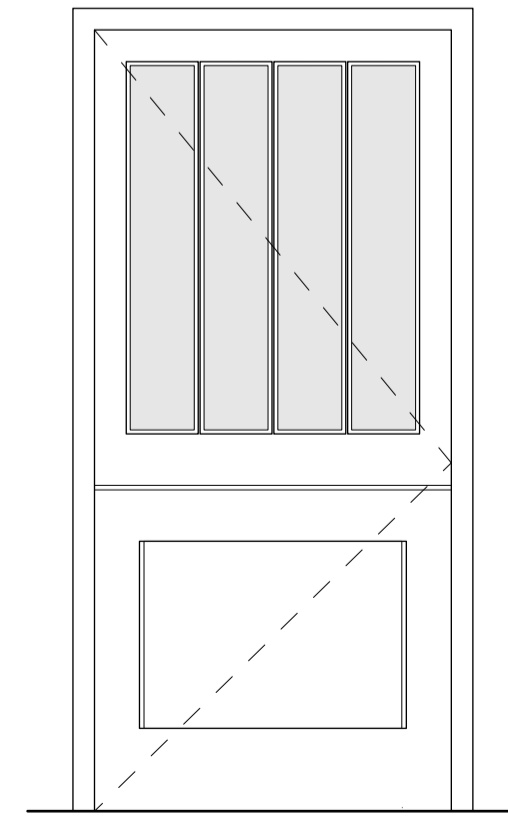

MB - DG15 External Elevation
Stable Door
1:20

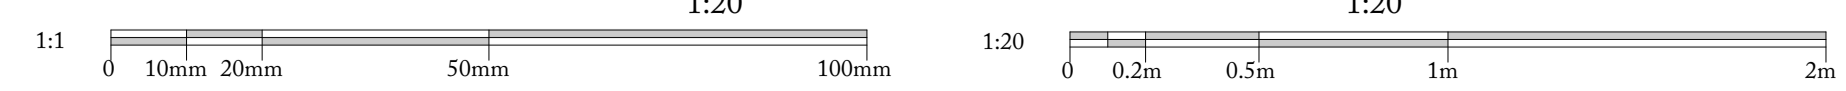

**Hoare,
Ridge &
Morris**
Architects

| | |
|---------------|----------------------------------------------------------|
| PROJECT | UBBESTON HALL |
| DRAWING TITLE | Barn & NE Range Proposed Doors and Typical Details |
| SCALE | 1:20 and 1:1 at A1 |
| STATUS | PLANNING |
| DRAWING NO. | 212. PL18 |