
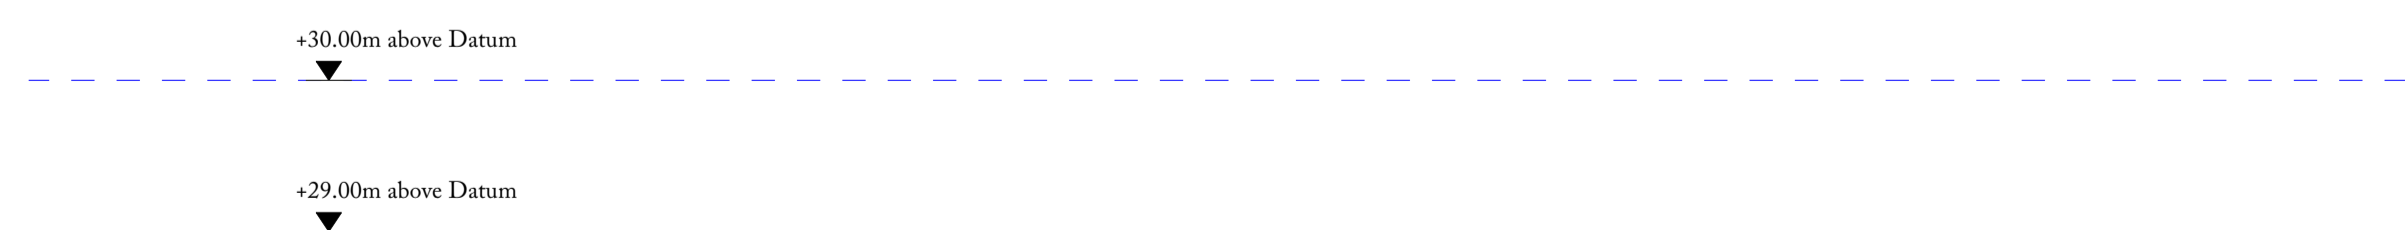


10 MAIN BARN: SECTION 10 as Existing
1:50

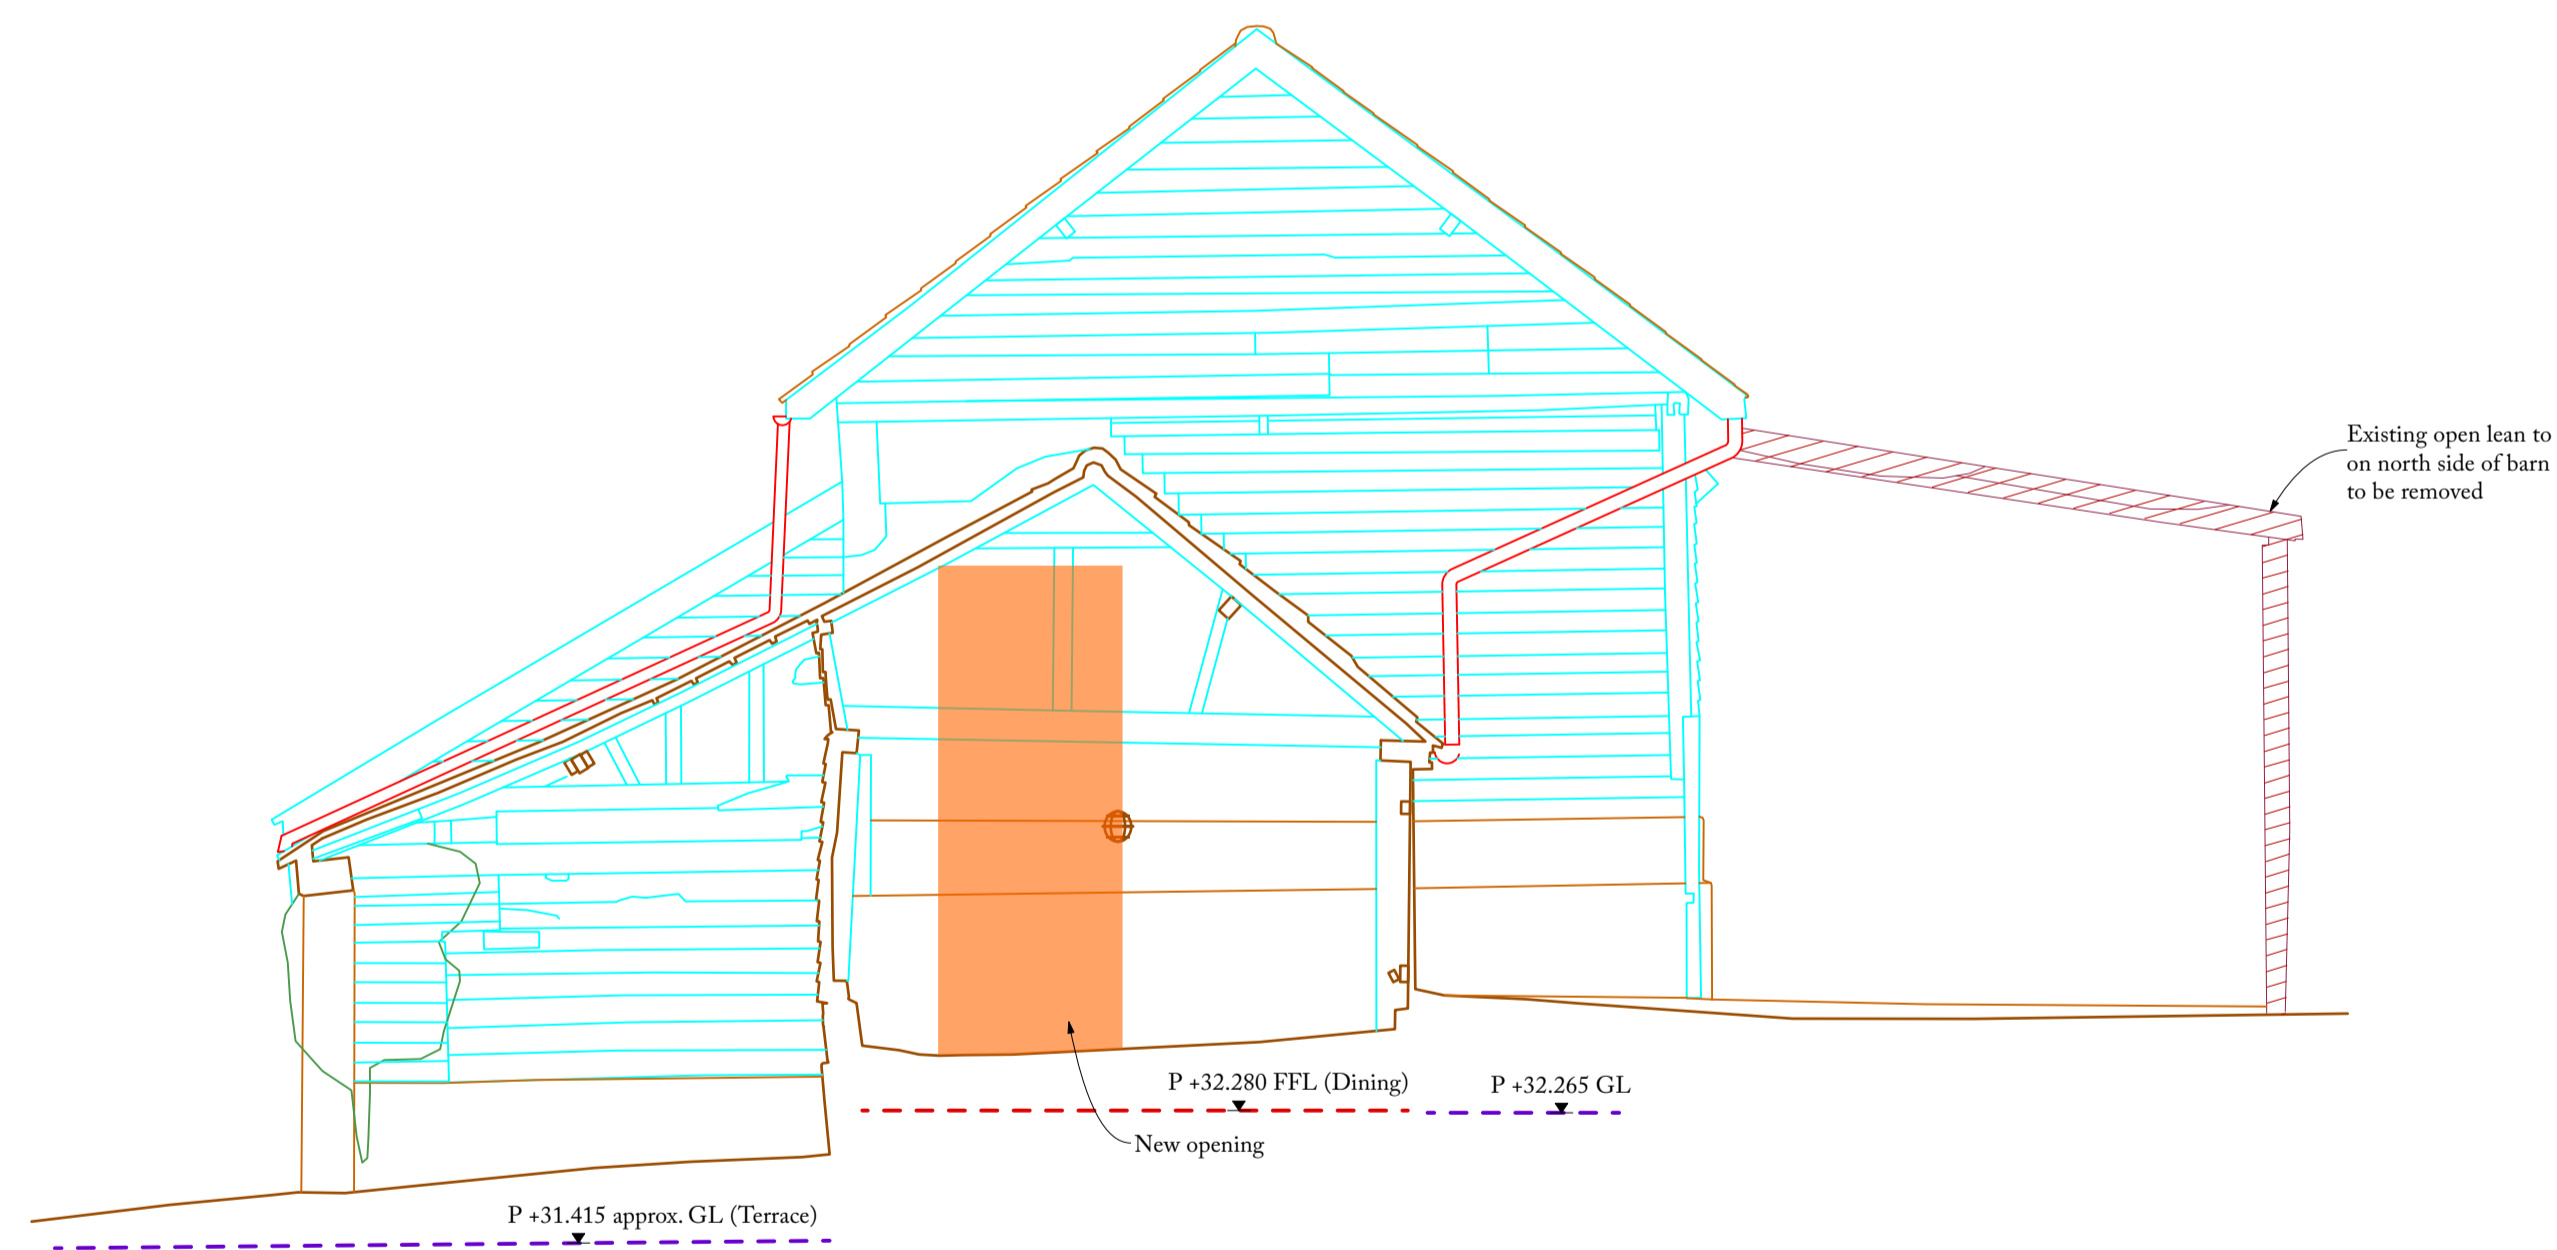

11 MAIN BARN: SECTION 11 as Existing
1:50

- Proposed Local Ground Level
- Proposed Floor Level
- Removal
- Major alterations or new openings

**Hoare,
Ridge &
Morris**
Architects

PROJECT UBBESTON HALL

DRAWING TITLE Main Barn
Section 10 & 11
Alterations & Repairs

SCALE 1:50 at A1

STATUS PLANNING

DRAWING NO. 212. PL13

