

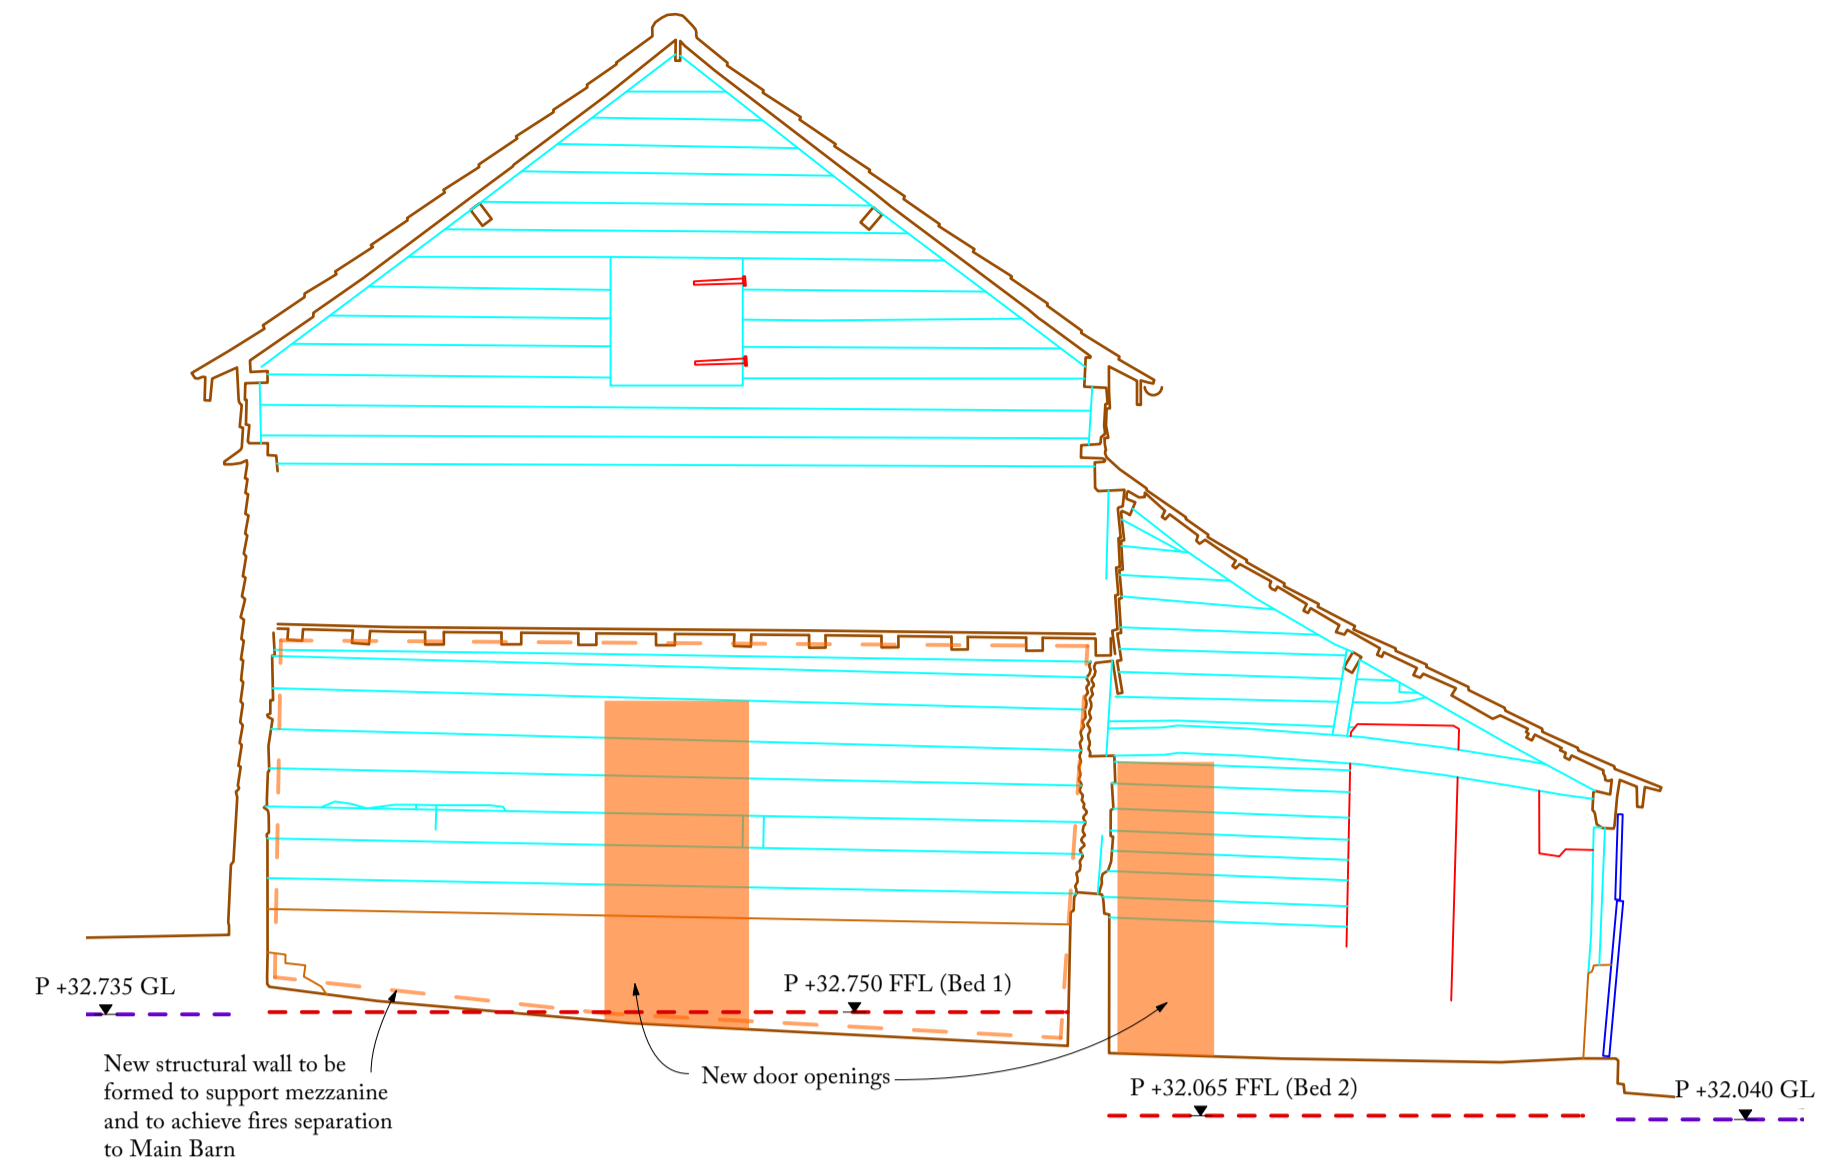




5 MAIN BARN: SECTION 5 as Existing
1:50

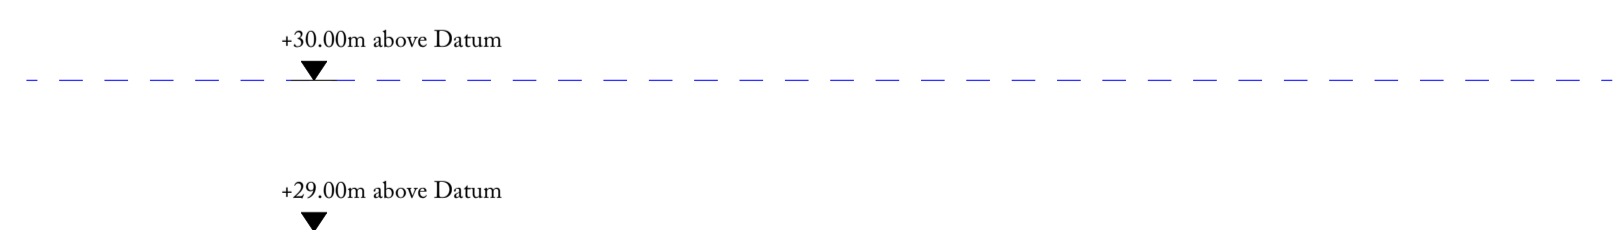



6 MAIN BARN: SECTION 6 as Existing
1:50

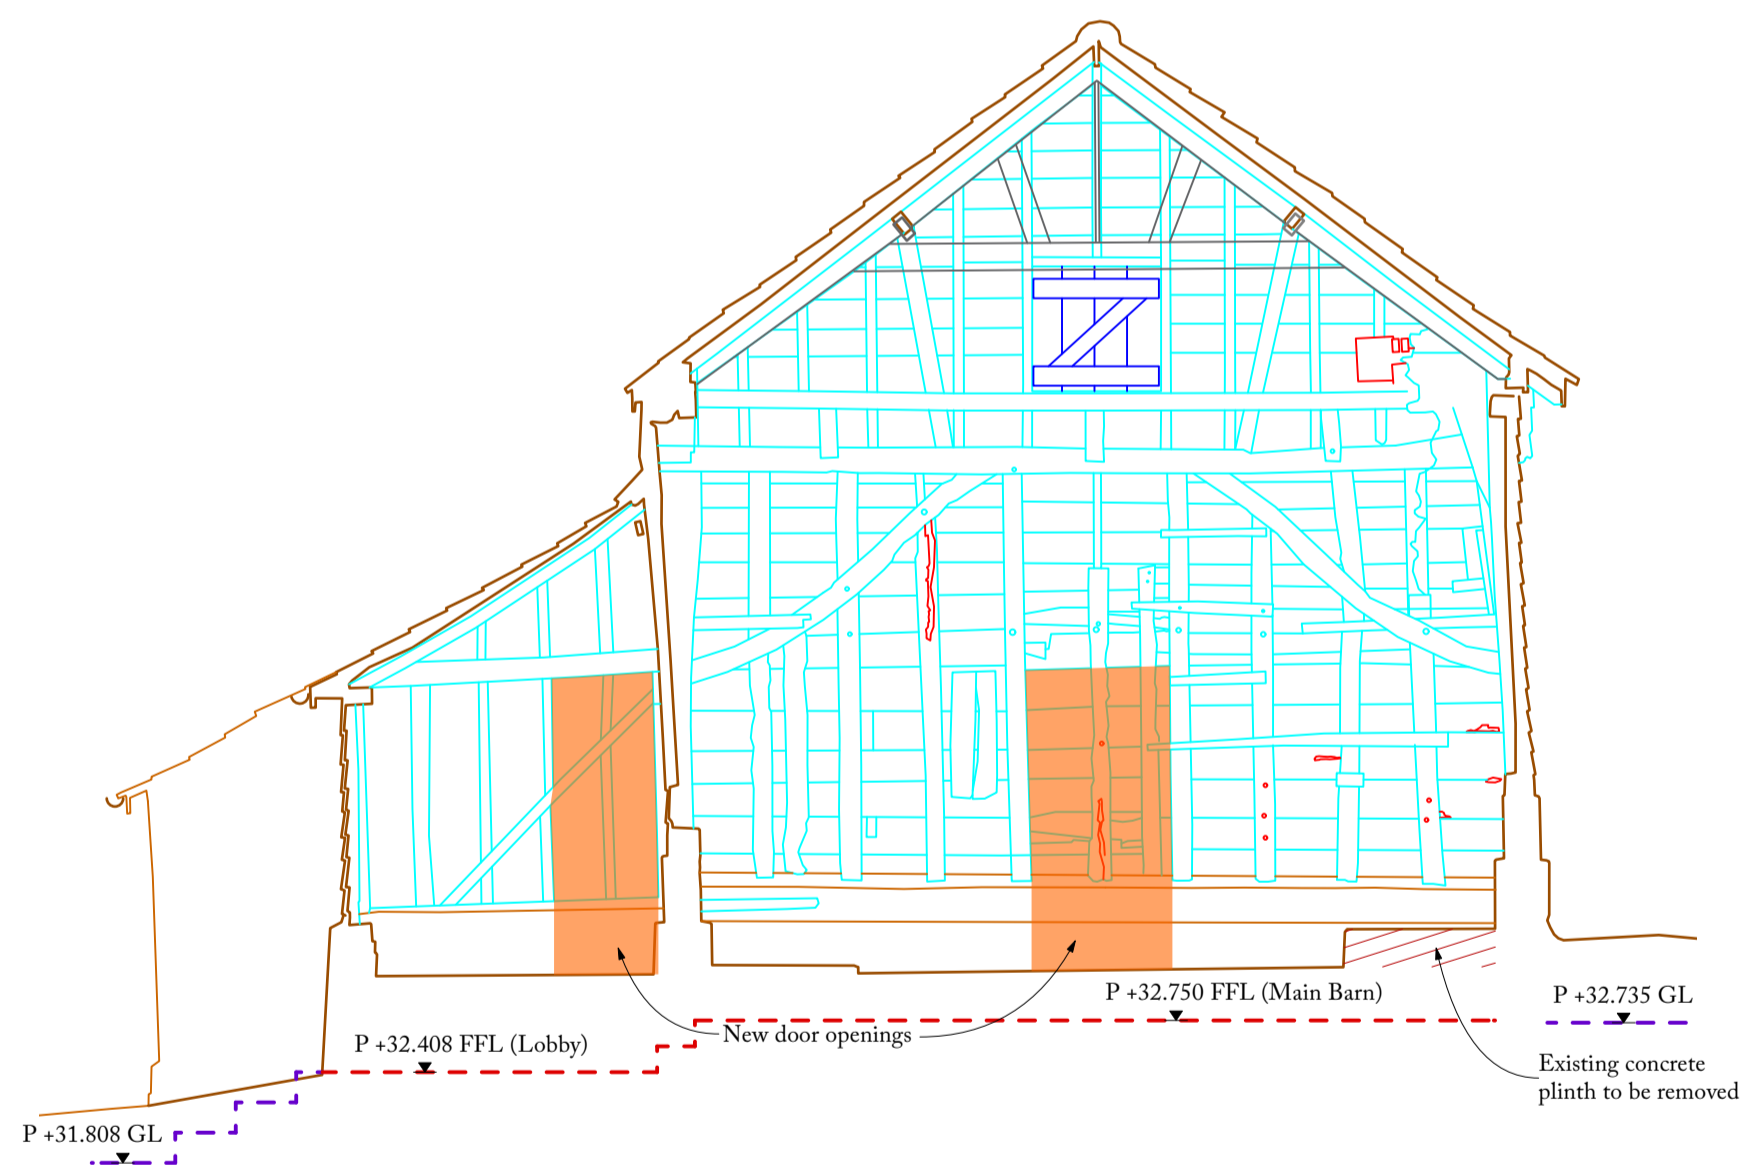



7 MAIN BARN: SECTION 7 as Existing
1:50

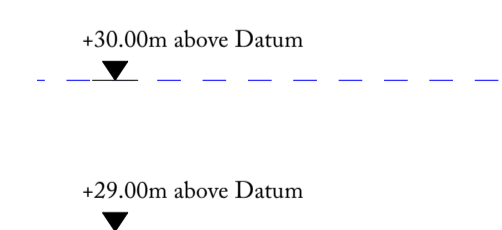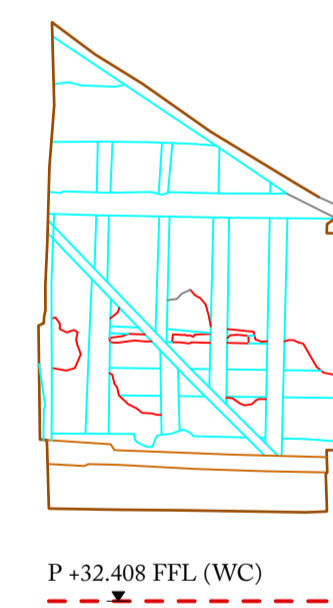

8 MAIN BARN: SECTION 8 as Existing
1:50

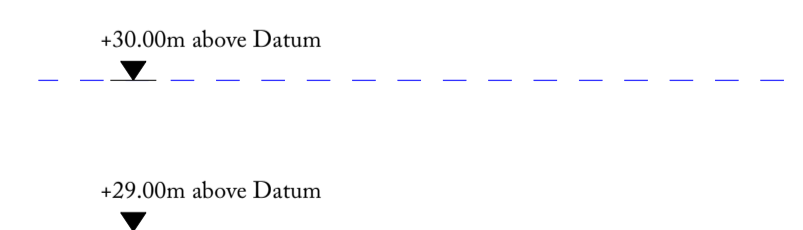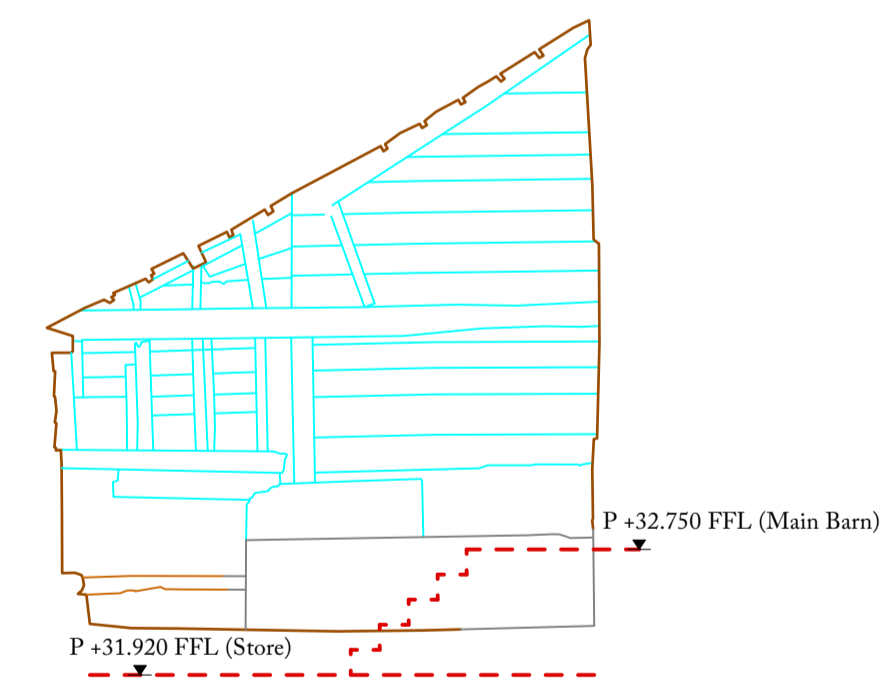

9 MAIN BARN: SECTION 9 as Existing
1:50

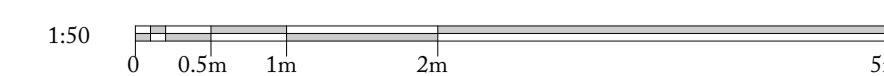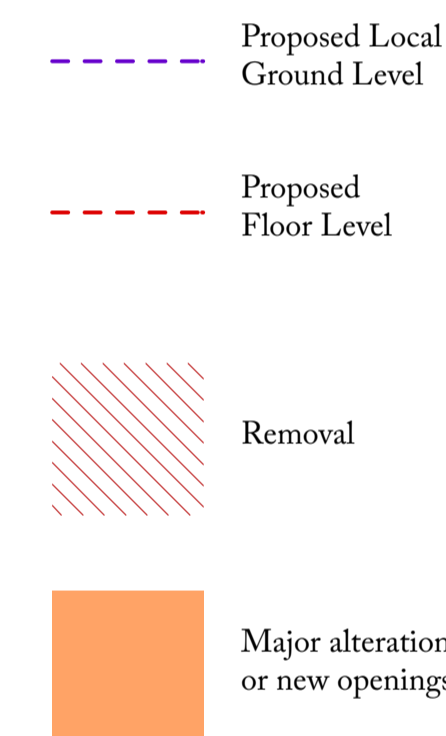

**Hoare,
Ridge &
Morris**
Architects

PROJECT UBBESTON HALL

DRAWING TITLE Main Barn
Section 5, 6, 7, 8 & 9
Alterations & Repairs

SCALE 1:50 at A1

STATUS PLANNING

DRAWING NO. 212. PL12

Hoare Ridge & Morris LLP 01728 688747
Building 19
Snape Maltings
Suffolk IP17 1SP
www.hirma.co.uk