


DO NOT SCALE FROM THIS DRAWING EXCEPT FOR PLANNING PURPOSES. ANY DISCREPANCIES ARE TO BE REPORTED TO THE ARCHITECT. THE CONTRACTOR IS TO CHECK ALL BUILDING AND SITE DIMENSIONS PRIOR TO ORDERING MATERIALS OR CONSTRUCTION. THIS DRAWING IS TO BE READ IN CONJUNCTION WITH ENGINEERS' AND OTHER SPECIALISTS' DRAWINGS. COPYRIGHT REMAINS WITH THE ARCHITECT.


**REVISIONS**

- 08.04.2024 LB/SG

PLANNING

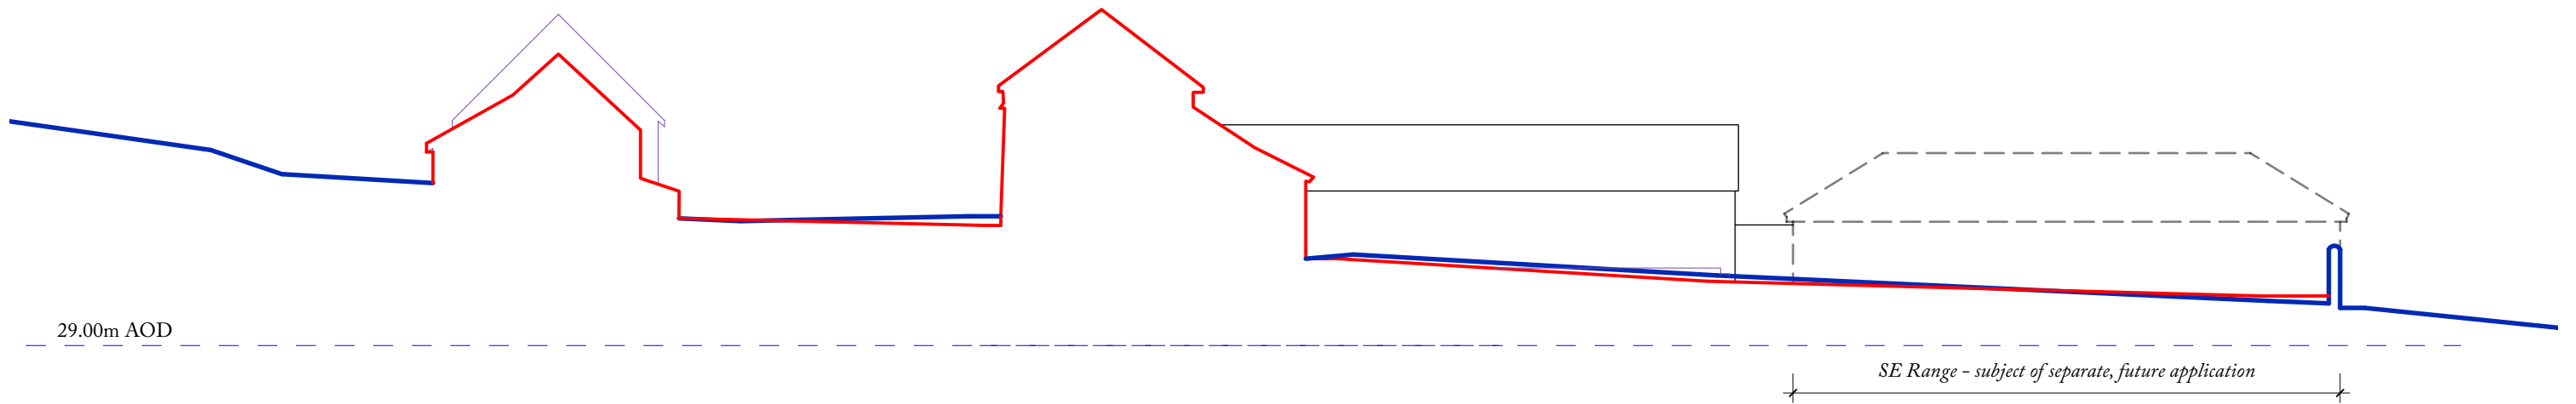

SECTION A-A  
1:200

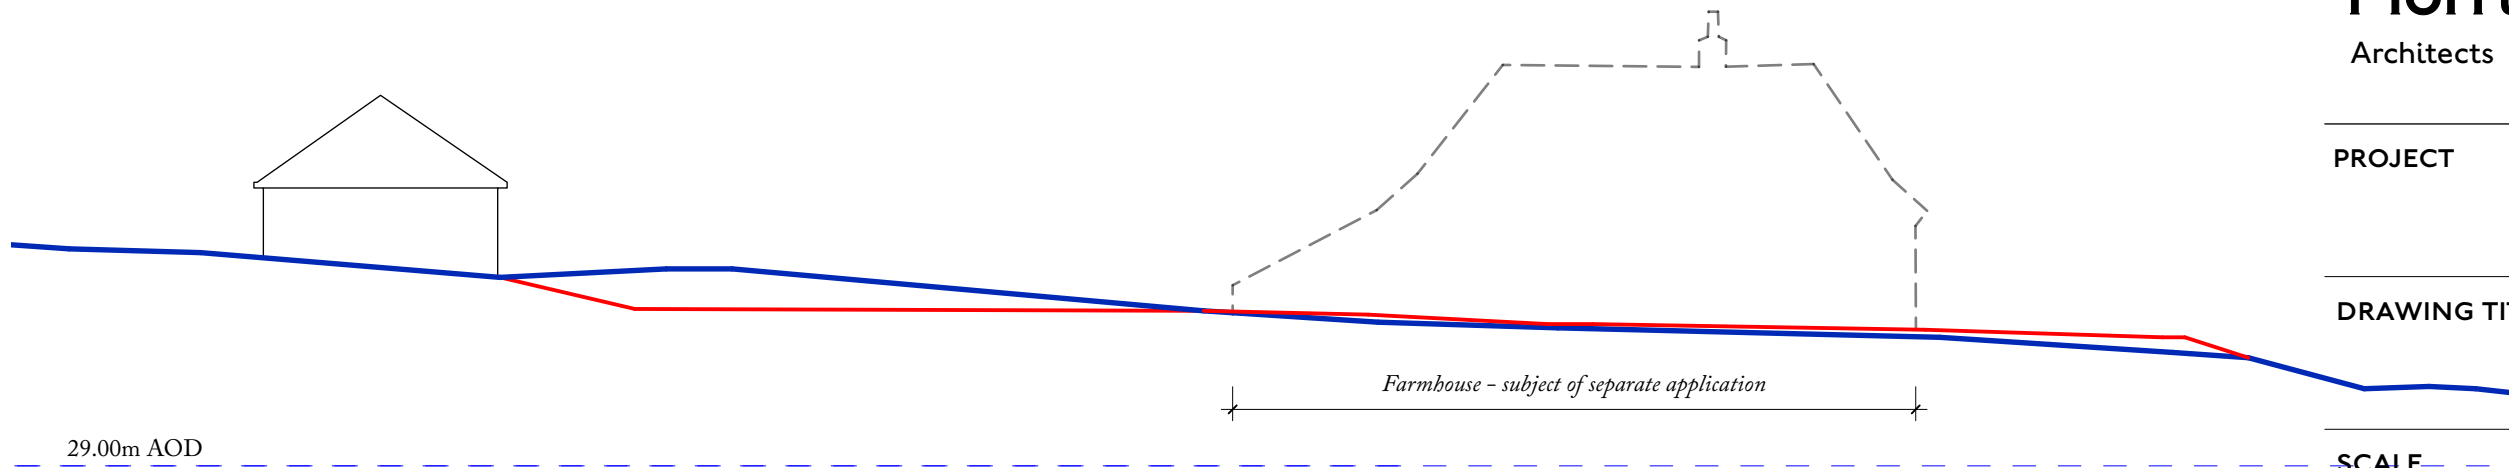

SECTION B-B  
1:200

— Existing Ground Level  
— Proposed Ground Level



**Hoare,  
Ridge &  
Morris**  
Architects

PROJECT UBBESTON HALL

DRAWING TITLE Existing and Proposed Site Sections

SCALE 1:200 at A3

STATUS PLANNING

DRAWING NO. **212.PL17**

Hoare Ridge & Morris LLP  
Building 19  
Snape Maltings  
Snape  
Suffolk IP17 1SP

01728 688747  
hrma@hrma.co.uk  
www.hrma.co.uk

Copyright © Hoare Ridge & Morris LLP

