


1 MAIN BARN: SECTION 1 as Existing
1:50

Proposed Local Ground Level

Proposed Floor Level

Removal

Major alterations or new openings

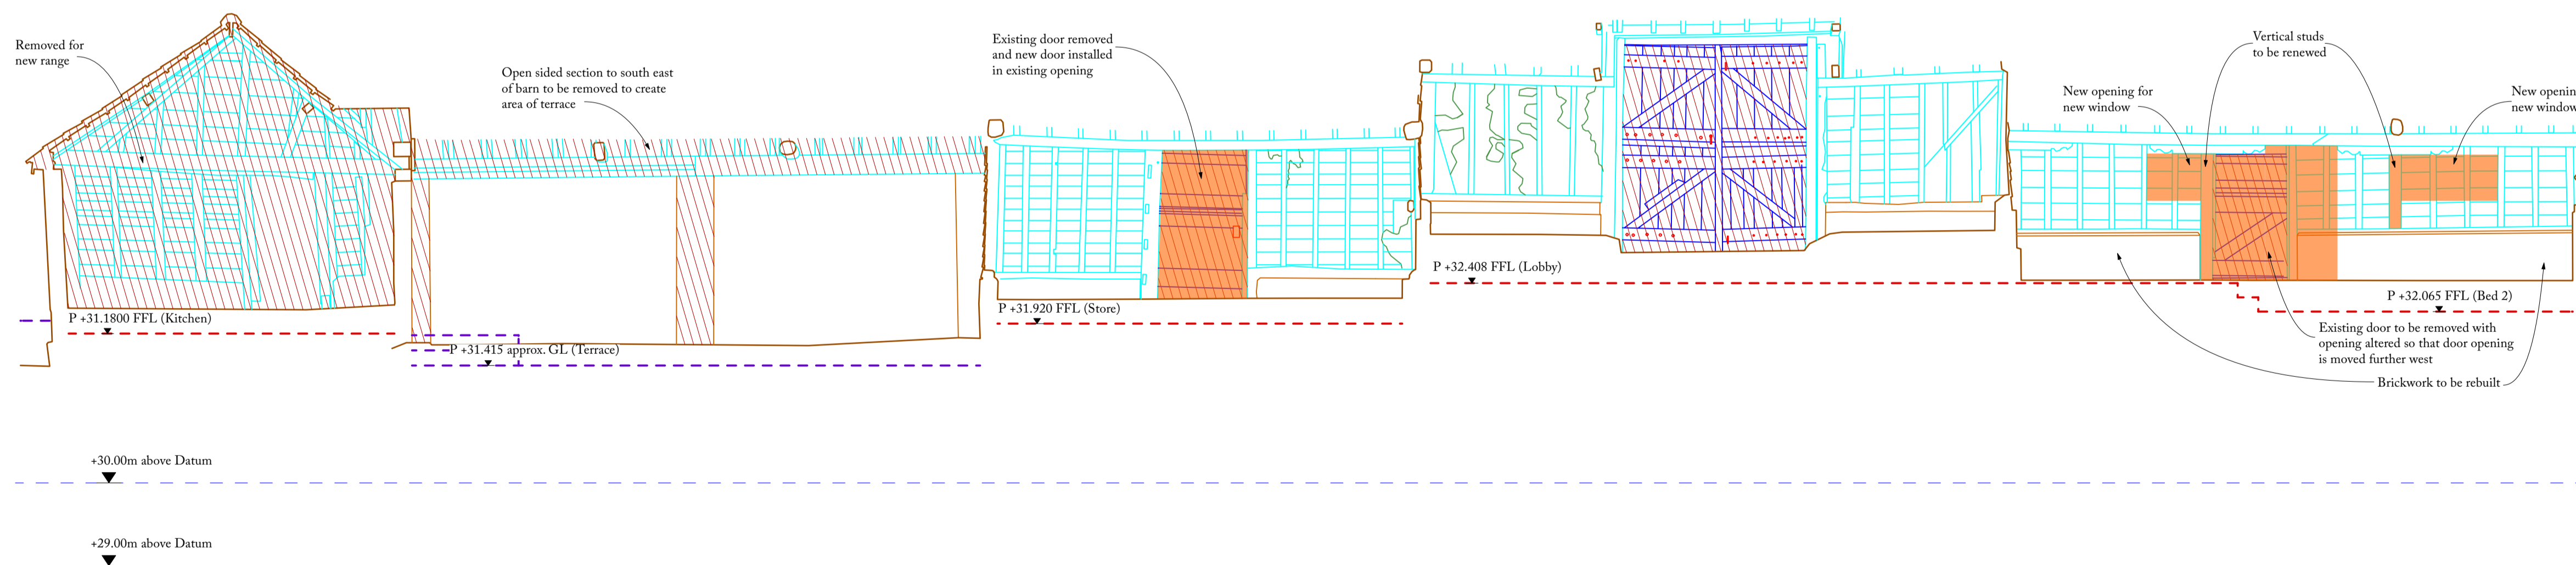

2 MAIN BARN: SECTION 2 as Existing
1:50

**Hoare,
Ridge &
Morris**
Architects

PROJECT UBBESTON HALL

DRAWING TITLE Main Barn
Section 1 & 2
Alterations & Repairs

SCALE 1:50 at A1

STATUS PLANNING

DRAWING NO. 212. PL10

