




SECTION A-A : Existing Wall & Roof Build-up Details
1:10

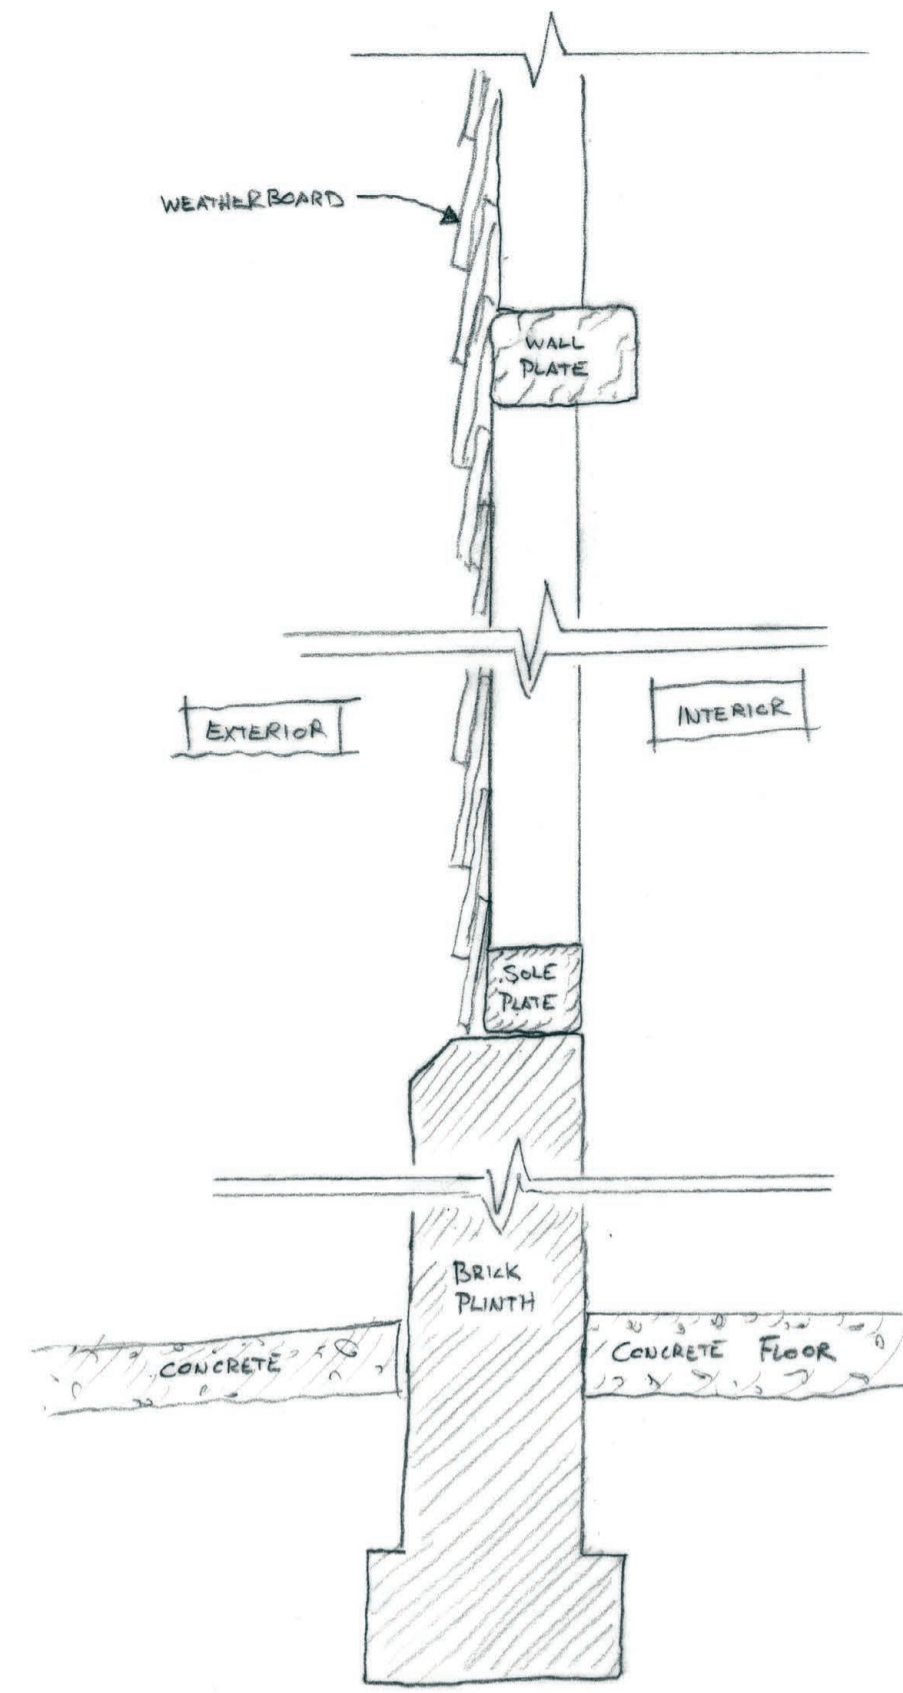


SECTION B-B : Existing Wall Build-up Details
1:10

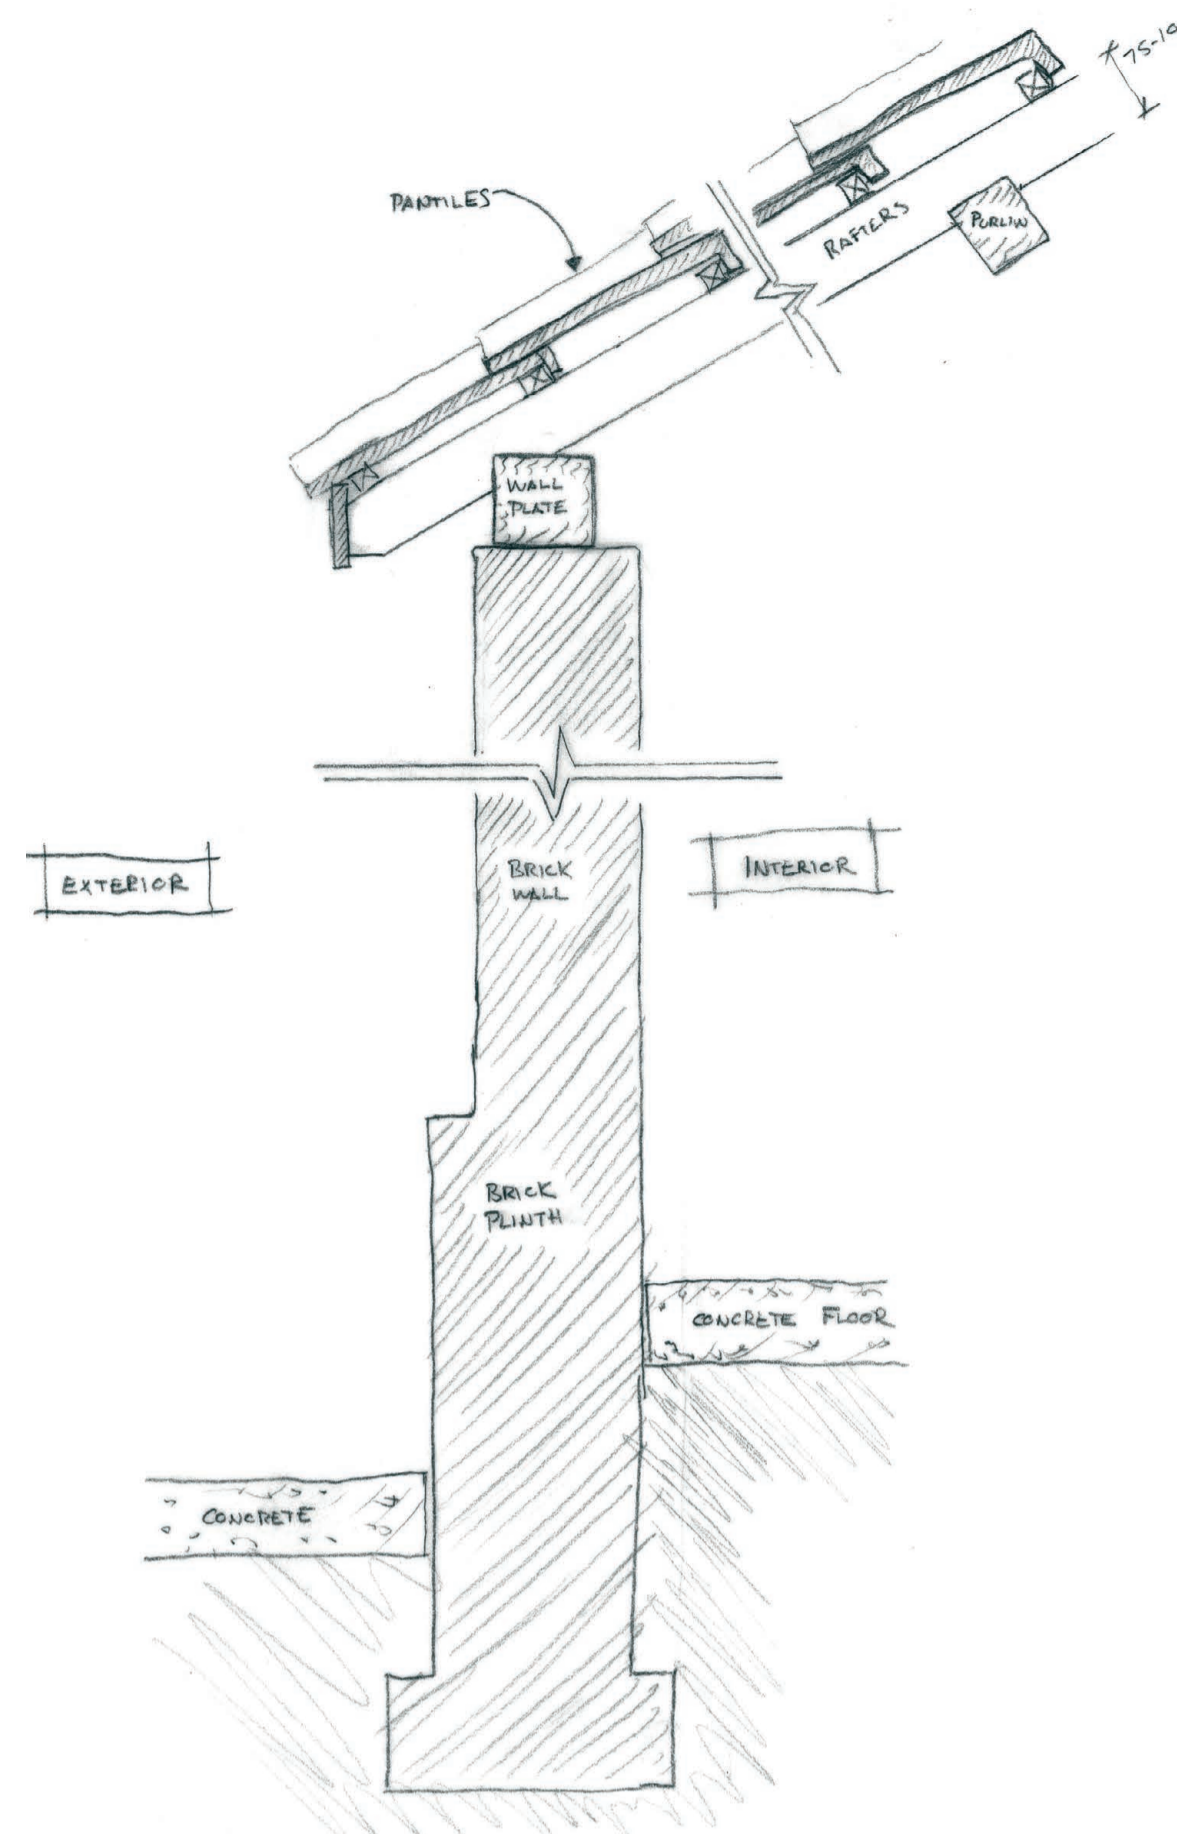


SECTION C-C : Existing Wall & Roof Build-up Details
1:10

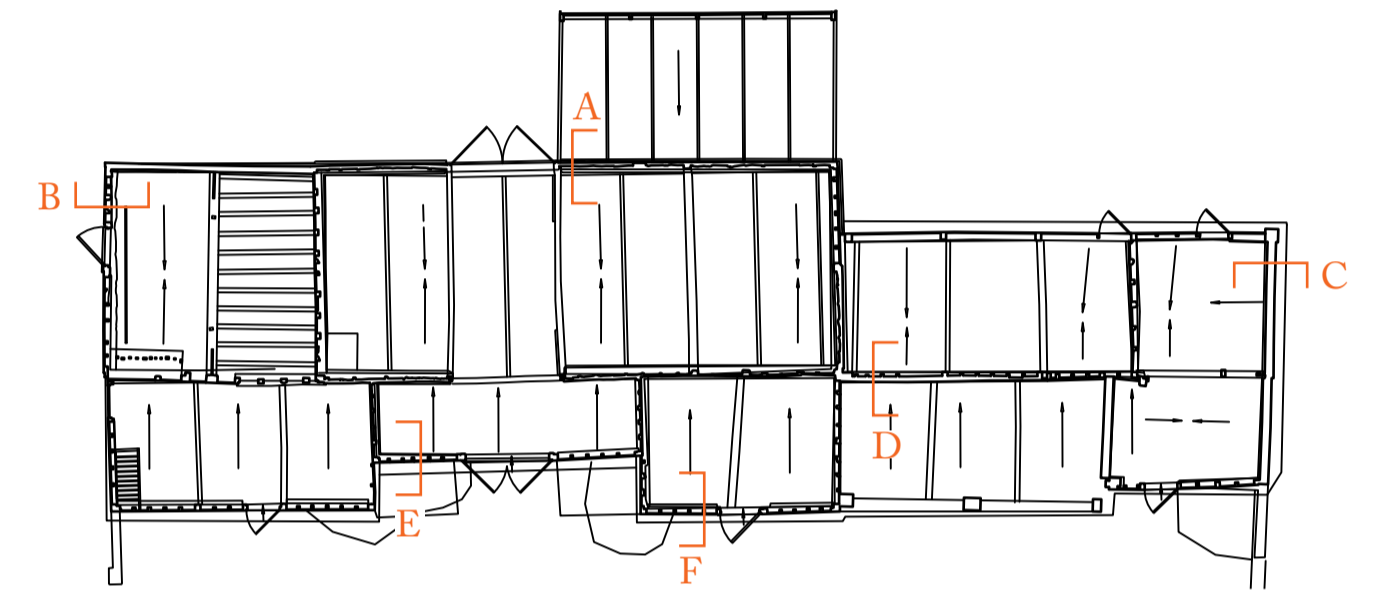


Main Barn Plan as Existing
1:200

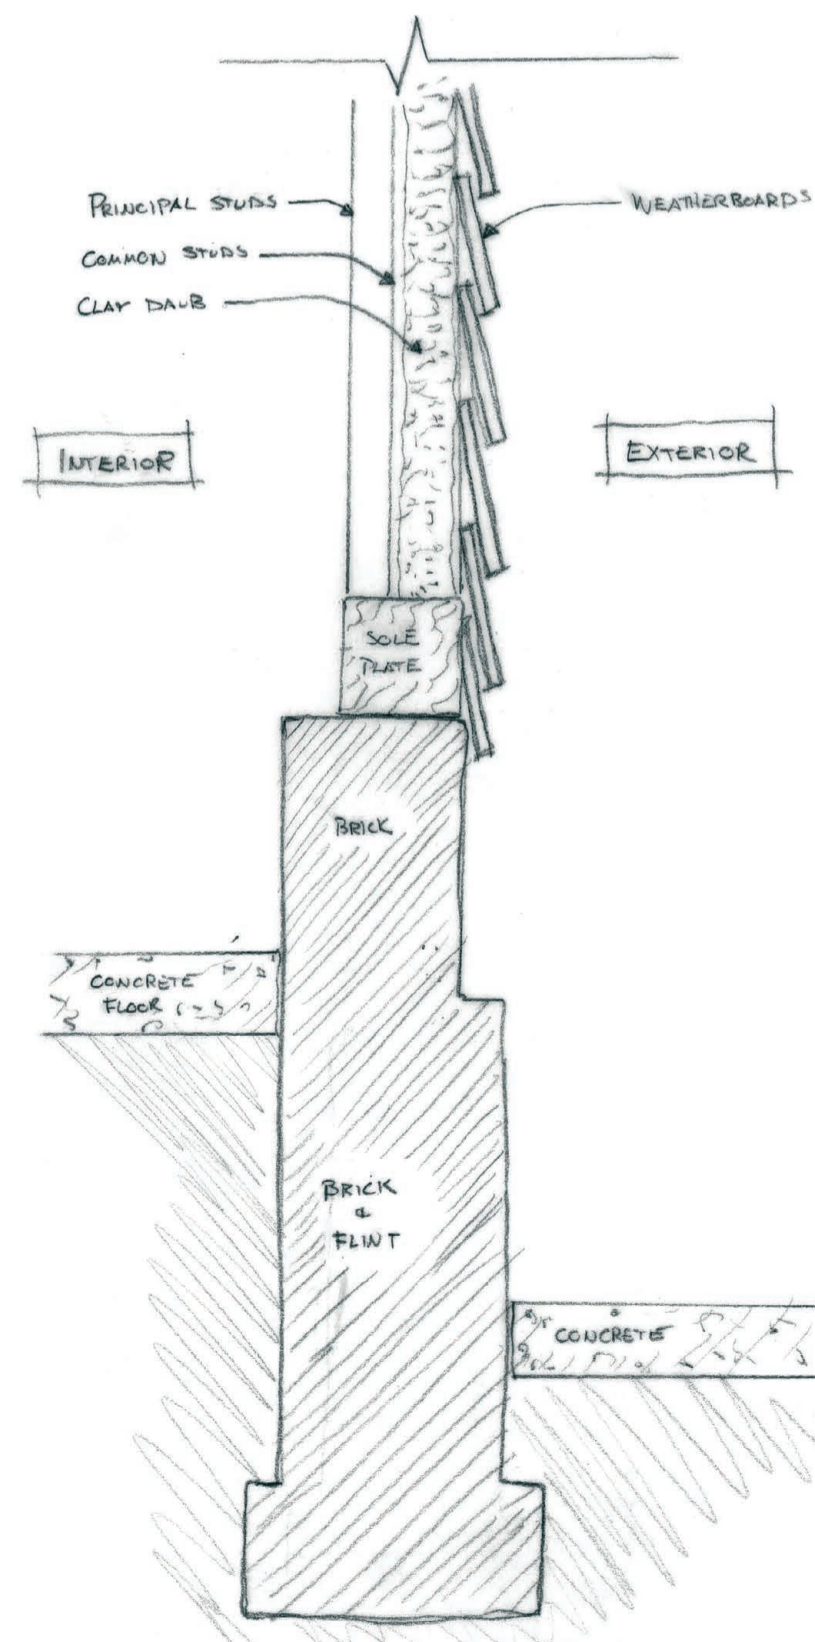

SECTION D-D : Existing Wall Build-up Details
1:10

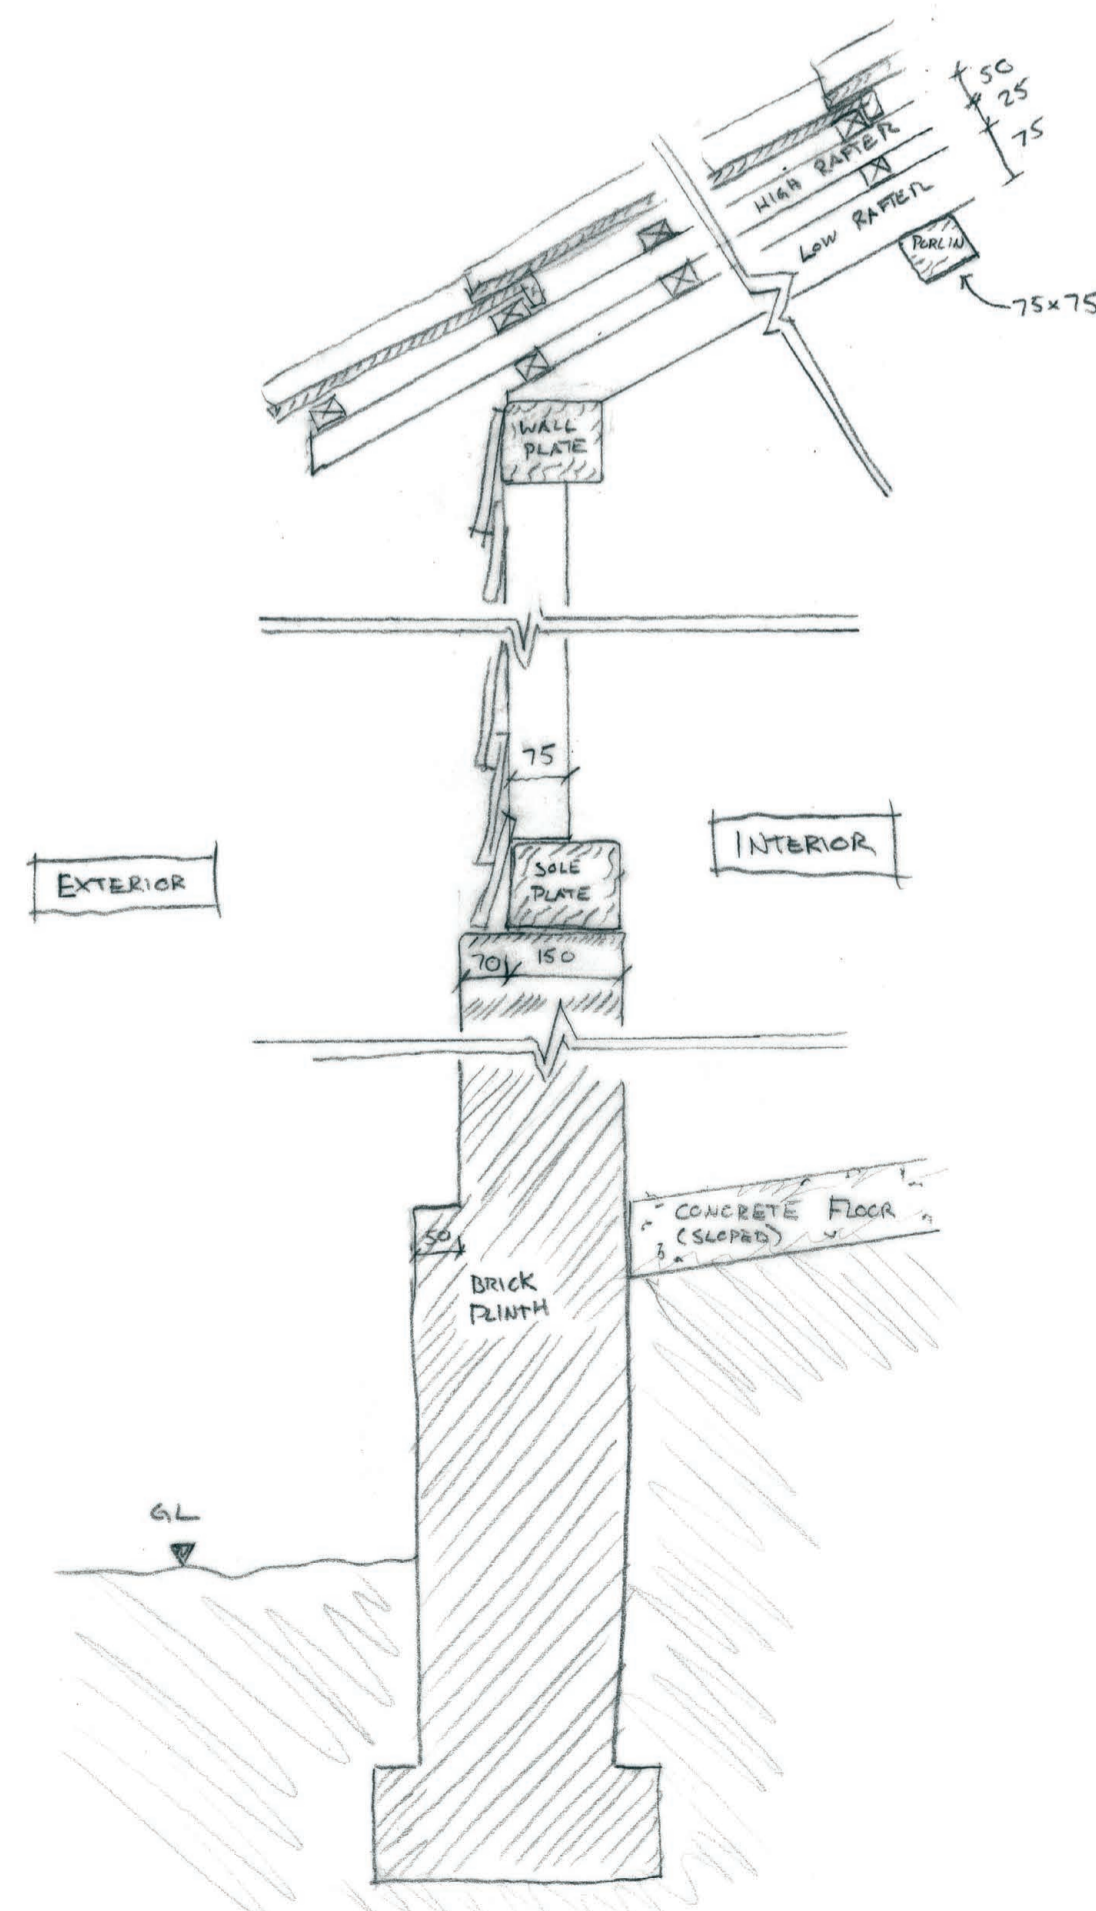


SECTION E-E : Existing Wall & Roof Build-up Details
1:10

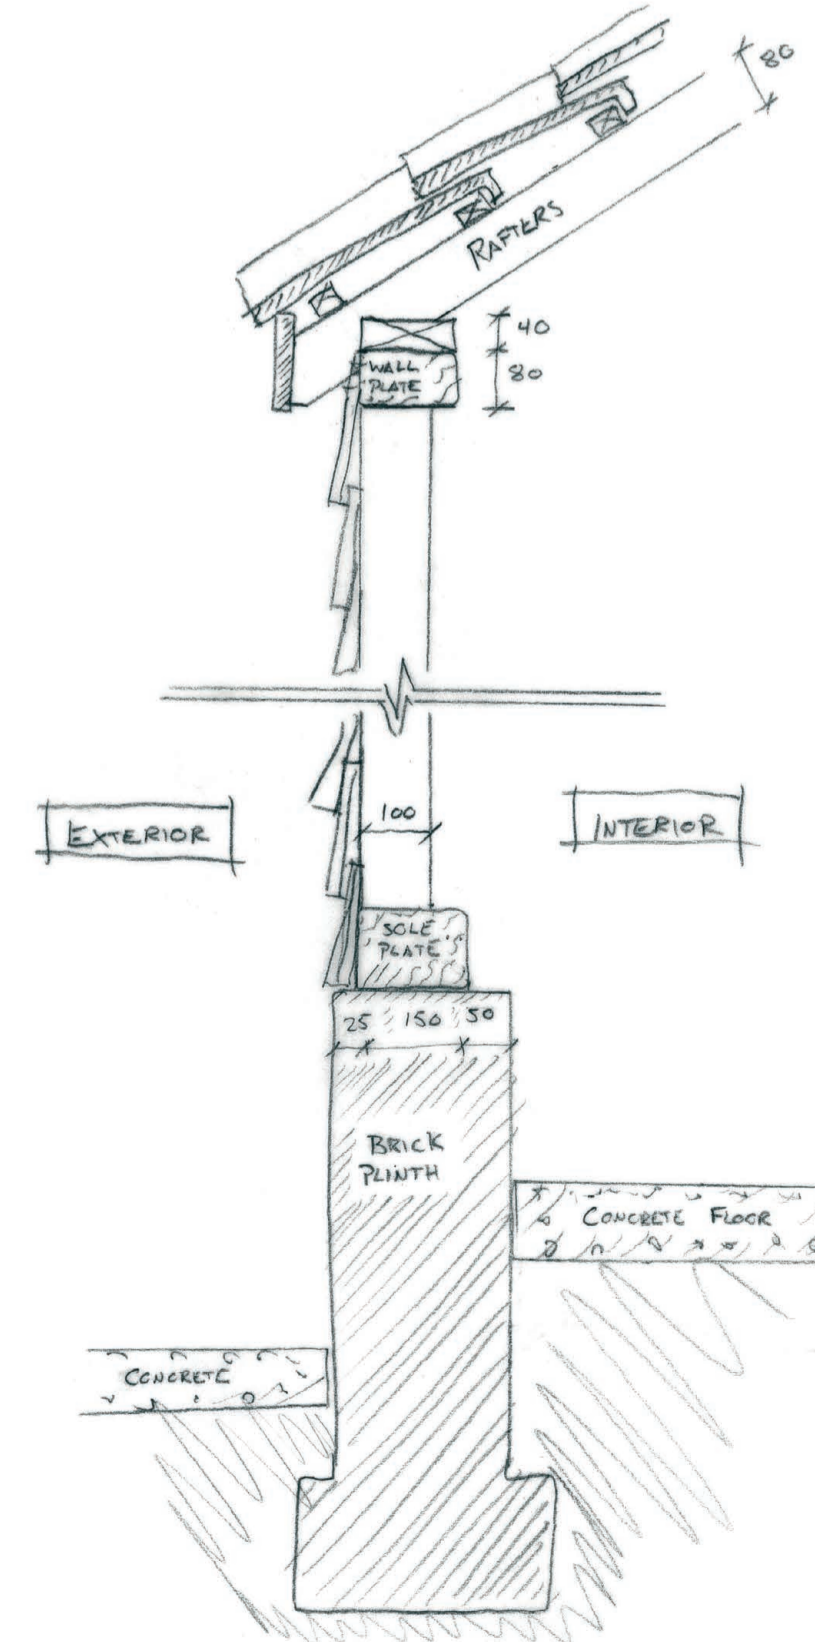

SECTION F-F : Existing Wall & Roof Build-up Details
1:10

1:10

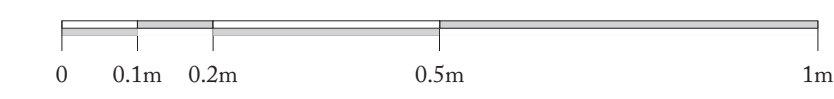

DO NOT SCALE FROM THIS DRAWING EXCEPT FOR PLANNING PURPOSES. ANY DISCREPANCIES ARE TO BE REPORTED TO THE ARCHITECT. THE CONTRACTOR IS TO CHECK ALL BUILDING AND SITE DIMENSIONS PRIOR TO ORDERING MATERIALS OR CONSTRUCTION. THIS DRAWING IS TO BE READ IN CONJUNCTION WITH ENGINEERS' AND OTHER SPECIALISTS' DRAWINGS. COPYRIGHT REMAINS WITH THE ARCHITECT.

REVISIONS

08.04.2024 JE/SG

PLANNING

**Hoare,
Ridge &
Morris**

Architects

PROJECT

UBBESTON HALL

DRAWING TITLE

Barn

Wall & Roof Build-ups
as Existing

SCALE

1:10 at A1

STATUS

PLANNING

DRAWING NO.

212. PL15

Hoare Ridge & Morris LLP
Building 19
Snape Maltings
Snape
Suffolk IP17 1SP
Copyright © Hoare Ridge & Morris LLP

01728 688747
hrma@hrma.co.uk
www.hrma.co.uk