




TYPICAL CASEMENT DETAILS  
Full Size

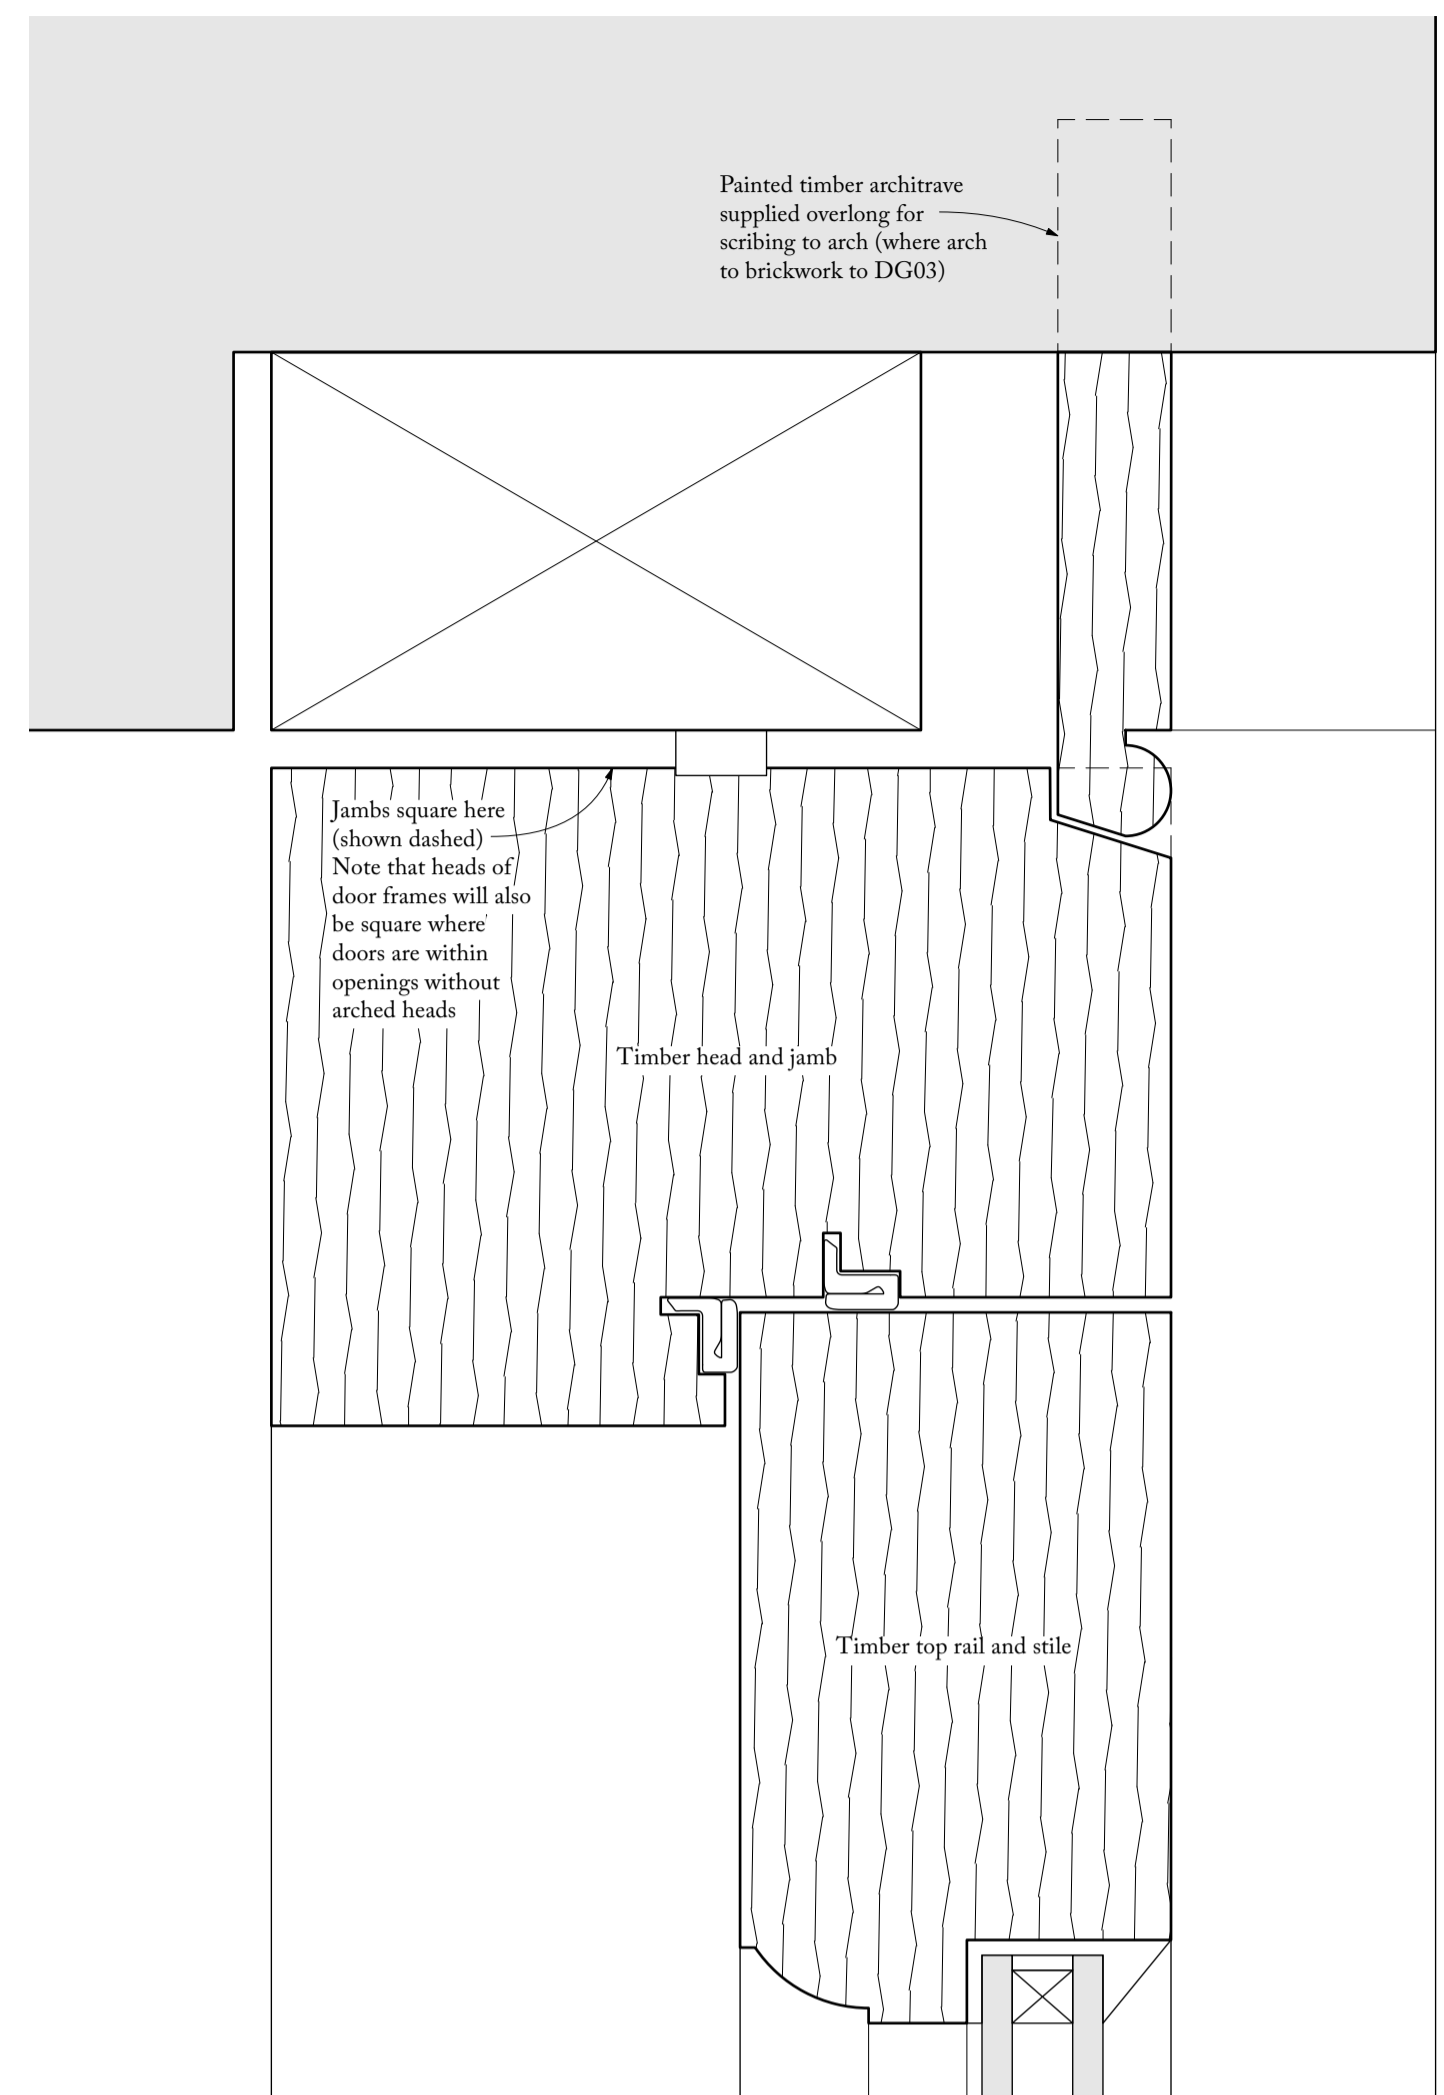


TYPICAL OUTWARD OPENING DOOR DETAIL  
Full Size

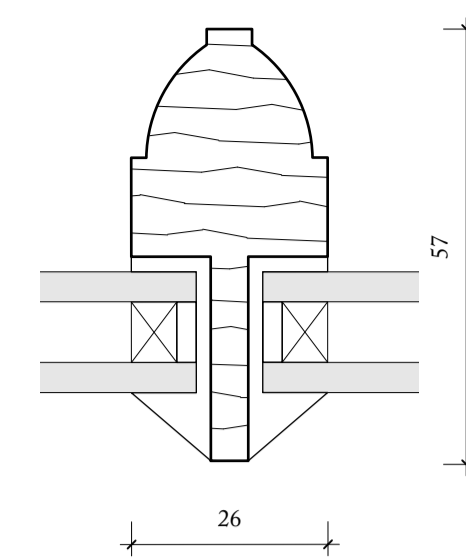


GLAZING BAR DETAIL  
Full Size

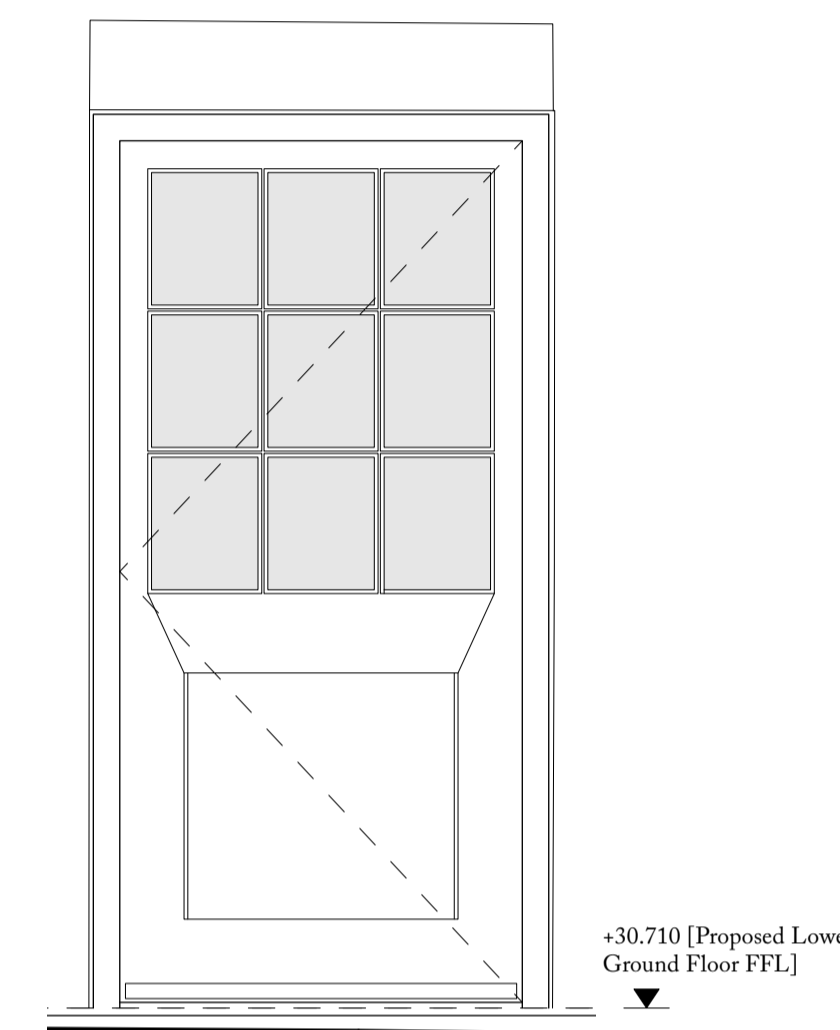

+30.00m above Datum  
DG01 External Elevation  
1:20

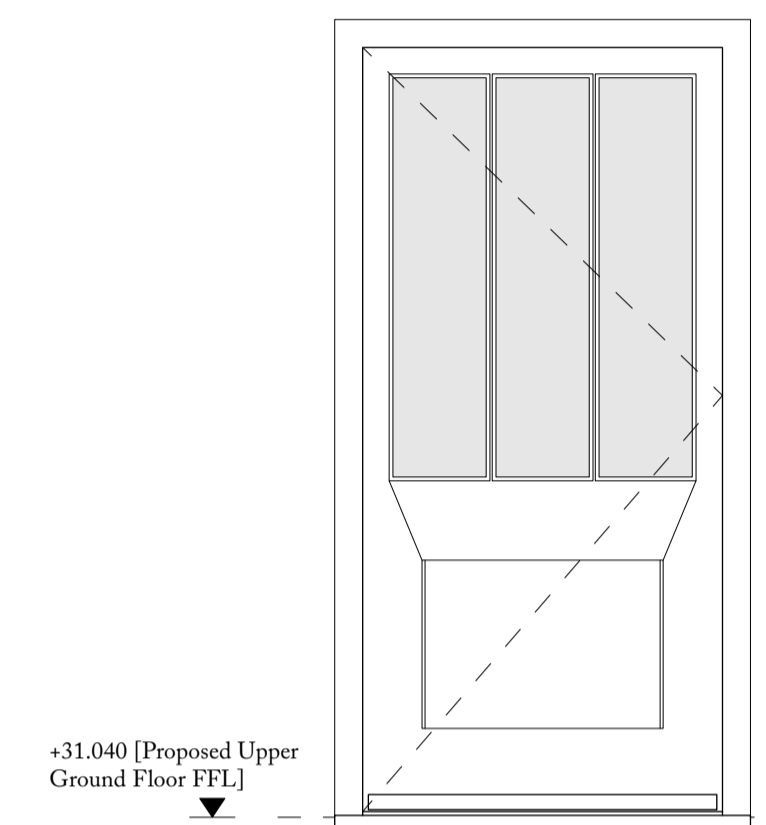


+30.00m above Datum  
DG02 External Elevation  
1:20

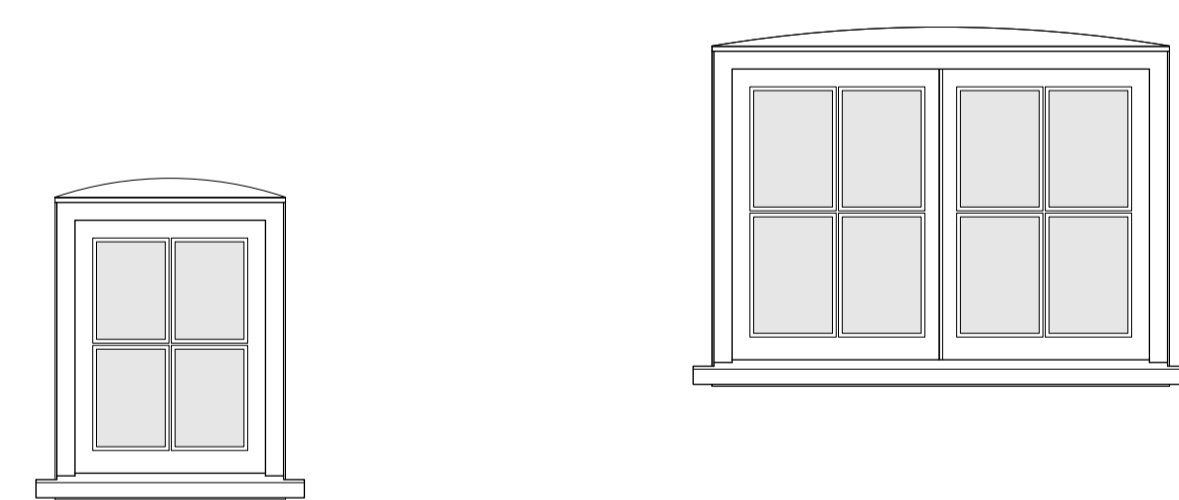


+31.040 [Proposed Upper Ground Floor FFL]  
+30.710 [Proposed Lower Ground Floor FFL]  
+30.00m above Datum  
WG07,08 & 09 External Elevation  
1:20


+31.040 [Proposed Upper Ground Floor FFL]  
+30.710 [Proposed Lower Ground Floor FFL]  
+30.00m above Datum  
WG05 External Elevation  
1:20

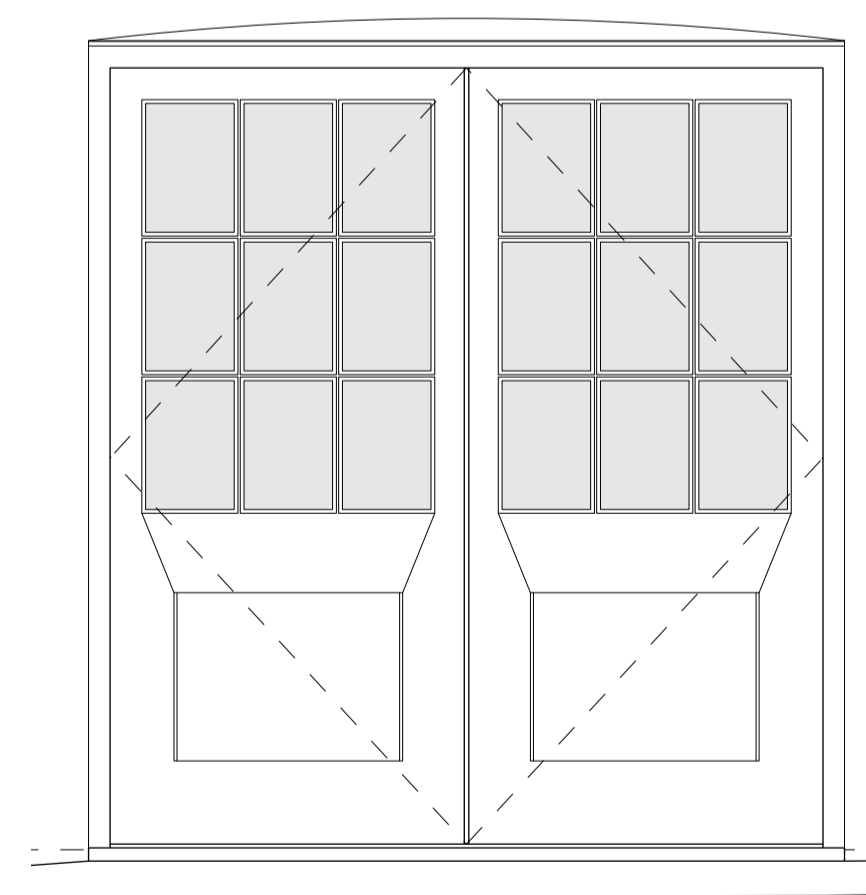

+30.00m above Datum  
DG03 External Elevation  
1:20

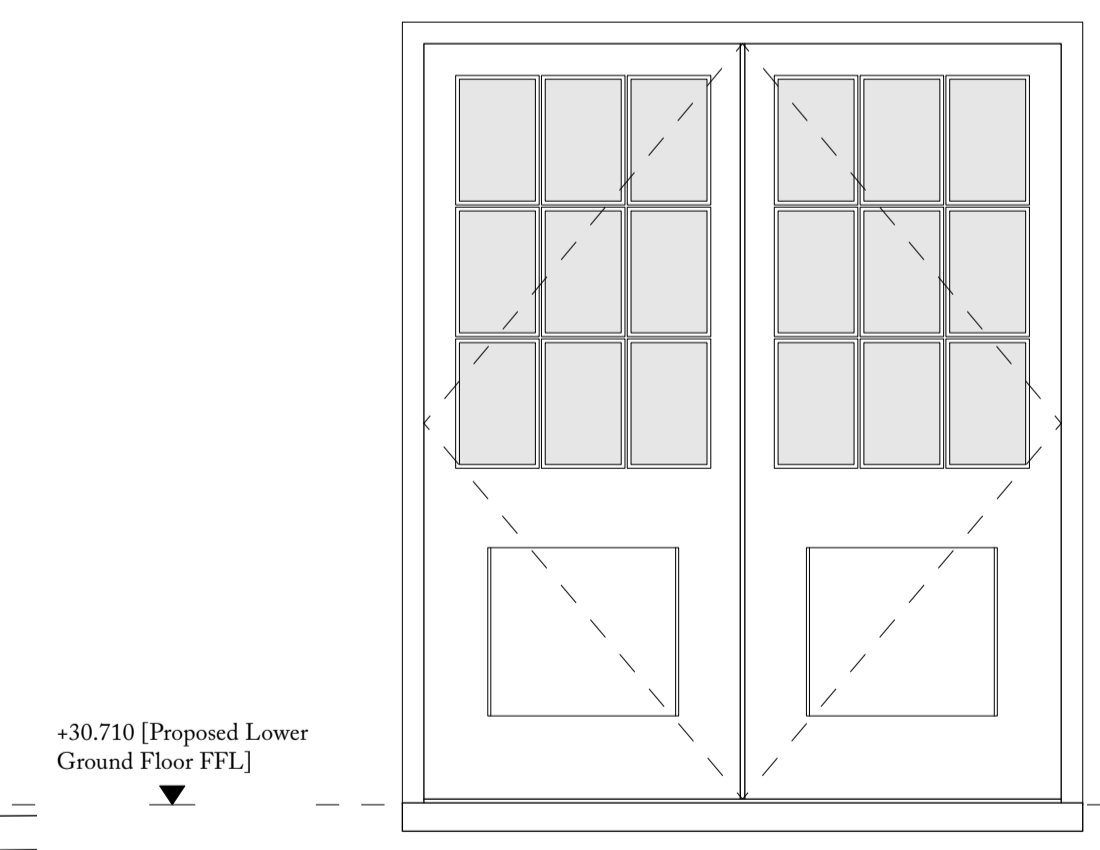

+30.00m above Datum  
DG04 External Elevation  
1:20

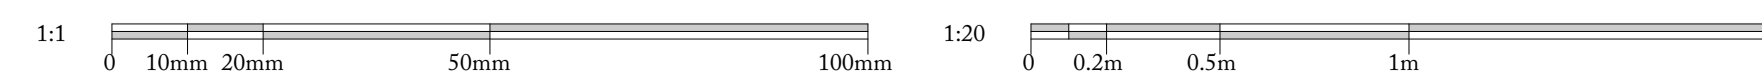

**Hoare,  
Ridge &  
Morris**  
Architects

PROJECT UBBESTON HALL FARMHOUSE

DRAWING TITLE Farmhouse Casement & Door Joinery as Proposed

SCALE 1:20 & Full Size at A1

STATUS PLANNING

DRAWING NO. 212. PL29