


DO NOT SCALE FROM THIS DRAWING EXCEPT FOR PLANNING PURPOSES. ANY DISCREPANCIES ARE TO BE REPORTED TO THE ARCHITECT. THE CONTRACTOR IS TO CHECK ALL BUILDING AND SITE DIMENSIONS PRIOR TO ORDERING MATERIALS OR CONSTRUCTION. THIS DRAWING IS TO BE READ IN CONJUNCTION WITH ENGINEERS' AND OTHER SPECIALISTS' DRAWINGS. COPYRIGHT REMAINS WITH THE ARCHITECT.

REVISIONS

- 08.04.2024 SG

PLANNING

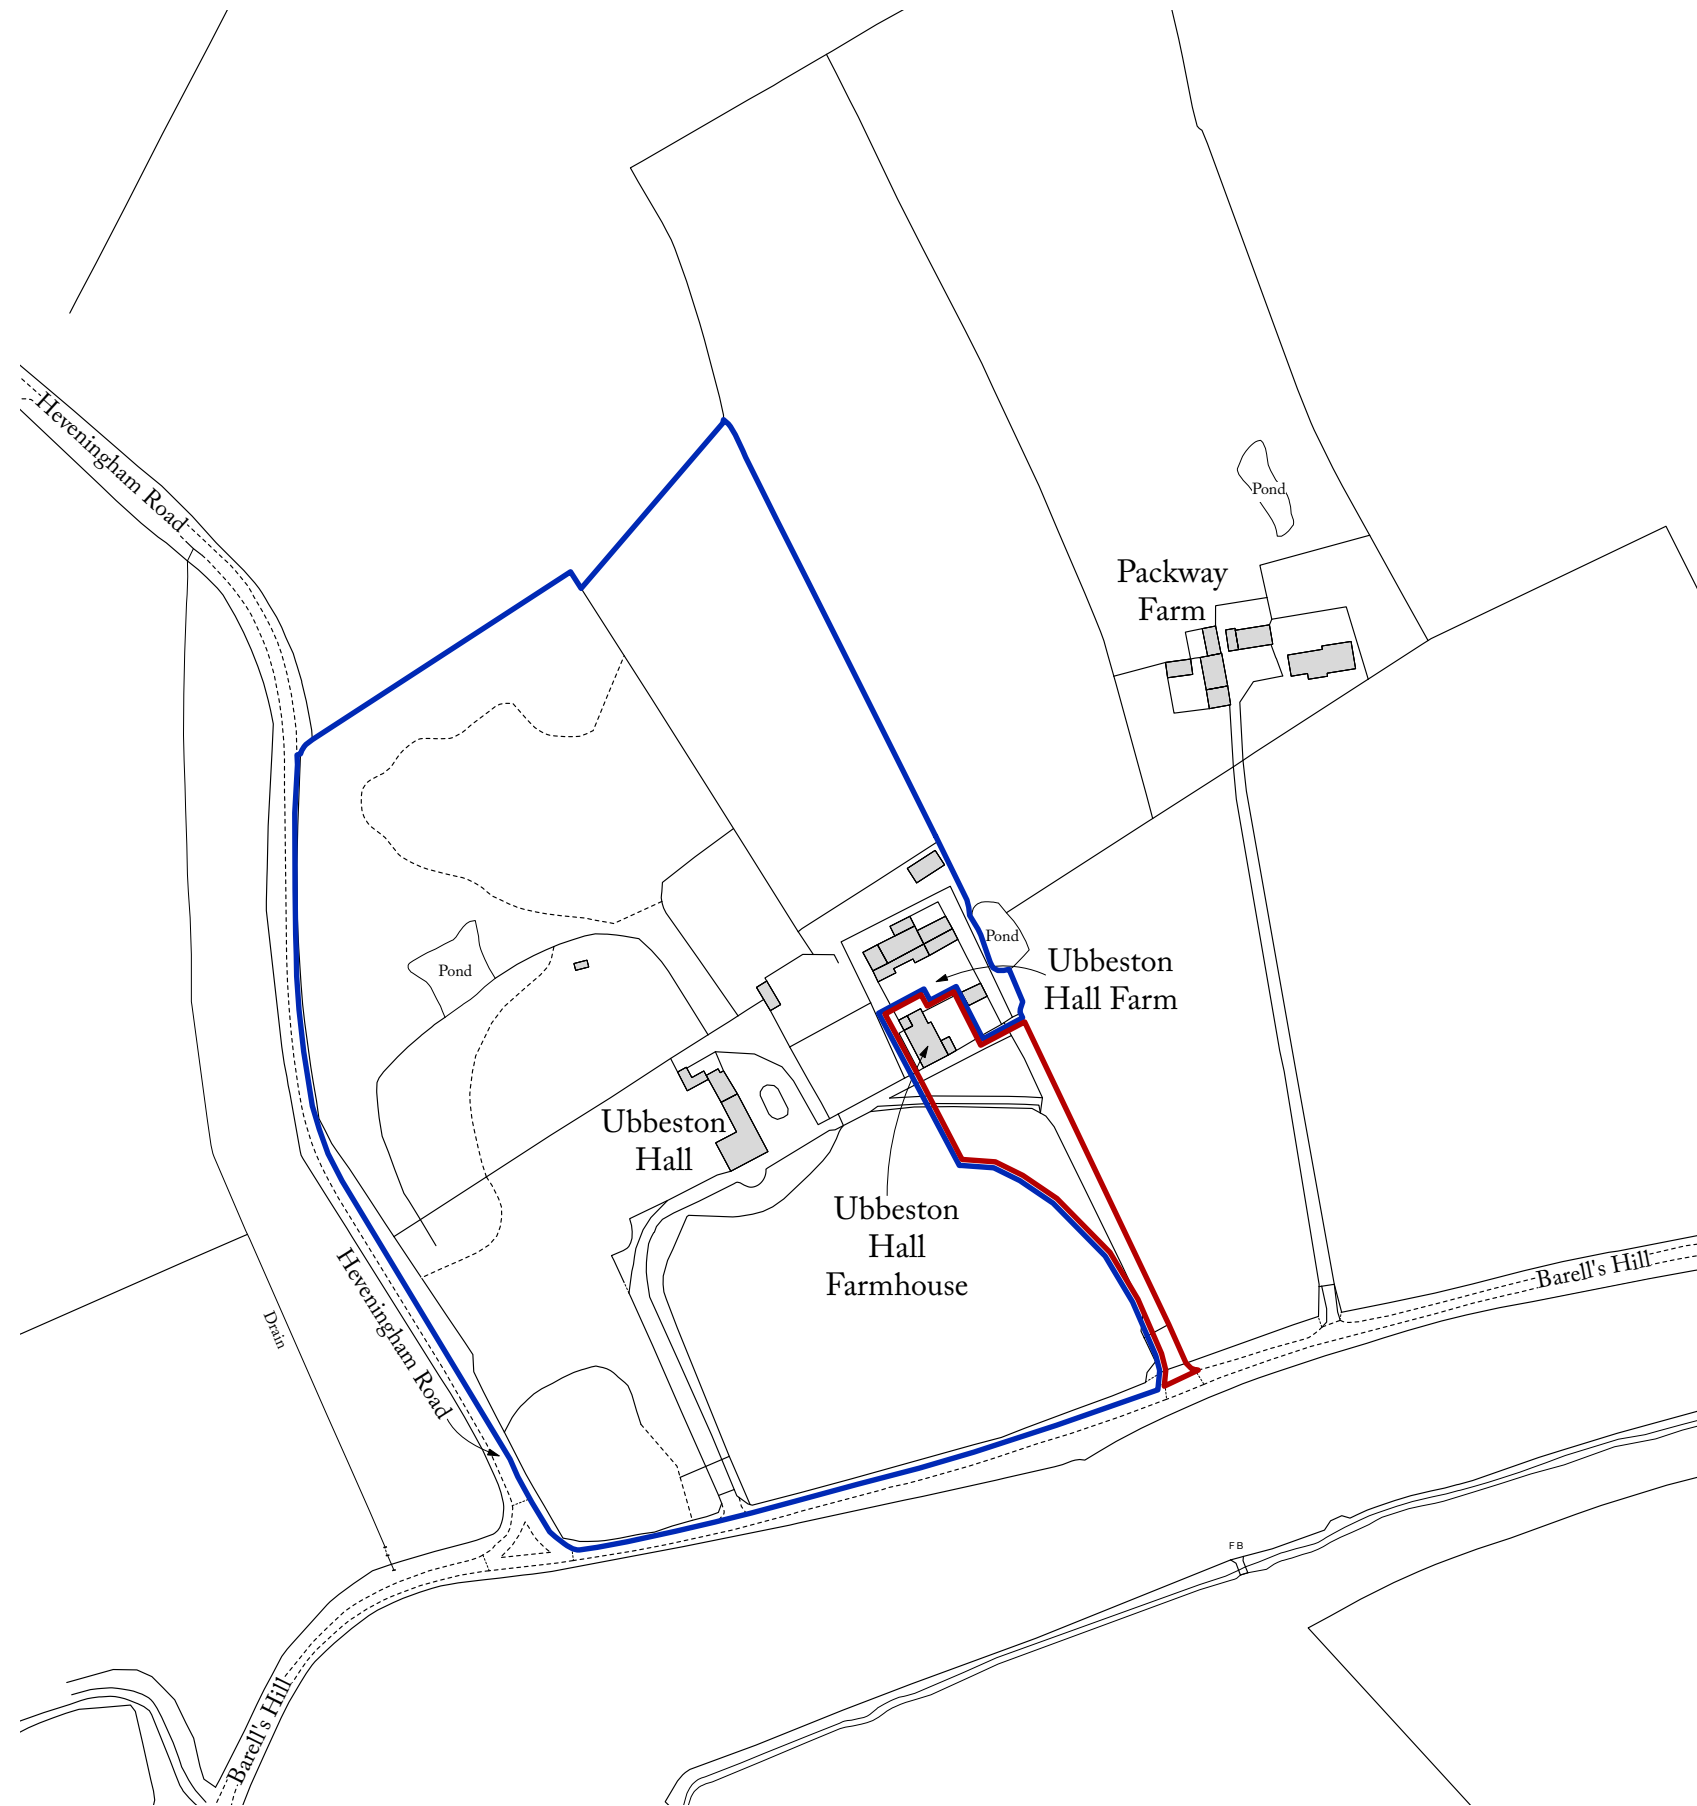

**Hoare,
Ridge &
Morris**
Architects

PROJECT UBBESTON HALL FARMHOUSE

DRAWING TITLE Location Plan

SCALE 1:2500 at A3

STATUS PLANNING

DRAWING NO. **212.PL21**

LOCATION PLAN
1:2500



Hoare Ridge & Morris LLP
Building 19
Snape Maltings
Snape
Suffolk IP17 1SP

01728 688747
hrma@hrma.co.uk
www.hrma.co.uk

Copyright © Hoare Ridge & Morris LLP