



©2020 Cellnex
 All rights reserved. No part of this publication may be reproduced, stored in a retrieval system or transmitted in any form or by any means (Electronic, Mechanical, Photocopying, Recording or otherwise), without the prior written consent of the Company.

NOTES

BASED UPON ORDNANCE SURVEY DIGITAL DATA WITH THE PERMISSION OF THE CONTROLLER OF HER MAJESTY'S STATIONARY OFFICE, © CROWN COPYRIGHT. LICENCE NO. 100038864

O.S. LANDRANGER MAP No. 64

BT SKYLINE No.

GZ0001

5	PROJ No	N/A				
	LOCATION PLAN		27/10/23	MIT	MIT	
4	PROJ No	238472				
	LOCATION PLAN		20/06/22	TC	STCS	
3	PROJ No	231886				
	REVISED LOCATION PLAN		01/03/21	TC	STCS	
2	PROJ No	181612				
	LOCATION PLAN		03/11/17	JY	LBG	
1	PROJ No	157684				
	FIRST ISSUE		21/08/14	KML	CGF	
ISS	REVISION		DATE	DRN	APP	



CELLNEX UK
 R+, 4TH FLOOR, 2 BLAGRAVE STREET, READING, RG1 1AZ
 Tel. 020 4526 8553

SITE No **164874**
 BAILLIESTON ATE
 MAXWELL ROAD
 BAILLIESTON
 GLASGOW
 G69 6HW

NGR NS 67672 63969


OS GRID 267672 663969

TITLE
 LOCATION PLAN

SCALE SEE DRAWING

DRAWN	IM	24/05/11
APPROVED	MIT	27/10/23

DRG No.	Sheet 1 of 1	Rev
164874-00-004-ML005		5

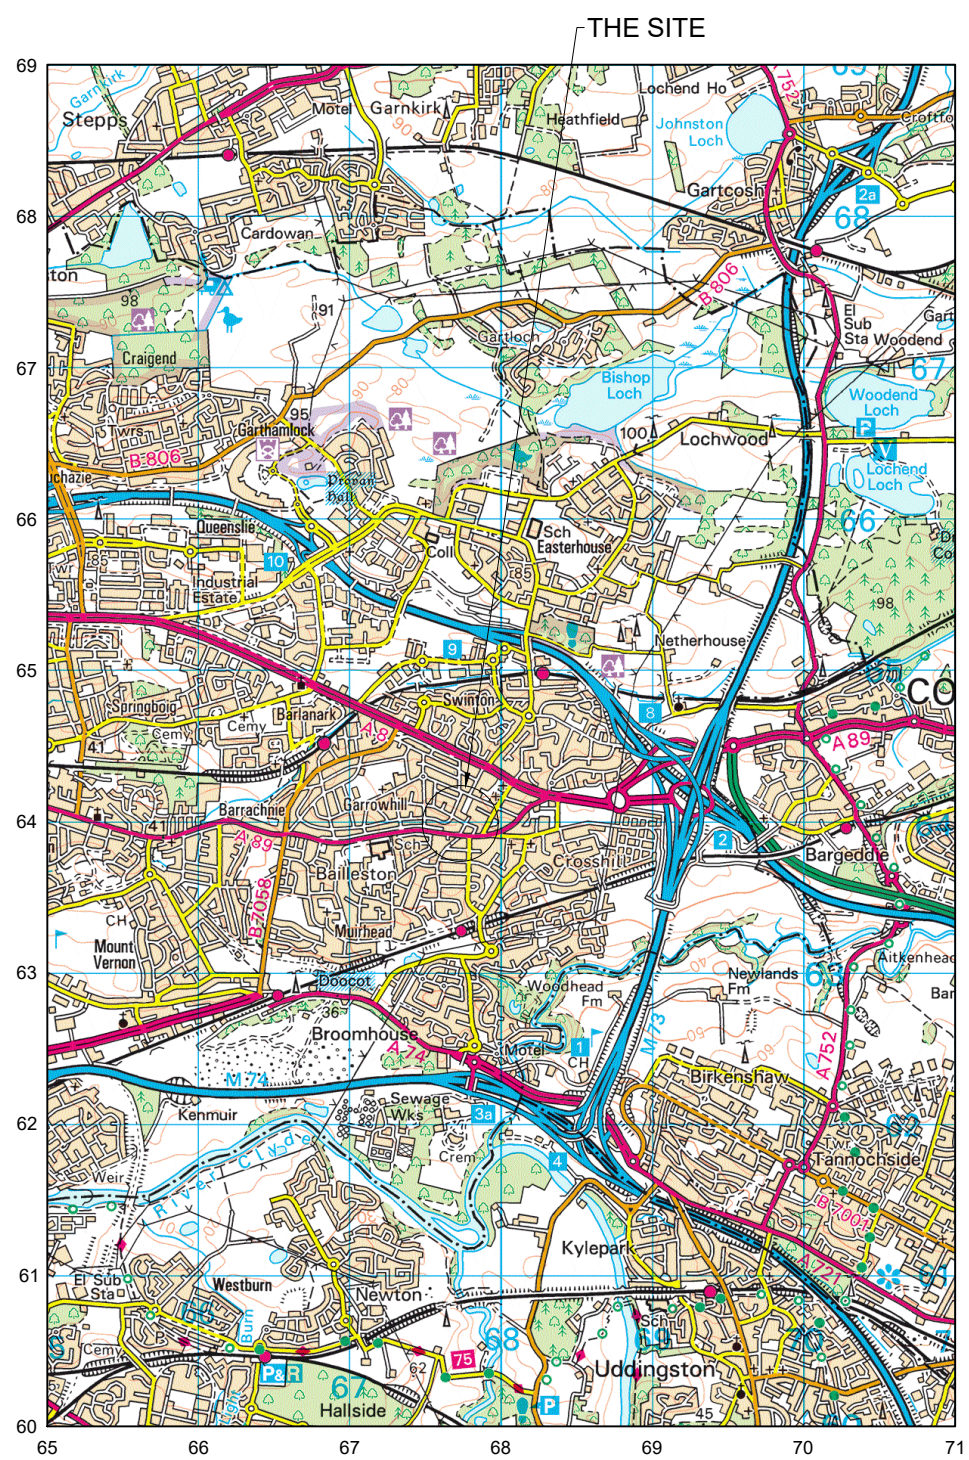

LOCATION PLAN
 SCALE 1:50,000



LOCATION PLAN
 SCALE 1:2500