


new 2.0m high electric metal gates  
to open inwards


new 450x450mm brick piers  
around steel posts  
bricks to match new house  
with stone plinth course

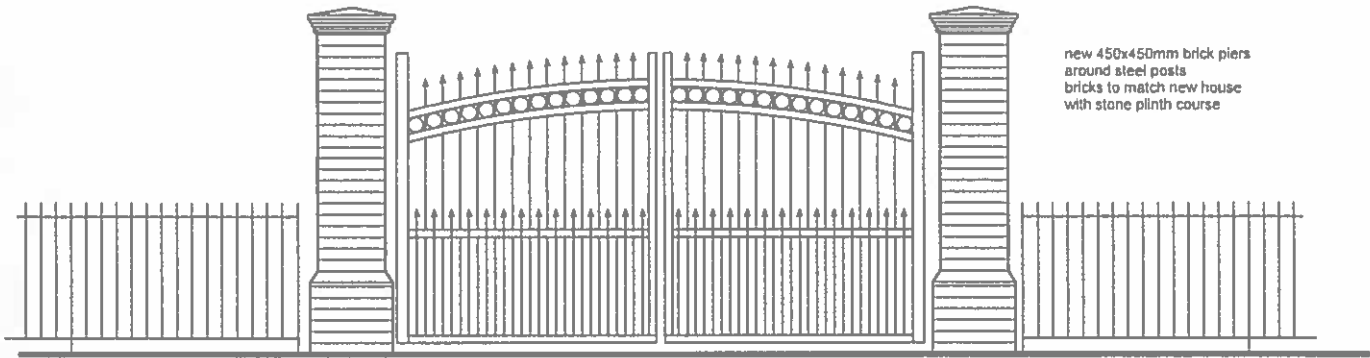

re-position existing metal  
fencing

re-position existing metal  
fencing

## ELEVATION OF NEW ENTRANCE GATES

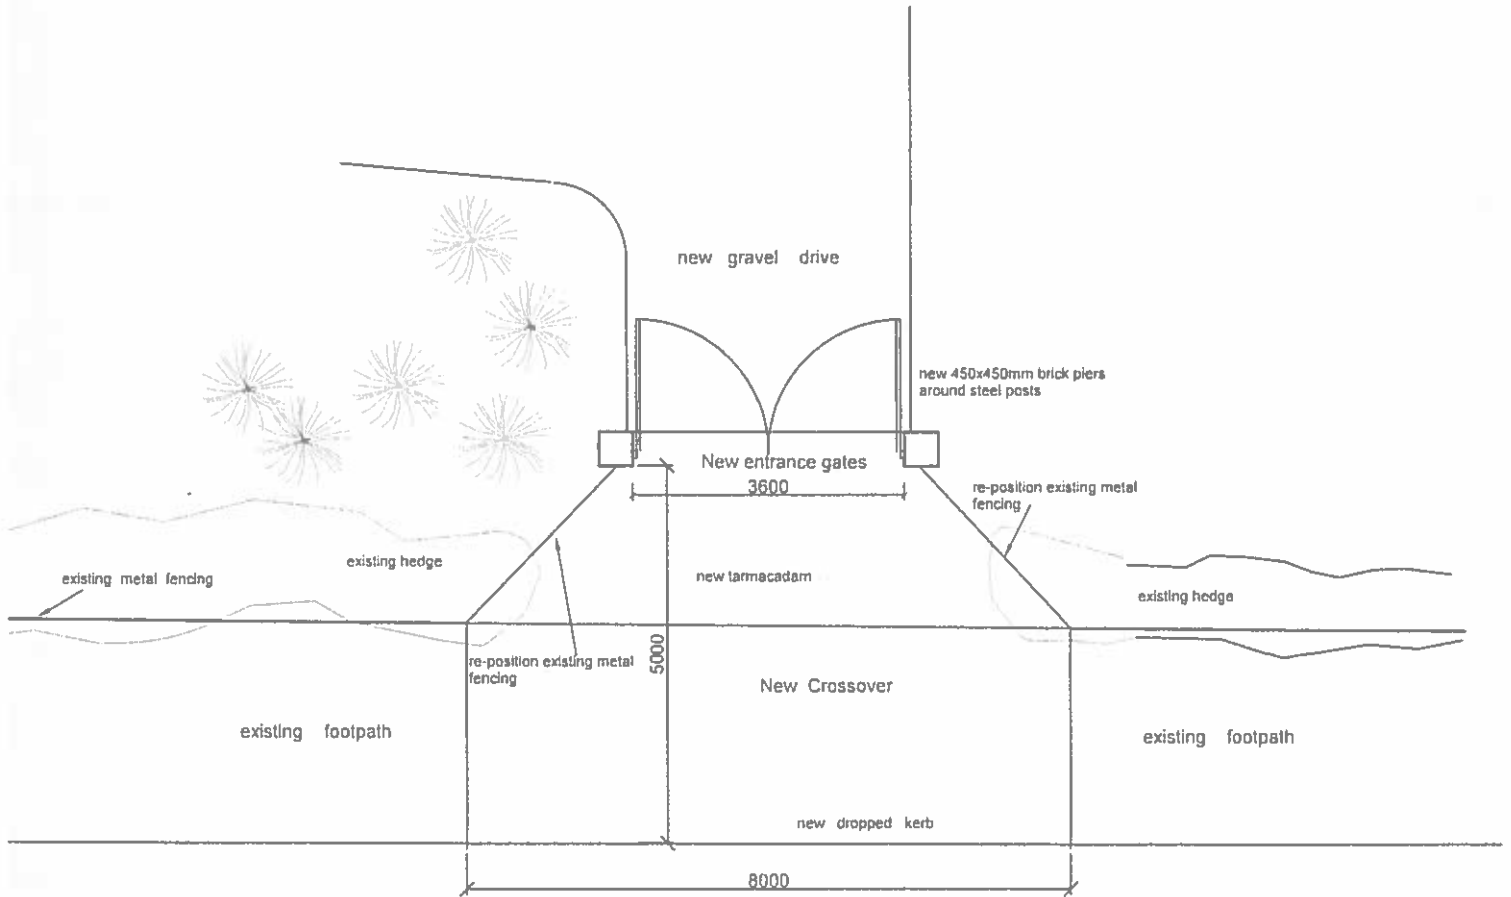

## ENTRANCE LAYOUT

Project  
**PROPOSED DETACHED DWELLING**  
 DEBDALE ROAD  
 WELLINGBOROUGH  
 NN8 5AJ

Title  
**PROPOSED ENTRANCE & GATES**

Client  
**Evergreen Management UK. Ltd**

Contact  
 Mobile 0779848477 E mail martin@btconnect.com

Date  
 February  
 2024

Scale  
 1:100 & 1:50  
 A4

Drawing No.  
 1348/ 23 / 4A

This drawing belongs to the designer and no part may be copied or reproduced as a whole or part of without prior agreement Copyright ©