




CROSS SECTION: A-A (1 : 100)

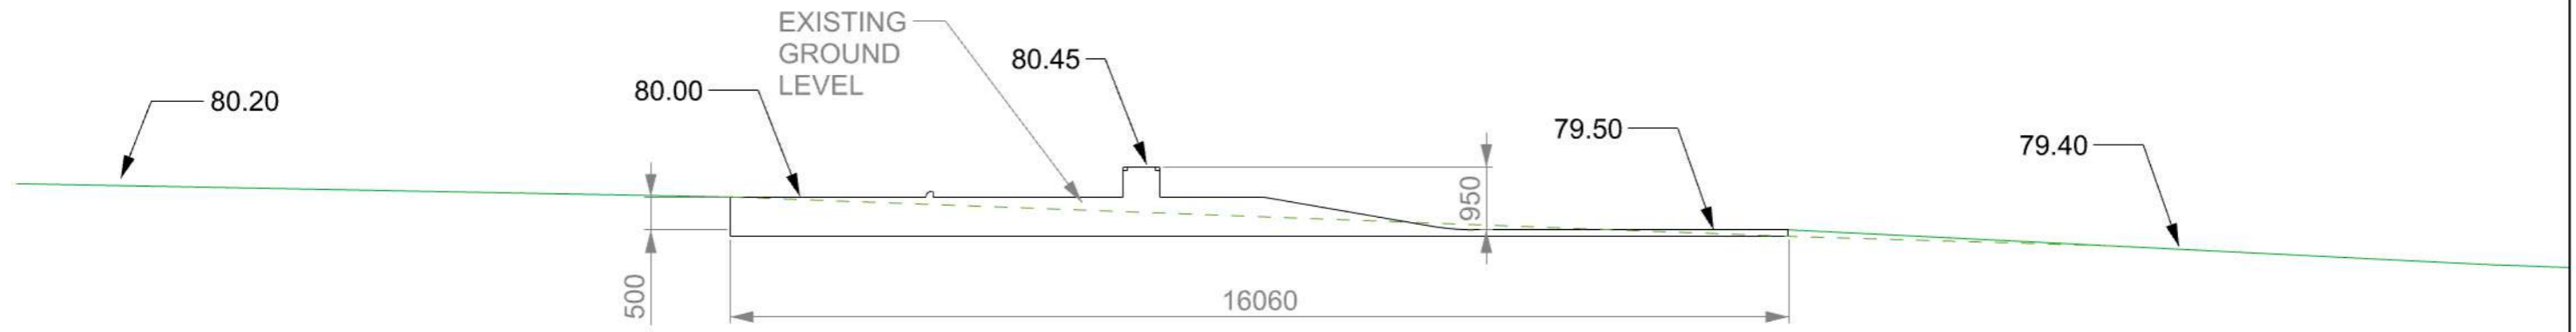

CROSS SECTION: B-B (1 : 100)

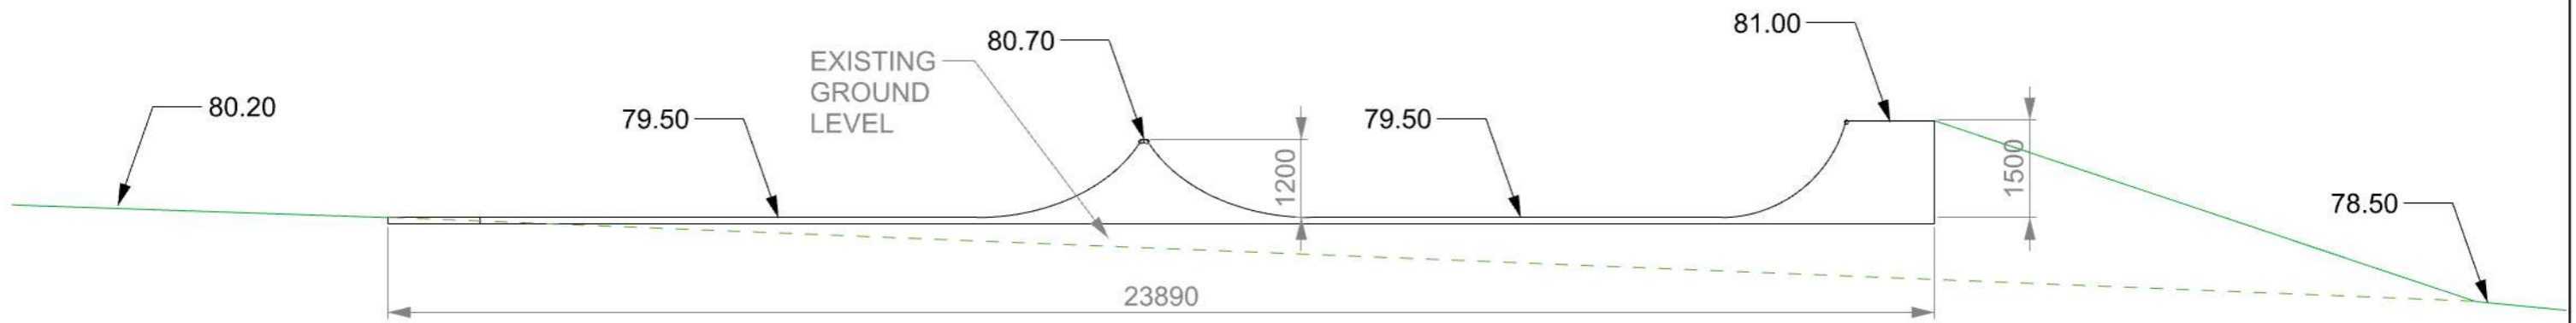

PLAN VIEW (1 : 500)

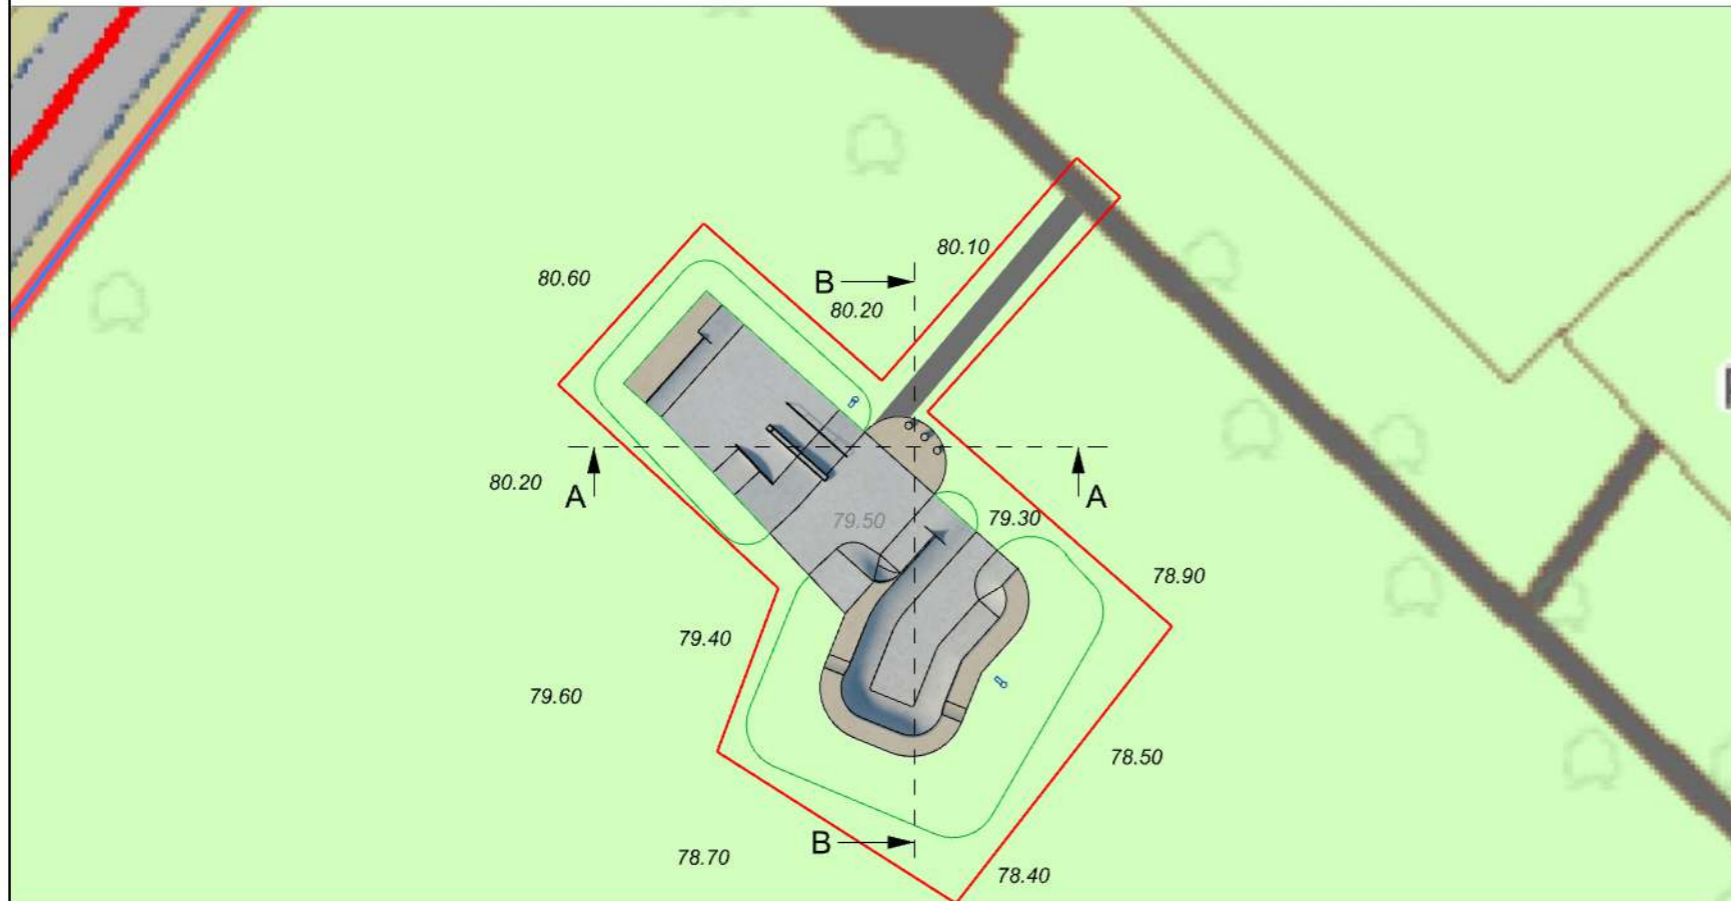

DESIGN BY: PHIL	SCALE: 1 : 500	MATERIAL:	QUANTITY:	DATE: 23/01/2024
BENDCRETE SKATEPARKS 55 CALDECOTT ROAD ABINGDON, OX14 5EZ			WELLINGBOROUGH	P3
			03 - INSITU CROSS SECTIONS	DRAWING REVISION: C
				PAGE SIZE: A3