


# Location Plan

Site Address: Marsh View, Shard Lane, Hambleton, FY6 9BX

Date Produced: 22-Mar-2024

Scale: 1:2500 @A4

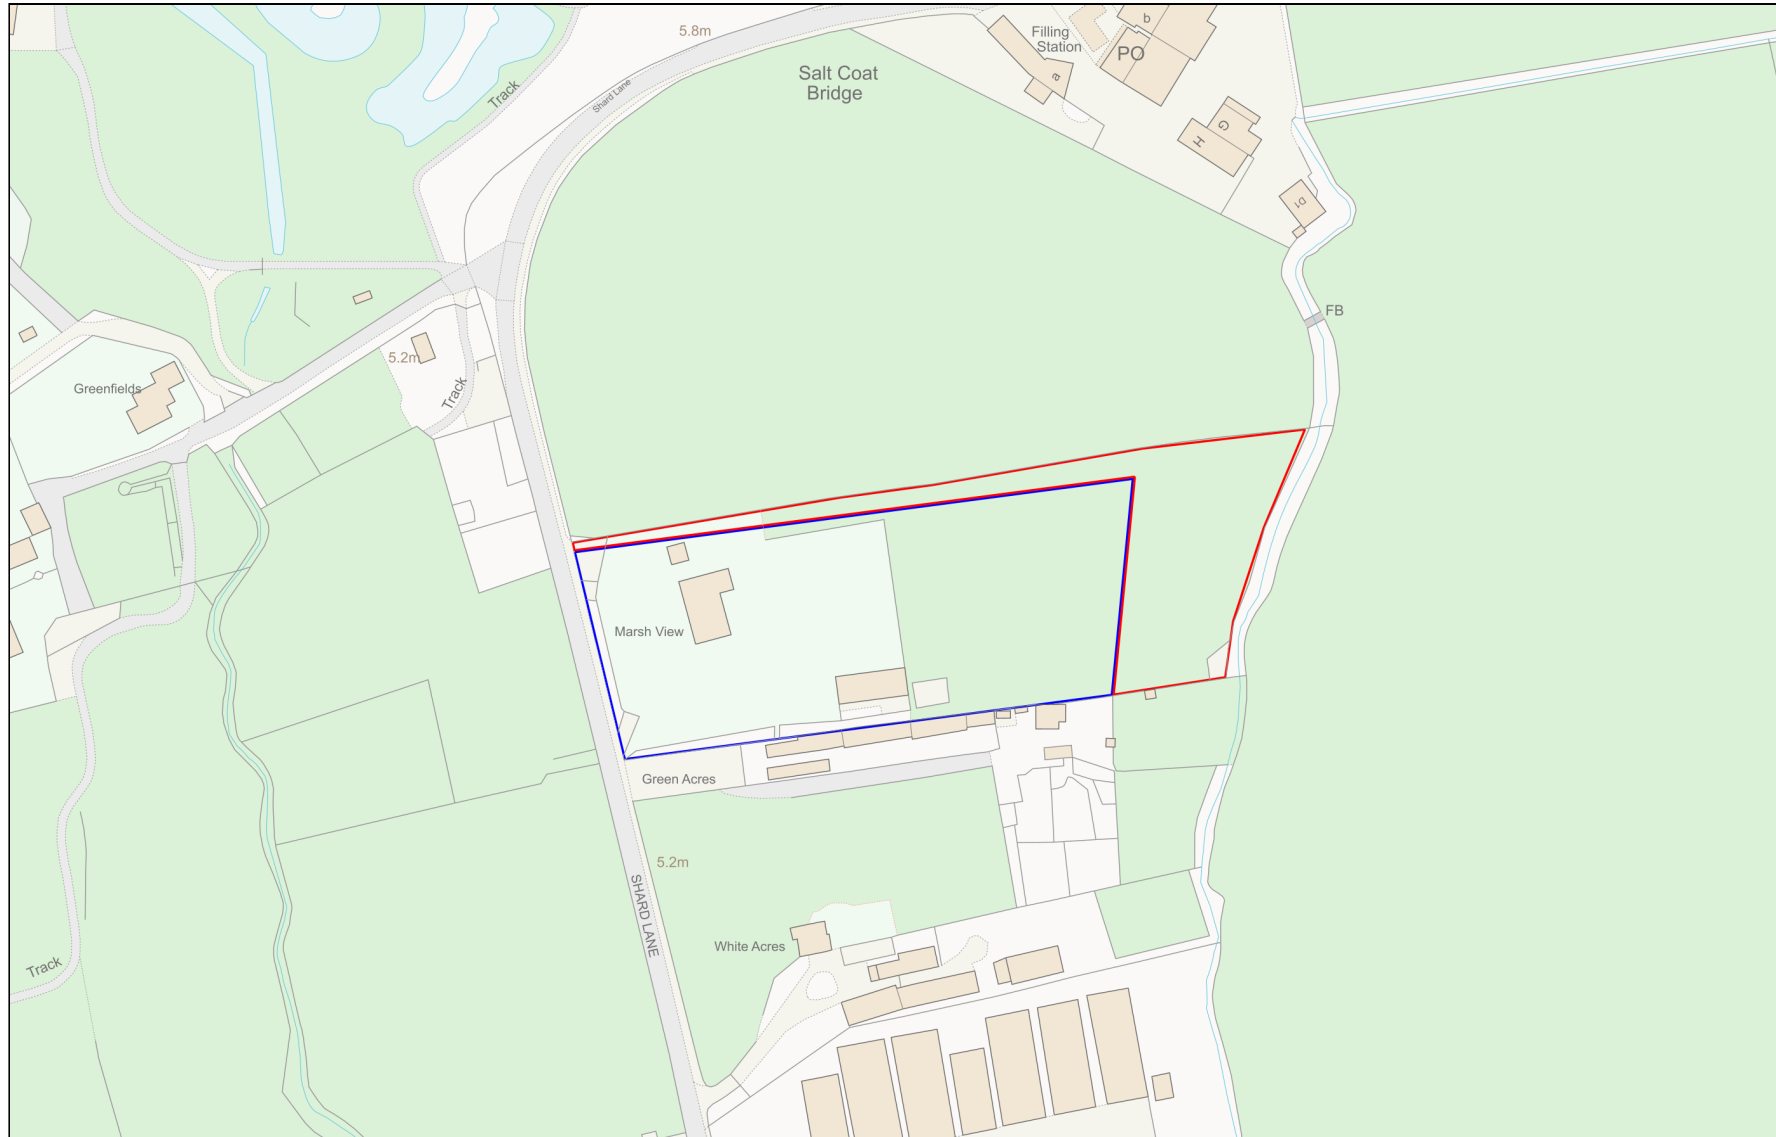

Planning Portal Reference: PP-12789392v1

