


1.1m high glass t	oalustrade		
	Ro	of Terr (approx	ace Seatin
		E R	
1.1m high glass	balustrade		at roof
		- - - - - - - - - - - - - - - - - - -	

roof plan (1:50)

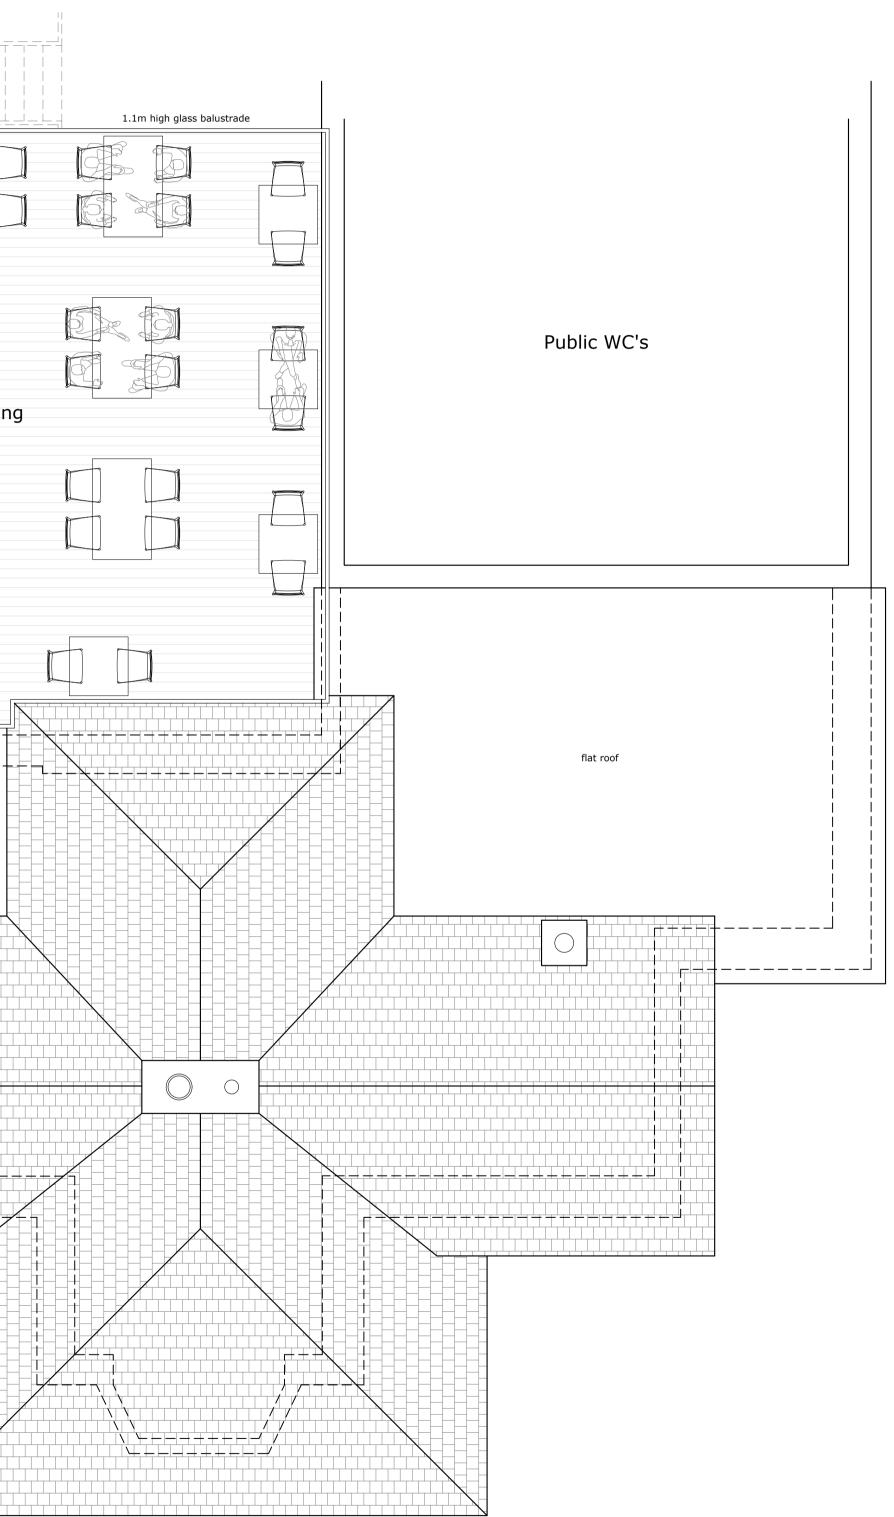

1:20

1:50

1:100

This drawing is	for information		
		ourposes only.	
		xact measurement	s
should be take	n onsite.		.5
	10.22		
FIRST ISSUE - 3' REVISIONS	.10.23 - BW		
	.10.23 - BW		
		WД	
	B		
	B	<b>WA</b> HITECTURE	
REVISIONS t. 01752 874961	B		Unit S13, Plymouth Science Park.
REVISIONS	B ARC		Unit S13, Plymouth Science Park, 1 Davy Road, Plymouth, PL6 8BX
REVISIONS t. 01752 874961 m. 07853903584 e. bw-architecture@ w. www.bw-architect	B ARC		Plymouth Science Park, 1 Davy Road,
REVISIONS t. 01752 874961 m. 07853903584 e. bw-architecture@ w. www.bw-architect PROJECT S	B ARC	HITECTURE	Plymouth Science Park, 1 Davy Road, Plymouth, PL6 8BX
REVISIONS t. 01752 874961 m. 07853903584 e. bw-architecture@ w. www.bw-architect PROJECT S CONCEPTION / C	Outlook.com ure.com	HITECTURE	Plymouth Science Park, 1 Davy Road, Plymouth, PL6 8BX
t. 01752 874961 m. 07853903584 e. bw-architecture@ w. www.bw-architect PROJECT S CONCEPTION / C PLANNING PERM	outlook.com ure.com TAGE PTION STUDY SSION	HITECTURE CONSTRUCTIO AS BUILTS	Plymouth Science Park, 1 Davy Road, Plymouth, PL6 8BX
REVISIONS   t. 01752 874961   m. 07853903584   e. bw-architecture@   w. www.bw-architect   PROJECT S   CONCEPTION / C   PLANNING PERM   BUILDING REGUI	outlook.com ure.com TAGE PTION STUDY SSION	HITECTURE	Plymouth Science Park, 1 Davy Road, Plymouth, PL6 8BX
REVISIONS   t. 01752 874961   m. 07853903584   e. bw-architecture@   w. www.bw-architecture@   PROJECT S   CONCEPTION / C   PLANNING PERM   BUILDING REGUI   PROJECT   REAR EXTER	ARC	HITECTURE CONSTRUCTIO AS BUILTS CONVEYANCE	Plymouth Science Park, 1 Davy Road, Plymouth, PL6 8BX
REVISIONS t. 01752 874961 m. 07853903584 e. bw-architecture@ w. www.bw-architect PROJECT S CONCEPTION / C PLANNING PERM BUILDING REGUL	ARC	HITECTURE CONSTRUCTIO AS BUILTS CONVEYANCE	Plymouth Science Park, 1 Davy Road, Plymouth, PL6 8BX
REVISIONS t. 01752 874961 m. 07853903584 e. bw-architecture@ w. www.bw-architecture@ PROJECT S CONCEPTION / C PLANNING PERM BUILDING REGUL PROJECT REAR EXTE ALTERATIC	ARC	HITECTURE CONSTRUCTIO AS BUILTS CONVEYANCE	Plymouth Science Park, 1 Davy Road, Plymouth, PL6 8BX
REVISIONS t. 01752 874961 m. 07853903584 e. bw-architecture@ w. www.bw-architecture@ w. www.bw-architecture@ PROJECT S CONCEPTION / C PLANNING PERM BUILDING REGUI PROJECT REAR EXTE ALTERATIC	ARC	HITECTURE CONSTRUCTIO AS BUILTS CONVEYANCE	Plymouth Science Park, 1 Davy Road, Plymouth, PL6 8BX
REVISIONS t. 01752 874961 m. 07853903584 e. bw-architecture@ w. www.bw-architecture@ PROJECT S CONCEPTION / C PLANNING PERM BUILDING REGUL PROJECT REAR EXTE ALTERATIC SITE ADDRESS THE PROMI	ARC	HITECTURE CONSTRUCTIO AS BUILTS CONVEYANCE INTERNAL	Plymouth Science Park, 1 Davy Road, Plymouth, PL6 8BX
REVISIONS t. 01752 874961 m. 07853903584 e. bw-architecture@ w. www.bw-architect PROJECT S CONCEPTION / C PLANNING PERM BUILDING REGUL PROJECT REAR EXTE ALTERATIC SITE ADDRESS THE PROMI	ARC	HITECTURE CONSTRUCTIO AS BUILTS CONVEYANCE INTERNAL	Plymouth Science Park, 1 Davy Road, Plymouth, PL6 8BX
REVISIONS t. 01752 874961 m. 07853903584 e. bw-architecture@ w. www.bw-architecture@ w. www.bw-architecture@ PROJECT S CONCEPTION / C PLANNING PERM BUILDING REGUL PROJECT REAR EXTE ALTERATIC SITE ADDRESS THE PROMI HOE ROAD	ARC	HITECTURE CONSTRUCTIO AS BUILTS CONVEYANCE INTERNAL	Plymouth Science Park, 1 Davy Road, Plymouth, PL6 8BX
REVISIONS	ARC	HITECTURE CONSTRUCTIO AS BUILTS CONVEYANCE INTERNAL	Plymouth Science Park, 1 Davy Road, Plymouth, PL6 8BX
REVISIONS	ARC	HITECTURE CONSTRUCTIO AS BUILTS CONVEYANCE INTERNAL E BAR, , PL1 2PA	Plymouth Science Park, 1 Davy Road, Plymouth, PL6 8BX
REVISIONS	BARC	HITECTURE CONSTRUCTIO AS BUILTS CONVEYANCE INTERNAL E BAR, PL1 2PA	Plymouth Science Park, 1 Davy Road, Plymouth, PL6 8BX
REVISIONS	BARC	HITECTURE CONSTRUCTIO AS BUILTS CONVEYANCE INTERNAL BAR, PL1 2PA	Plymouth Science Park, 1 Davy Road, Plymouth, PL6 8BX
REVISIONS	BARC	HITECTURE CONSTRUCTIO AS BUILTS CONVEYANCE INTERNAL BAR, PL1 2PA	Plymouth Science Park, 1 Davy Road, Plymouth, PL6 8BX
REVISIONS	BARC	HITECTURE CONSTRUCTIO AS BUILTS CONVEYANCE INTERNAL BAR, PL1 2PA	Plymouth Science Park, 1 Davy Road, Plymouth, PL6 8BX