





Planting Schedule			
Name		Number	Notes
Agapanthus 'Rosewarne'	African lily 'Ben Hope'	5	Eg per 1.0m x 50cm blue flowers mid-late summer, sun (south or west facing)
Carex Testacea 'Prairie Fire'	Orange New Zealand Sedge 'Prairie Fire'	5	Eg per grass 50cm x 50cm year-round interest (south, west or east facing)
Erigeron glaucus 'Sea Breeze'	feabane or seaside daisy	9	Eg 45 x 50cm lilac pink flowers with yellow centers in summer, sun
Limonium Perezii	broad-leaved stachys or sea lavender	15	Per 50 x 30cm sprays of tiny flowers with white calyx-tubes and pale violet petals in summer, sun
Phlomis russeliana	Turkish sage	5	Per 1m x 50cm yellow flowers summer to early autumn effective seed heads sun
Rosmarinus officinalis 'Capri'	rosemary (prostrates group)	3	Eg shrub 30cm x 1m blue flowers in spring, sun
Sedum spectabile 'Autumn Joy'	stonecrop 'Herbstfreude'	6	Per 60cm x 50cm pink flowers in autumn, effective seed heads, sun
Verbena rigida	verbena rigida	9	Per 60 x 45cm purple flowers summer/early autumn, sun

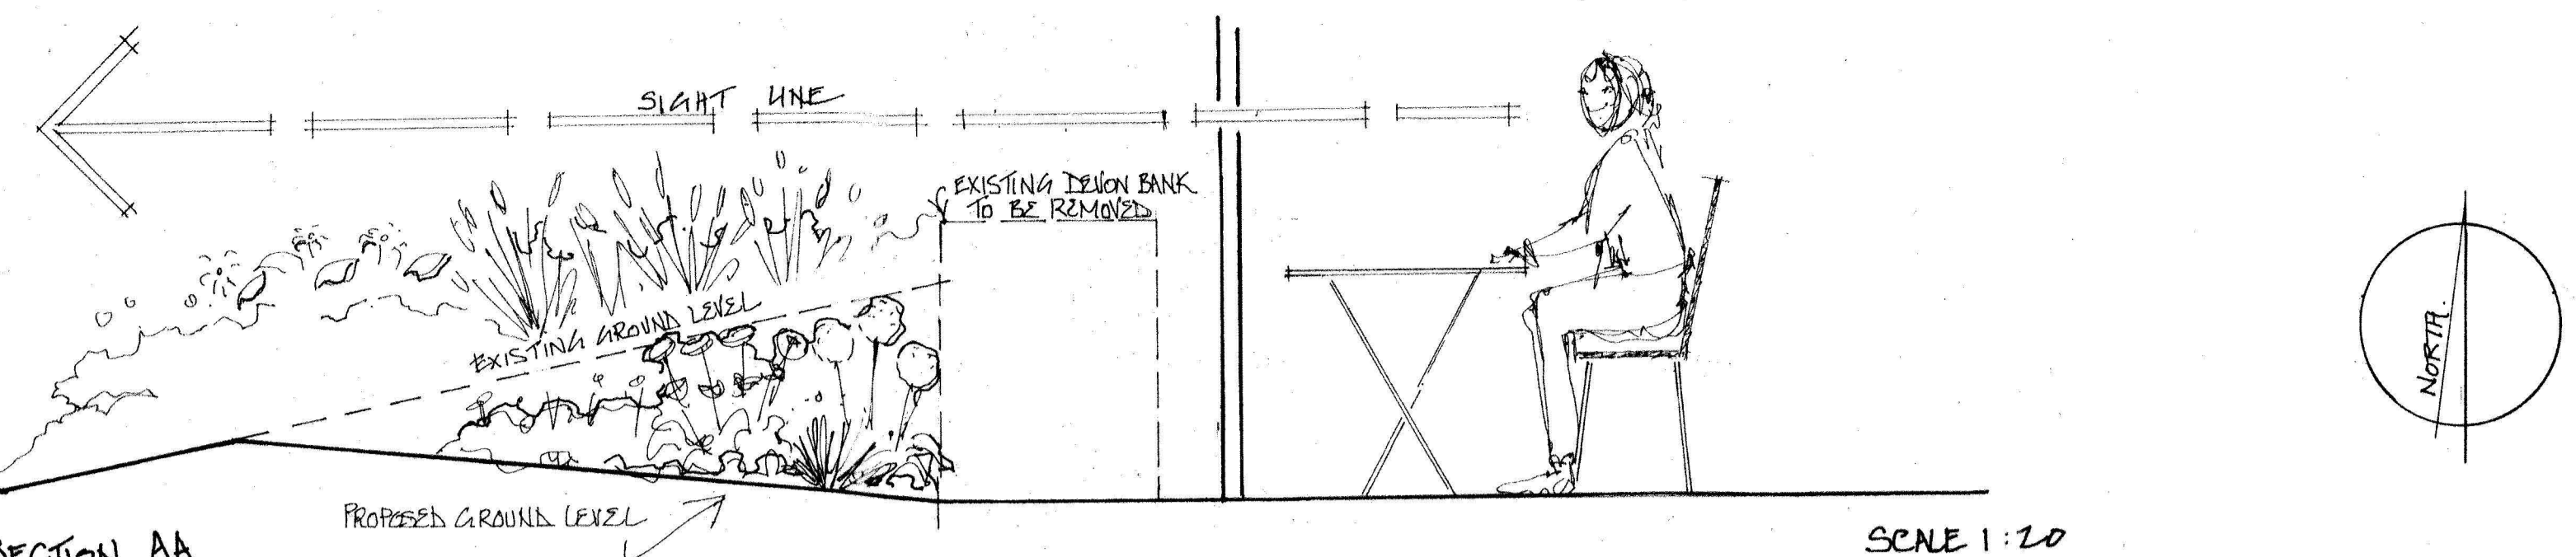

SIGNIFICANT WILDLIFE CORRIDOR

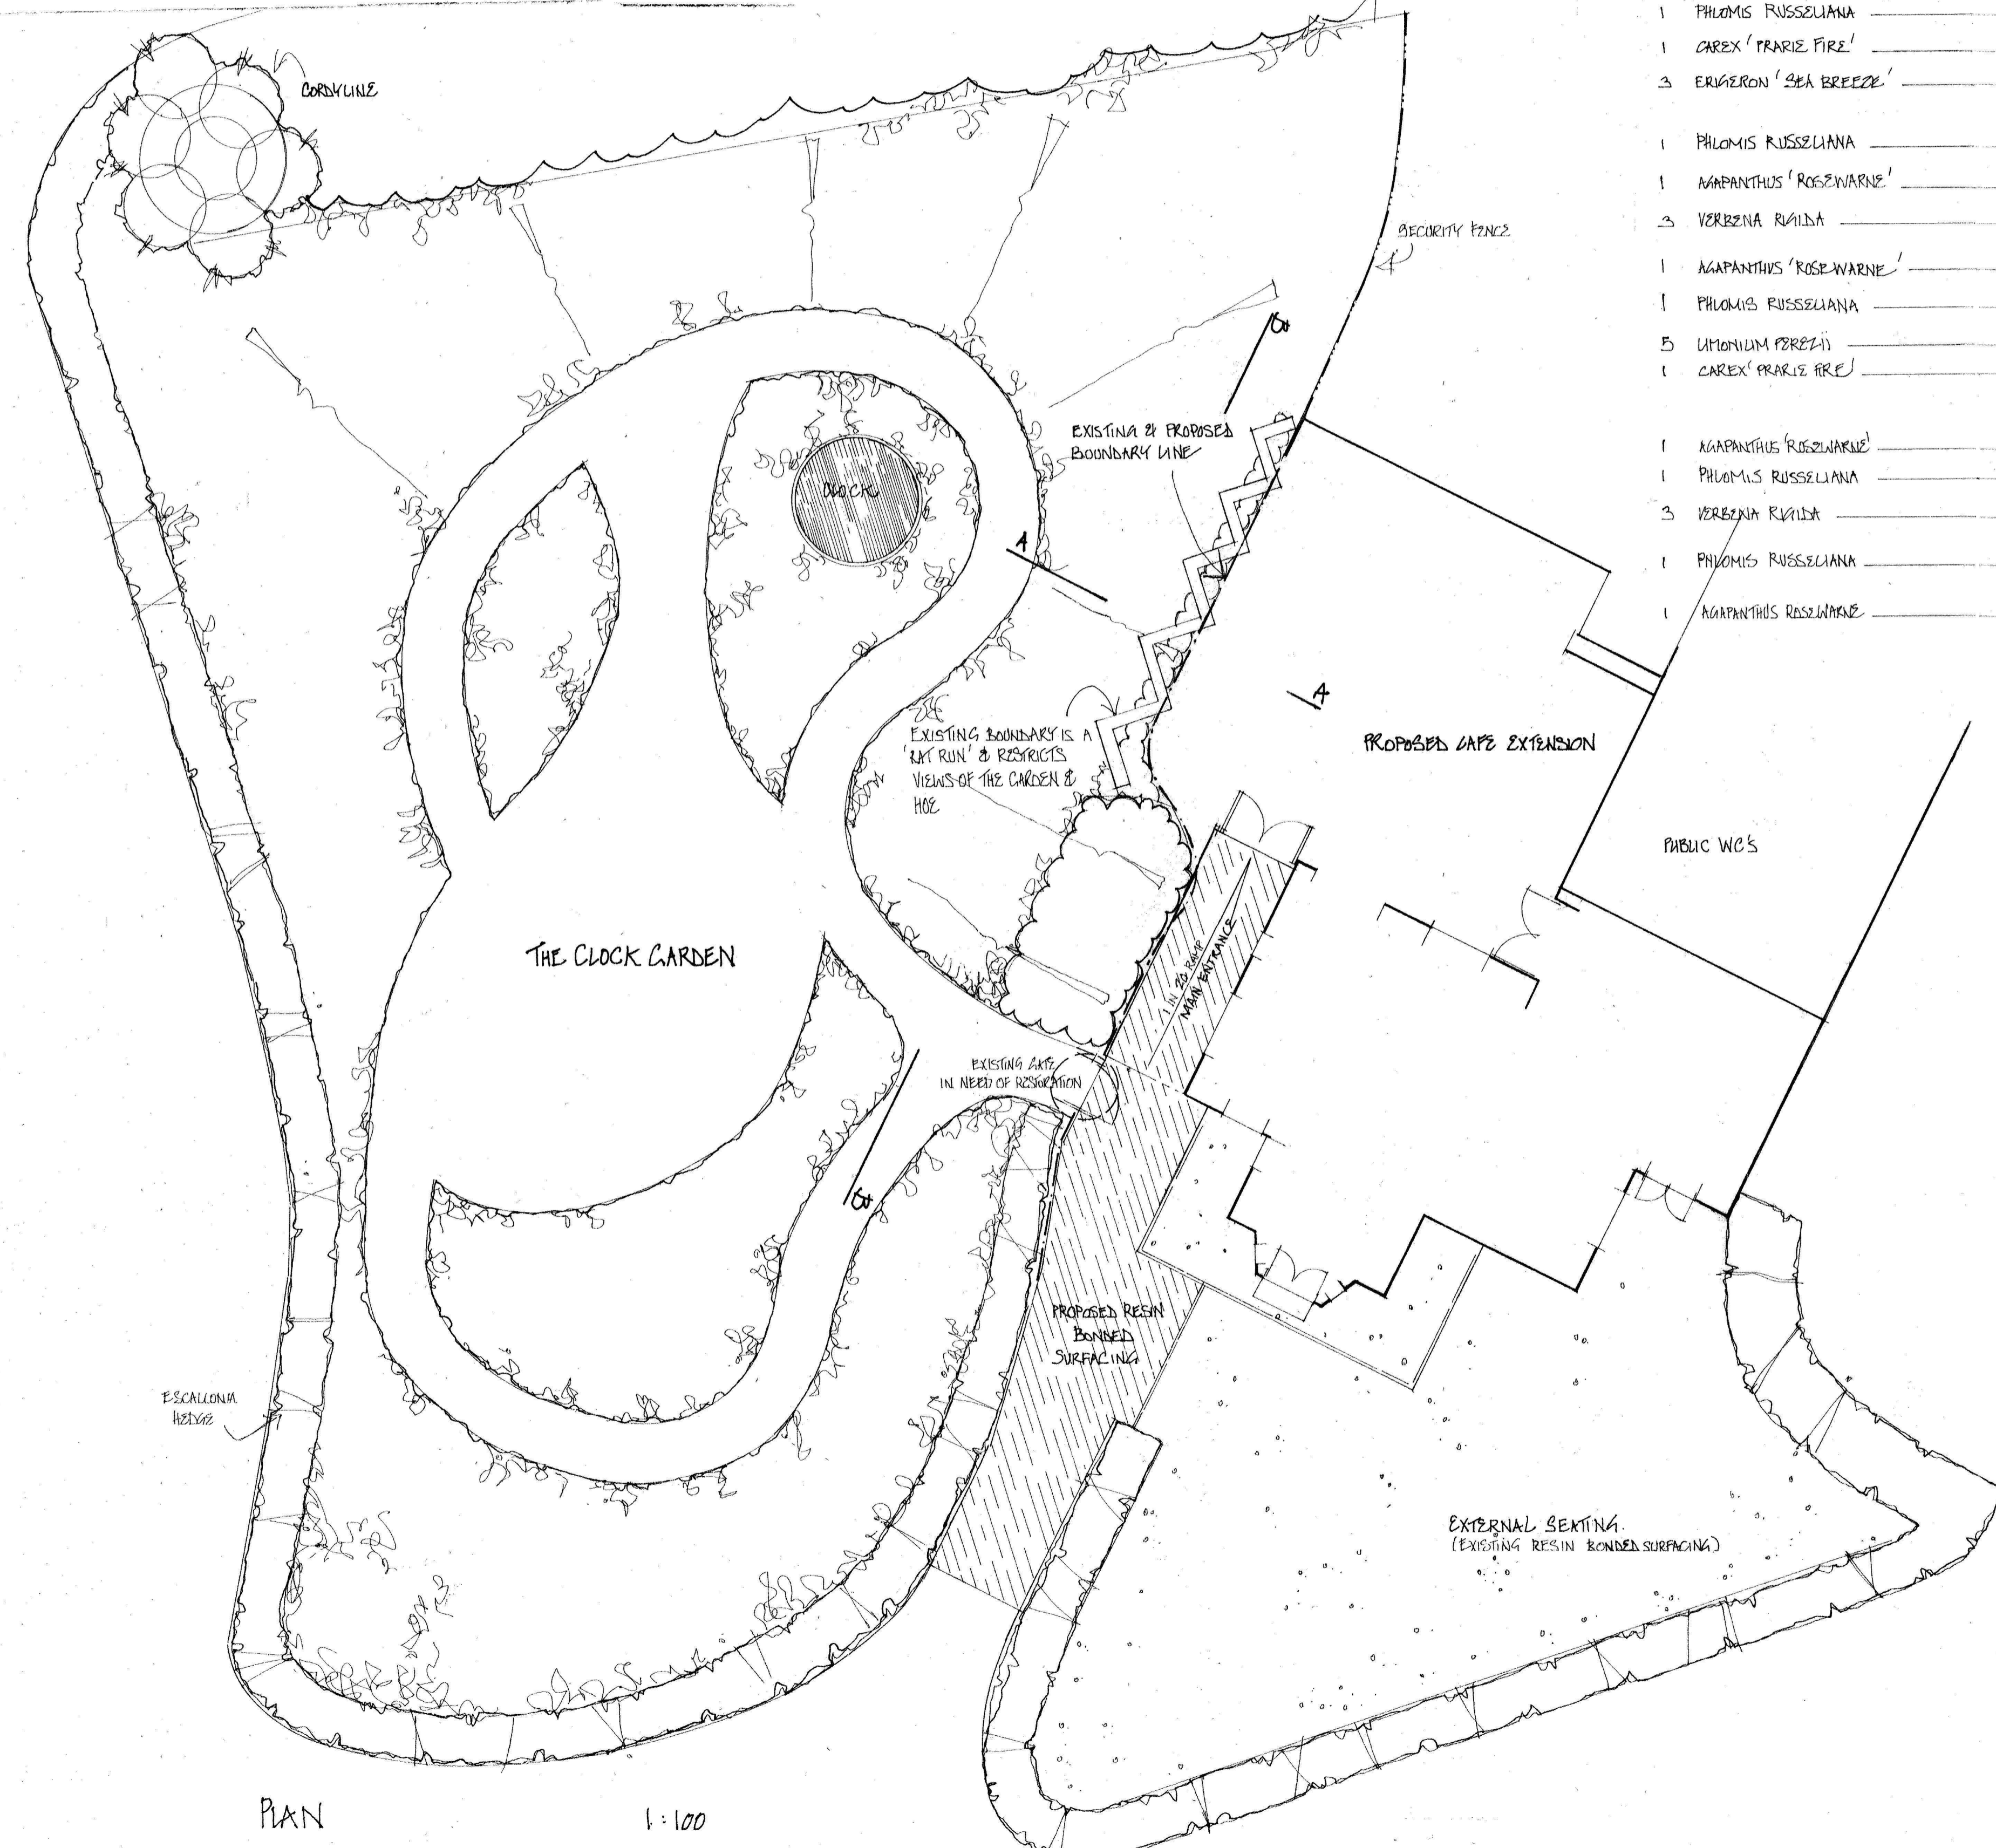

- WALL TO BE REMOVED & GROUND LEVELS REMODELLED (ADDING NEW PLANTING)
- 3 VERBENA RIGIDA
 - 1 AGAPANTHUS 'ROSEWARNE'
 - 1 PHLOMIS RUSSELLIANA
 - 1 CAREX 'PRAIRIE FIRE'
 - 3 ERIGERON 'SEA BREEZE'
 - 1 PHLOMIS RUSSELLIANA
 - 1 AGAPANTHUS 'ROSEWARNE'
 - 3 VERBENA RIGIDA
 - 1 AGAPANTHUS 'ROSEWARNE'
 - 1 PHLOMIS RUSSELLIANA
 - 5 LIMONIUM PEREZII
 - 1 CAREX 'PRAIRIE FIRE'
 - 1 AGAPANTHUS 'ROSEWARNE'
 - 1 PHLOMIS RUSSELLIANA
 - 3 VERBENA RIGIDA
 - 1 PHLOMIS RUSSELLIANA
 - 1 AGAPANTHUS 'ROSEWARNE'
- 5 LIMONIUM PEREZII
 - 1 ROSMARINUS OFFICINALIS 'CAPRI'
 - 3 SEDUM SPECTABILE 'AUTUMN JOY'
 - 1 CAREX 'PRAIRIE FIRE'
 - 3 ERIGERON 'SEA BREEZE'
 - 1 CAREX 'PRAIRIE FIRE'
 - 1 ROSMARINUS OFFICINALIS 'CAPRI'
 - 3 SEDUM SPECTABILE 'AUTUMN JOY'
 - 3 ERIGERON 'SEA BREEZE'
 - 1 CAREX 'PRAIRIE FIRE'
 - 5 LIMONIUM PEREZII
 - 1 ROSMARINUS 'CAPRI'

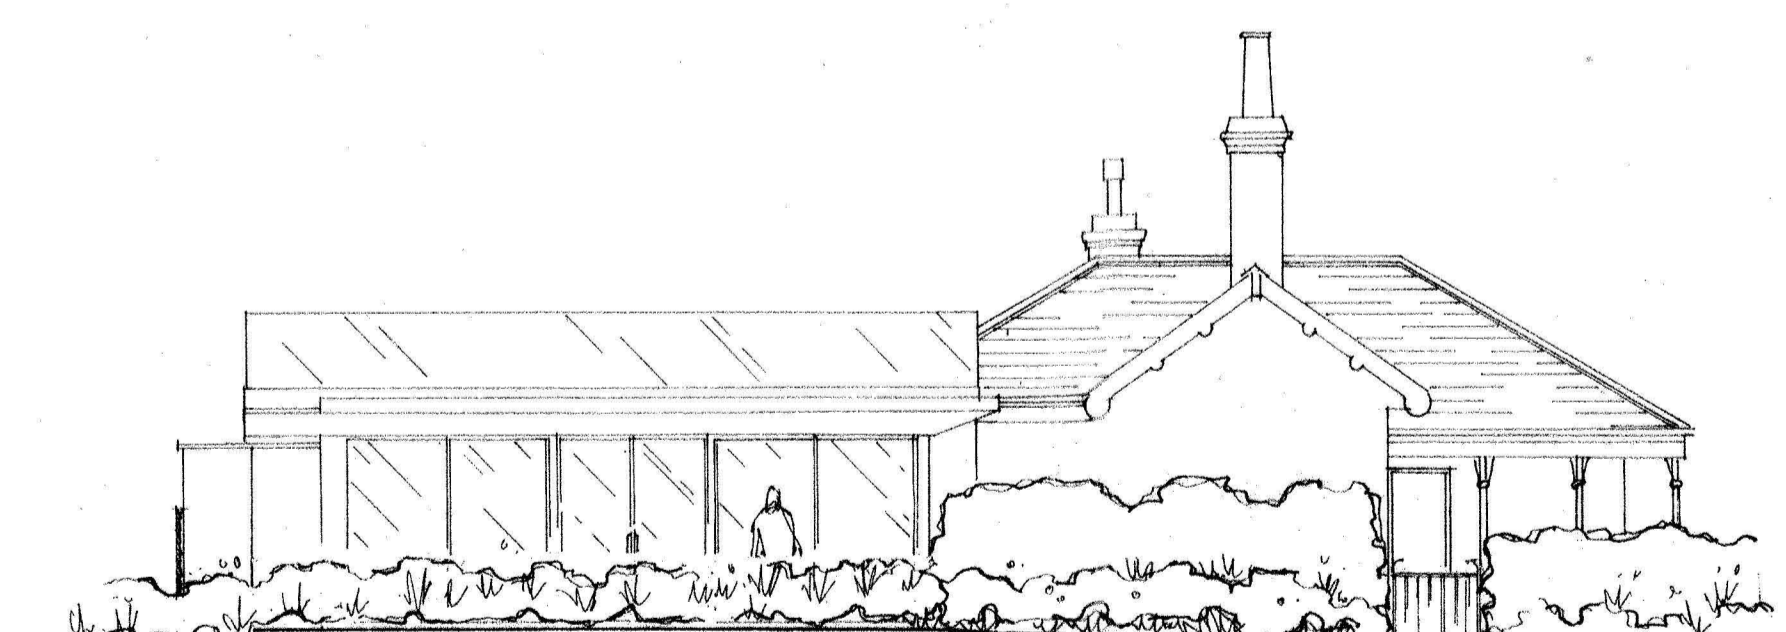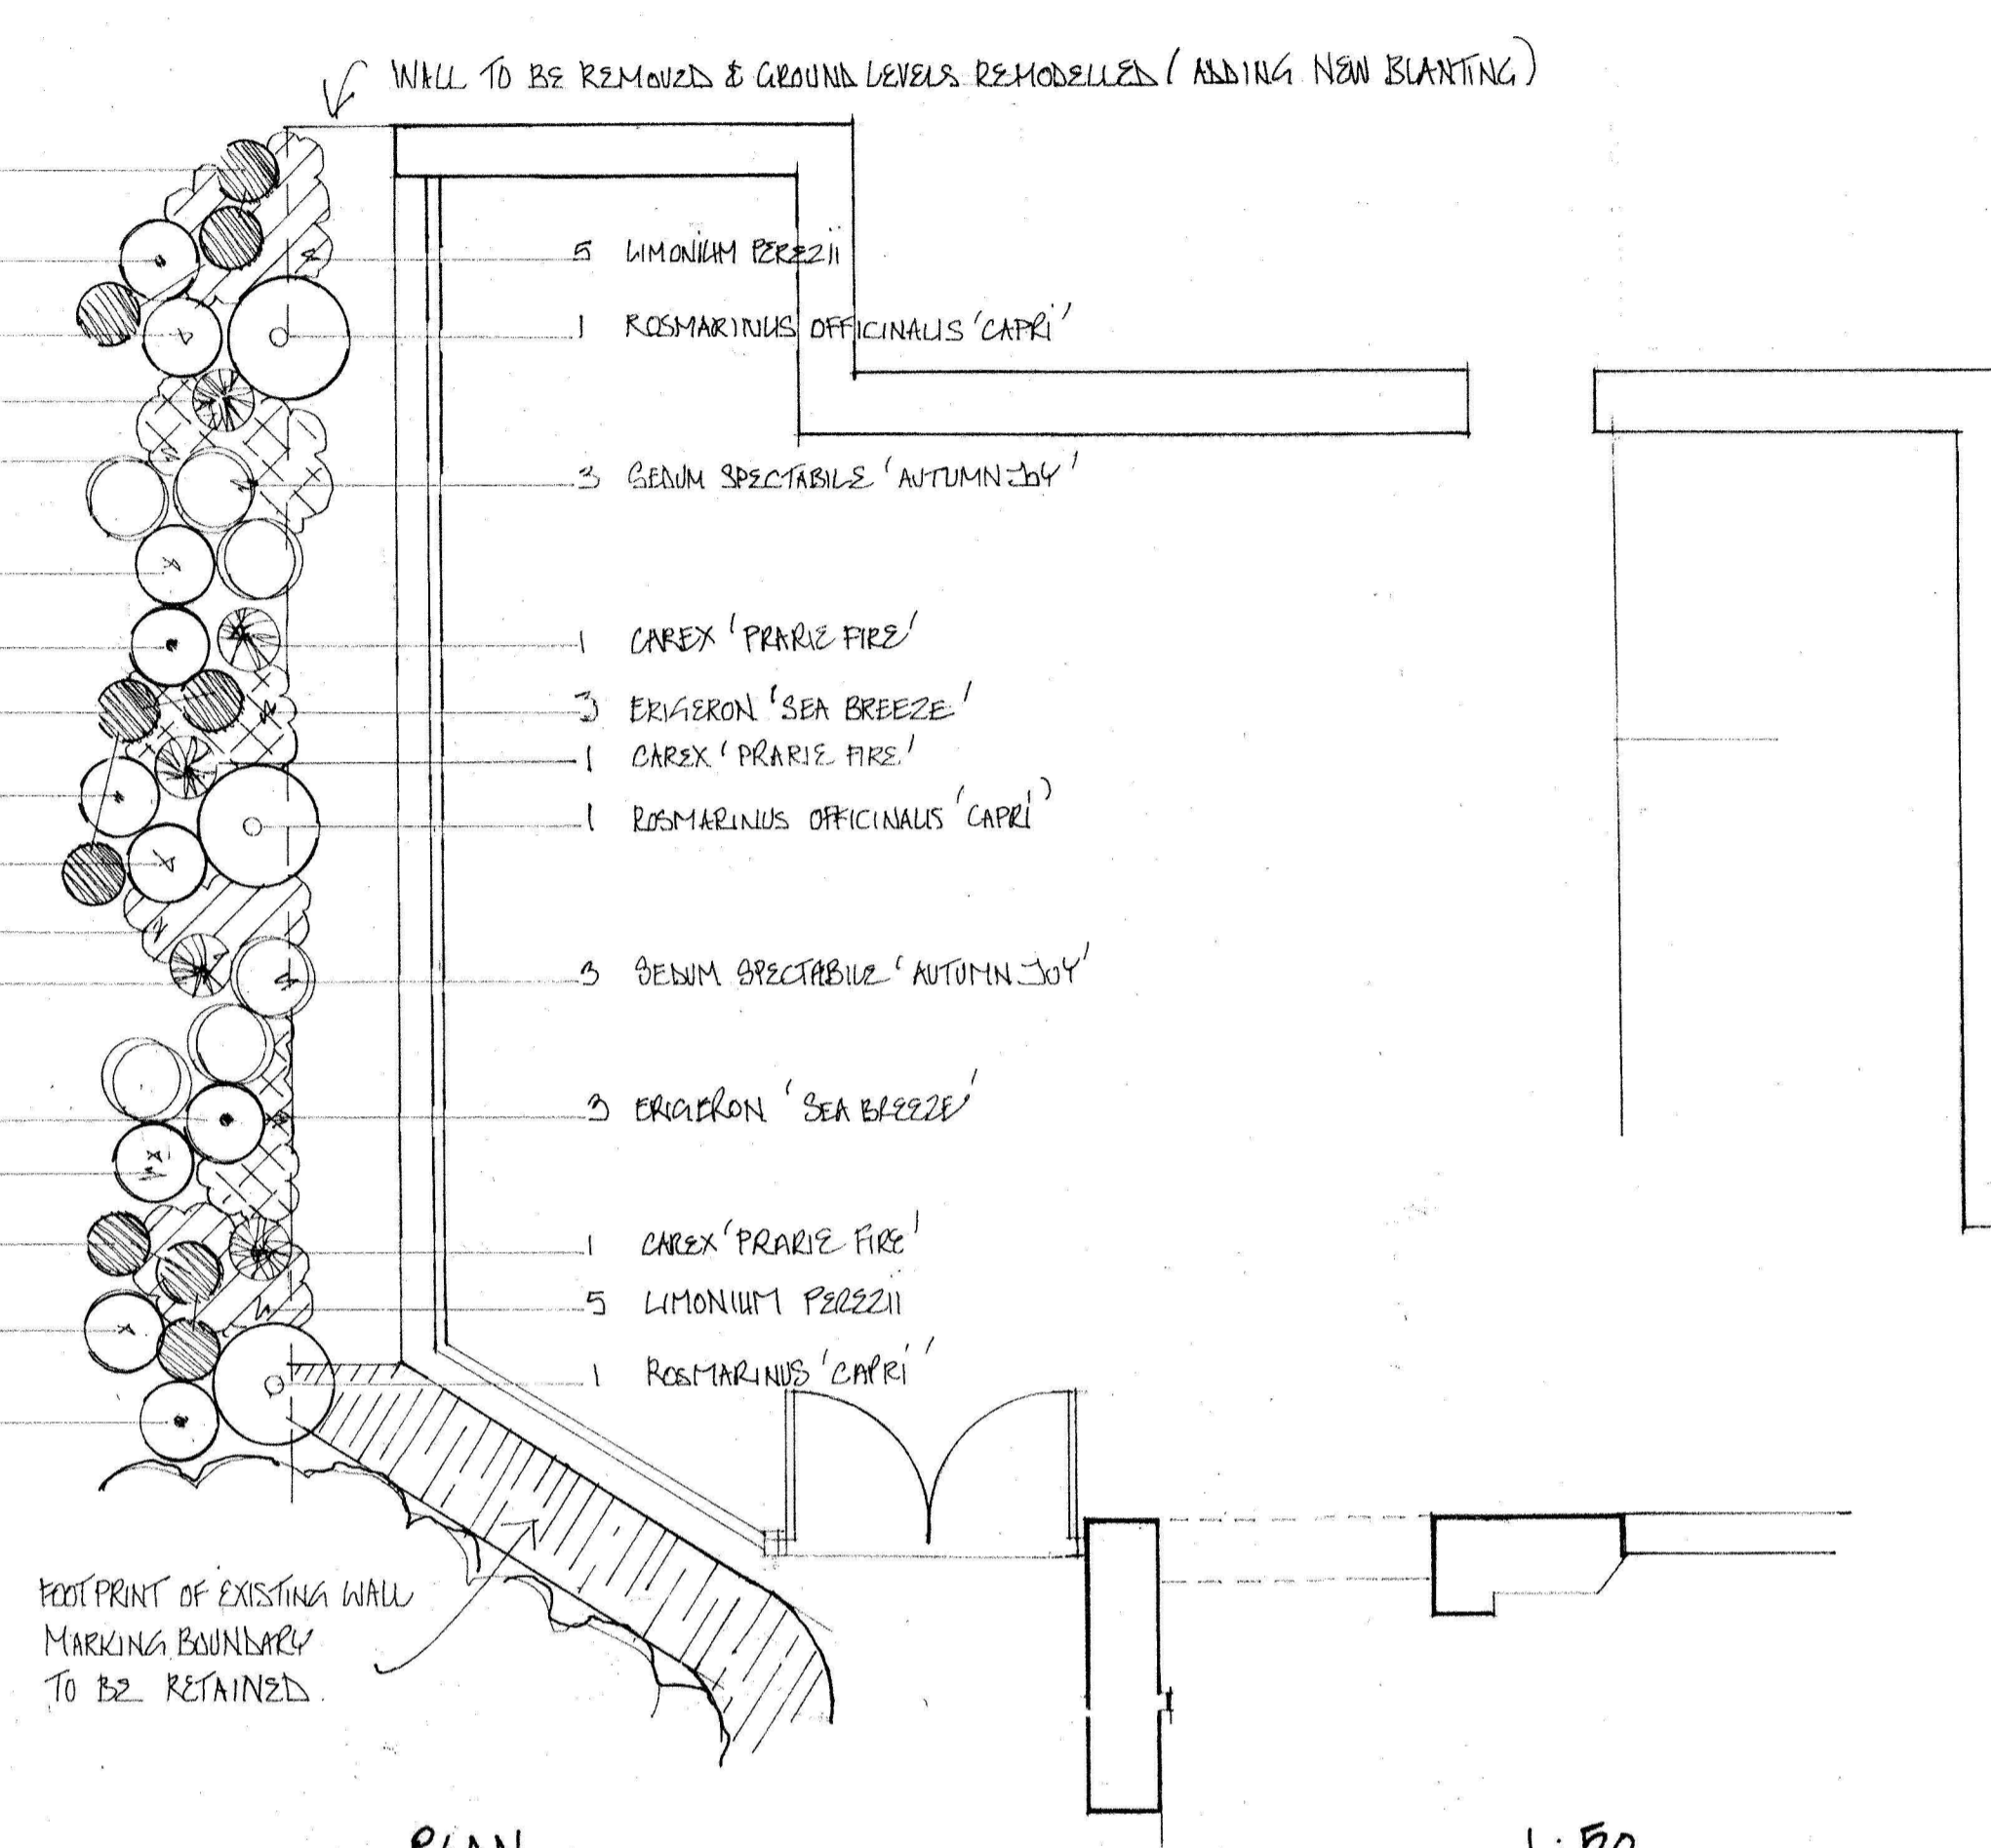

NOTE: ALL DIMENSIONS TO BE CHECKED ON SITE / REFER TO ARCHITECTS DRAWINGS.

Drawing Title	Landscape Proposals		Date	DEC 2023
Job	The Promenade Cafe Bar Hoe Road, Plymouth		Drawn	HW
			Scale	1:20, 1:50, 1:100 @ A1 (as shown)
			Drawing number	PLA/Promenade Cafe /01