

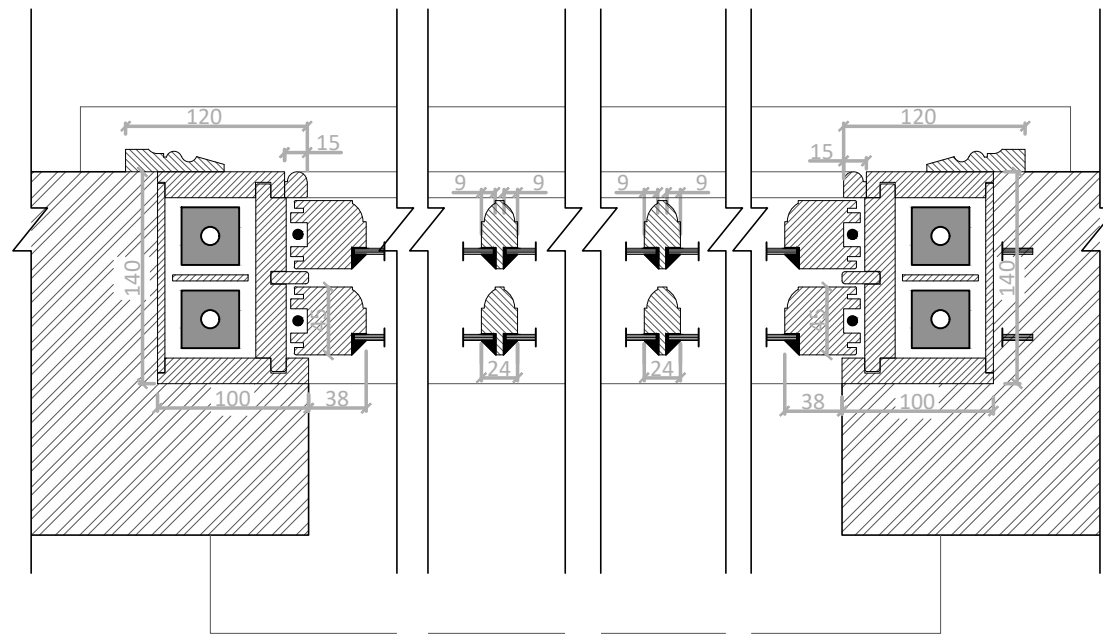


This drawing is the copyright of Get Planning & Architecture Ltd. and may not be reproduced without permission. Dimensions must not be scaled (except for planning purposes) and must be checked prior to construction and manufacture.

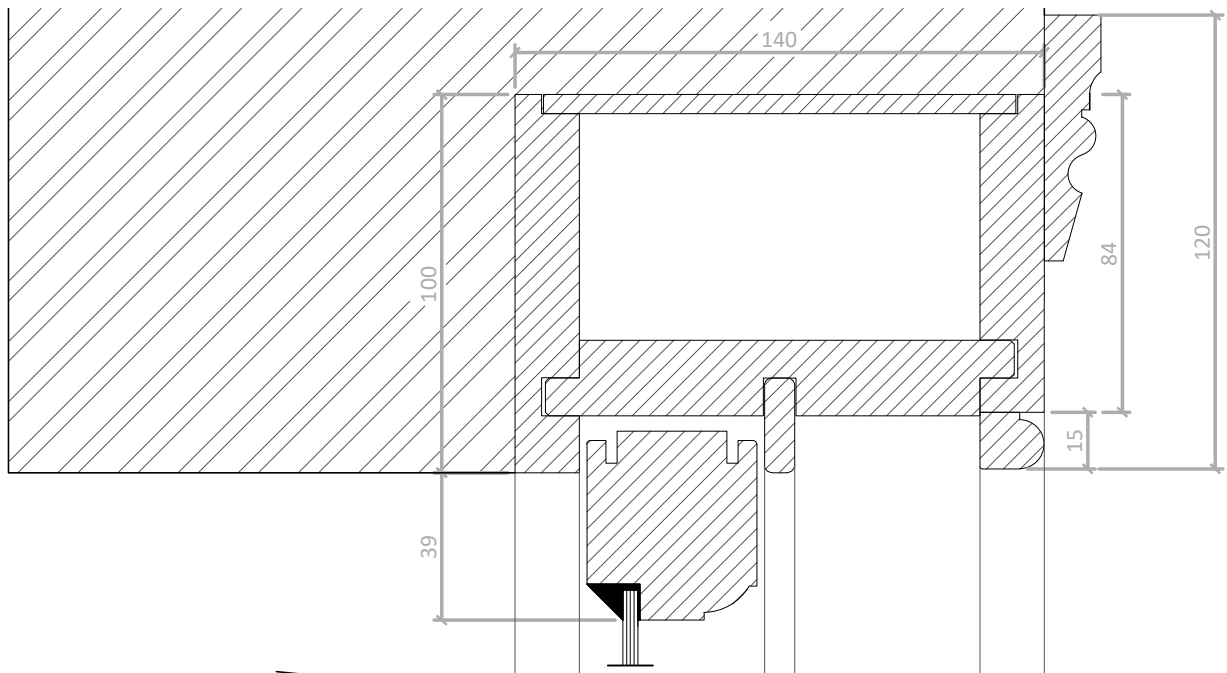


EXISTING WINDOW PLAN DETAILS (SCALE 1:5)

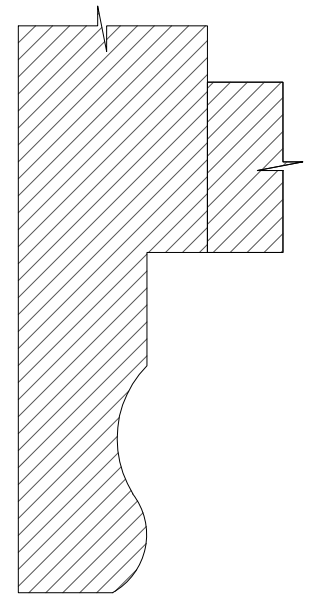


HORN DETAIL (SCALE 1:2)

* all existing windows single glazed - 4mm tk

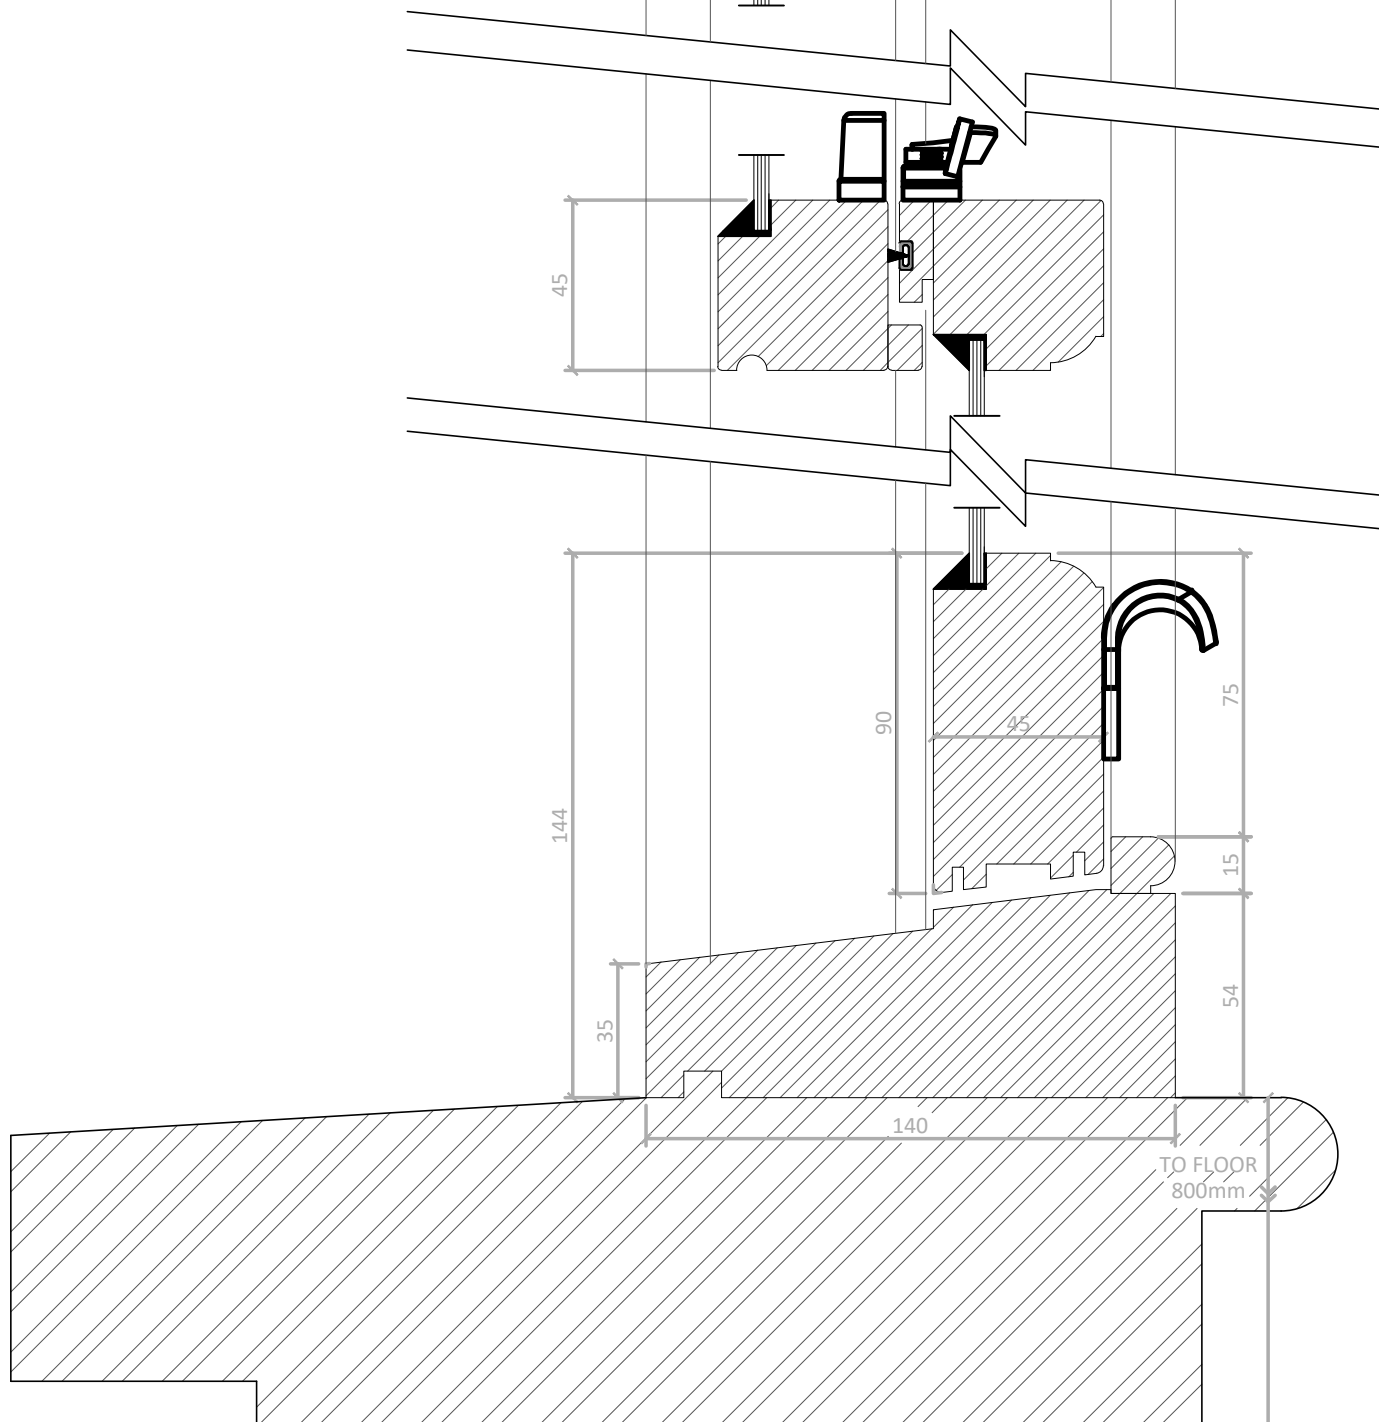

SECTIONAL DETAILS (SCALE 1:2)

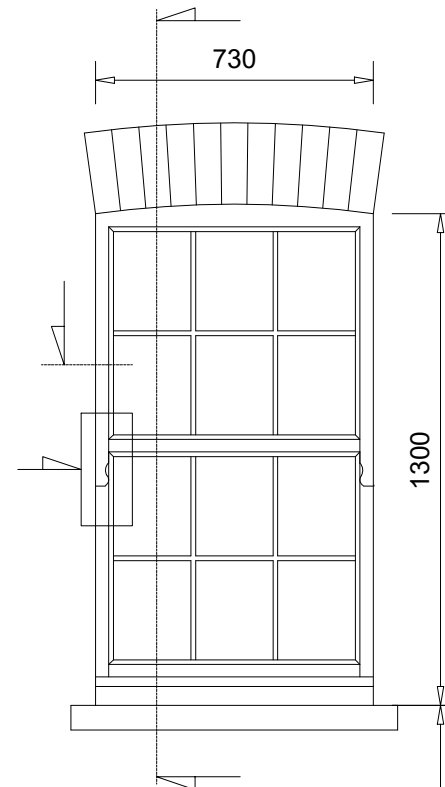

EXISTING WINDOW ELEVATION (SCALE 1:20)

-	issued	BG	BG	CK	16/04/24
-	drawn	BG	BG	CK	15/04/24
REV	details	check	AM	by	date

revisions:

project: NEW DOOR		Get Planning & Architecture 7 Tudor Court, Brighton Road Sutton, Surrey SM2 5AE tel. 0208 770 3962 www.get-planning.co.uk email: info@get-planning.co.uk		
site: FLAT 2, 49 MONTAGU SQUARE, W1H 2LW				
drawing: EXISTING WINDOW DETAILS				
scale: 1:20, 1:5, 1:2 @ A3	date: 15/04/2024	project no: 13163	drawing no: 11	rev: -