




Front Elevation (North)

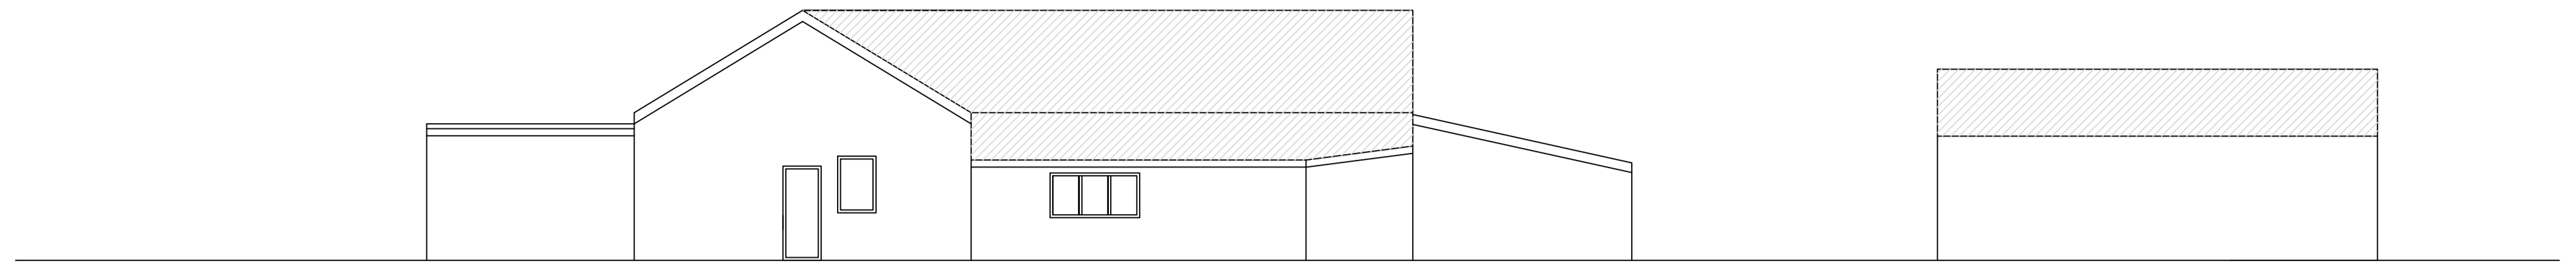

Side Elevation (West)

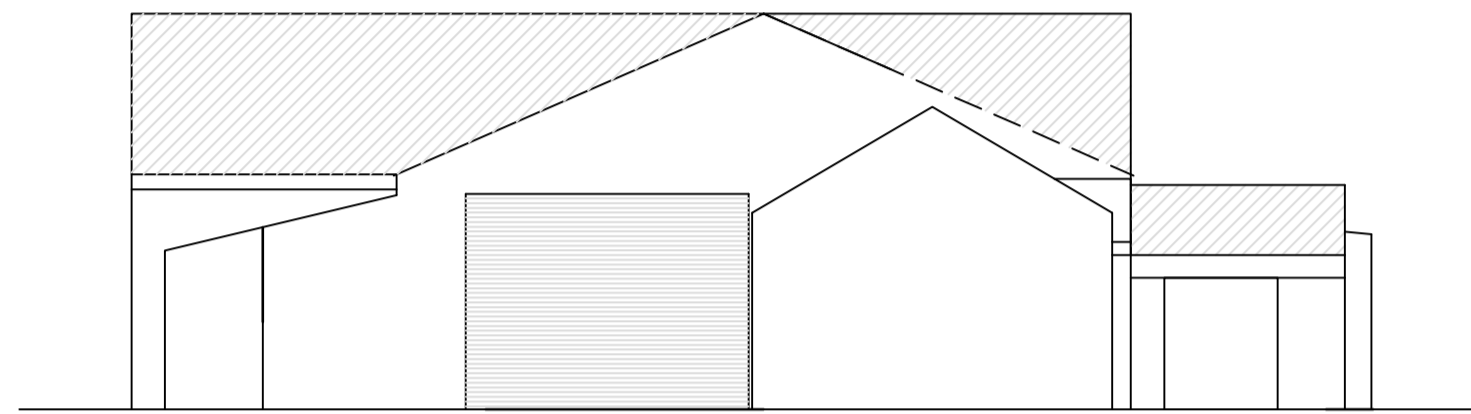


Rear Elevation (South)

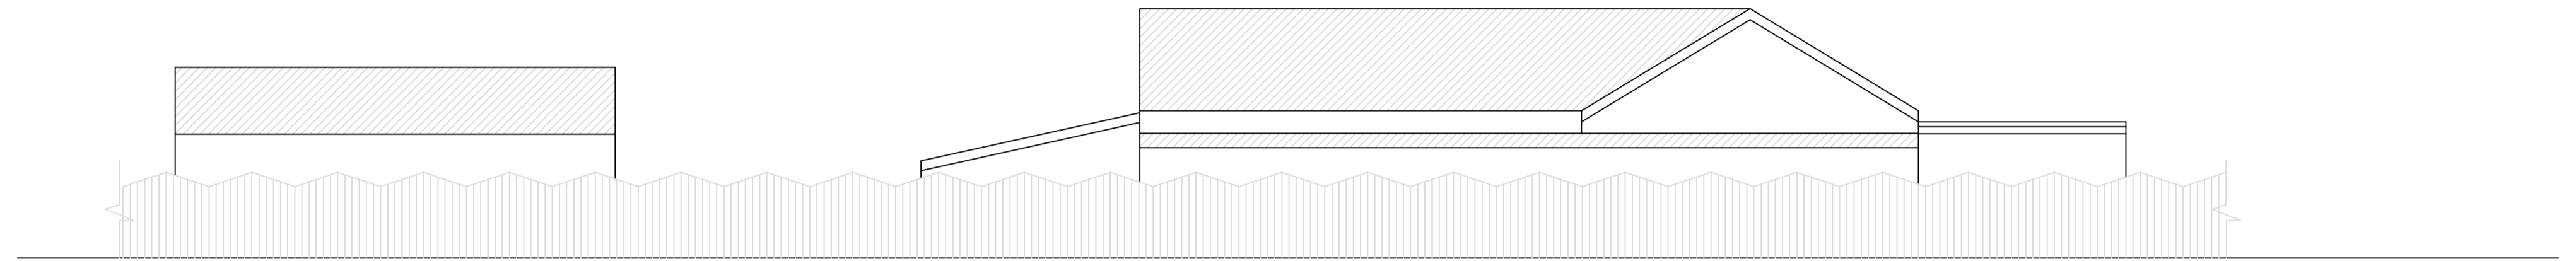

Side Elevation (East)

EXISTING ELEVATIONS

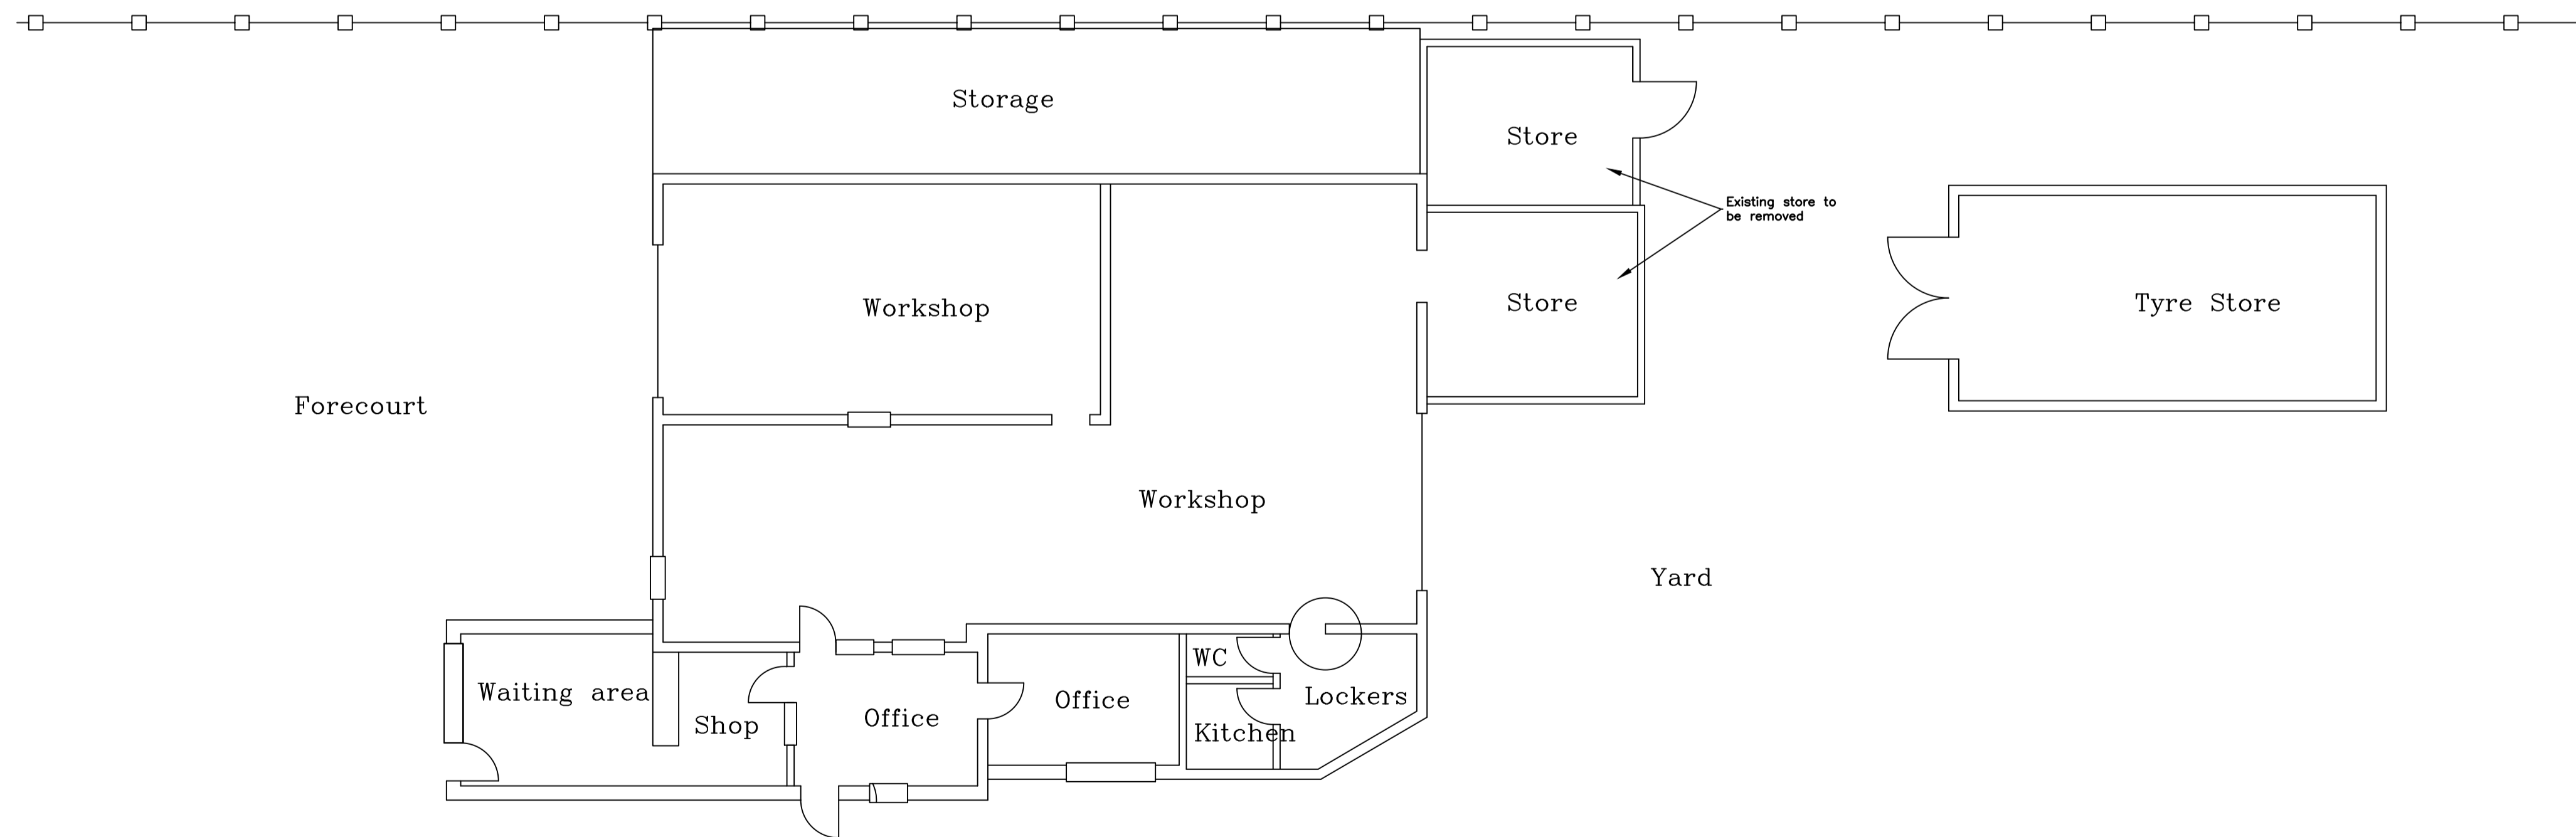

EXISTING FLOOR PLAN

Rev.	Description	Date	Drawn
Client			
Mr A Wright The Chimneys, Keyingham Road Ottringham HU12 0AL			
Project			
Rear extension to MOT garage following removal of existing extensions Wrights Garage, 41 Staithes Road, Preston HU12 8TD			
Title			
Existing Plan and Elevations			
Drawn		Date	
Mike Rimmington 07811 041167		Feb 2024	
Scales		Revision	
1:100		24/PL/01 Sheet 1 of 3	