


REVISIONS		
Date	Description	By



Sectional Elevation X (Existing)



Sectional Elevation Y (Existing)

Scale 1:100

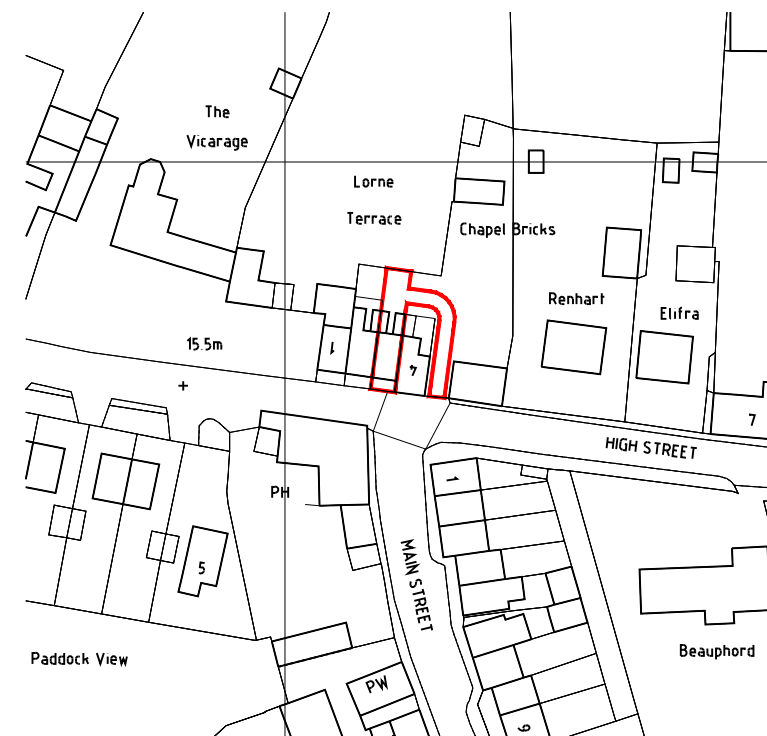


Location Plan

Scale 1:1250

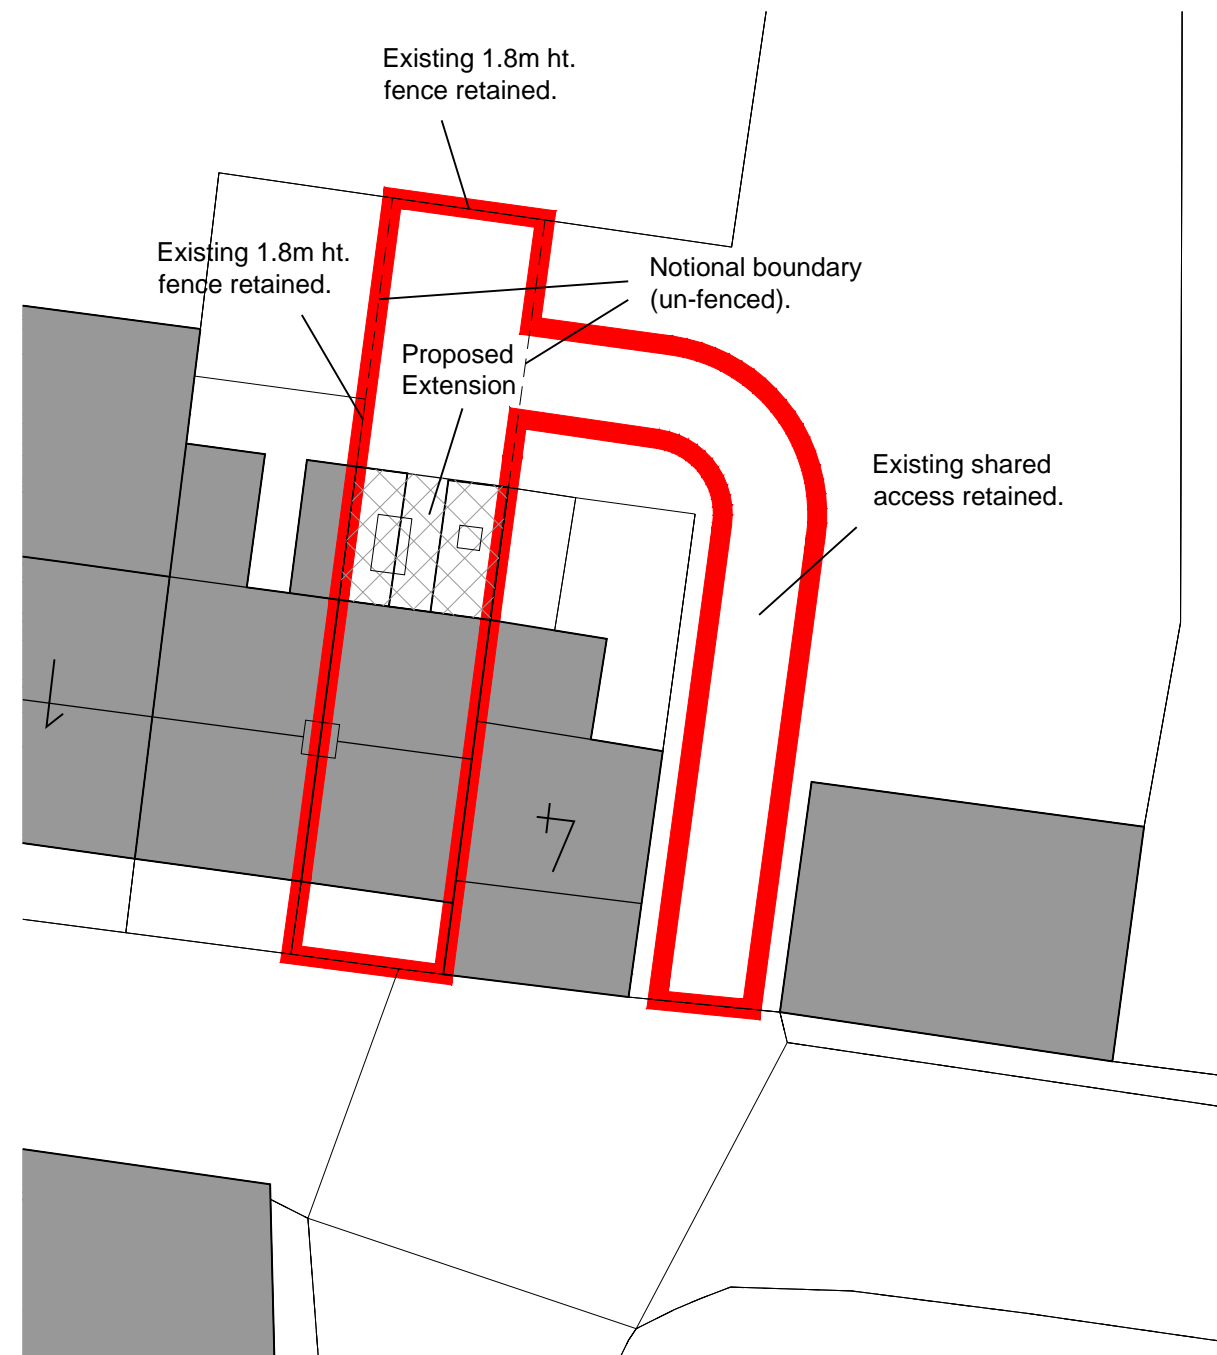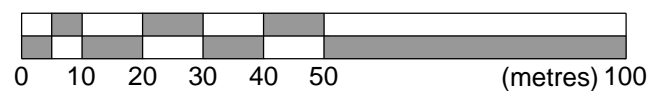

Block Plan

Scale 1:200

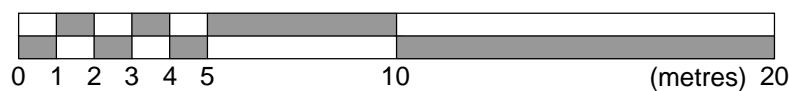

**Seatswood Architects Ltd.**  
*from concept to completion*  
 Seatswood, Seaton Road, Hornsea, East Yorkshire HU18 1BS  
 T: 01964 534642 M: 07713591453 E: cdlinem@seatswood.co.uk

Client  
**Mrs L. Graham**

Job Title  
 Proposed Alterations and Extension  
 3, Lorne Terrace,  
 Witherwick, East Yorkshire  
 HU11 4TS

Scale @ AS	Date	Drawn by	Checked
Varies	07.02.24	CDE	-

Dwg. title  
 Sectional Elevations as Existing  
 Location and Block Plans

**PLANNING**

Job No.	Dept.	Drawing No.	Rev.
LG/2402	A	002	P01