


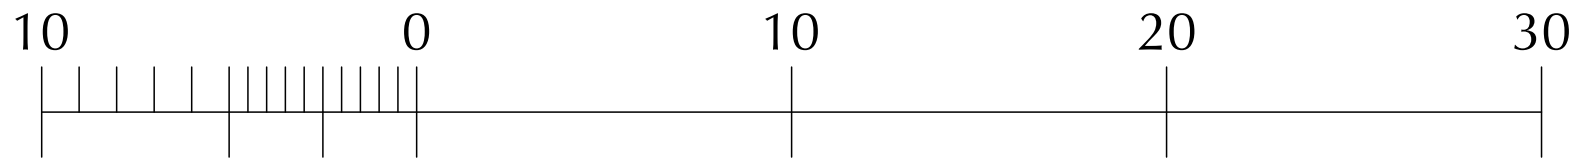


-  site boundaries
-  extension
-  existing building



scale 1:200 at A3

planning

This drawing is to be used for planning purposes only.

project  
**82 STAFFORD ROAD**  
**CROYDON CR0 4NE**

drawing title  
**BLOCK PLAN**

**G D ARCHITECTS**

MADDISON-HOLMES-TEAMER-HUA'S-TERREY-CHEN-CKINER-9-1DF  
 TEL: 020 8405 9782  
 E: studio@gd-architects.com

|                                     |                             |
|-------------------------------------|-----------------------------|
| Scale<br><b>1:200 AT A3</b>         | Project no.<br><b>01827</b> |
| Date<br><b>MAY '21</b>              | By<br><b>GD</b>             |
| Drawing number<br><b>1827_P08</b>   |                             |
| CAD filename<br><b>GA DWG 01827</b> |                             |
| Rev<br><b>© gdarchitects</b>        |                             |