

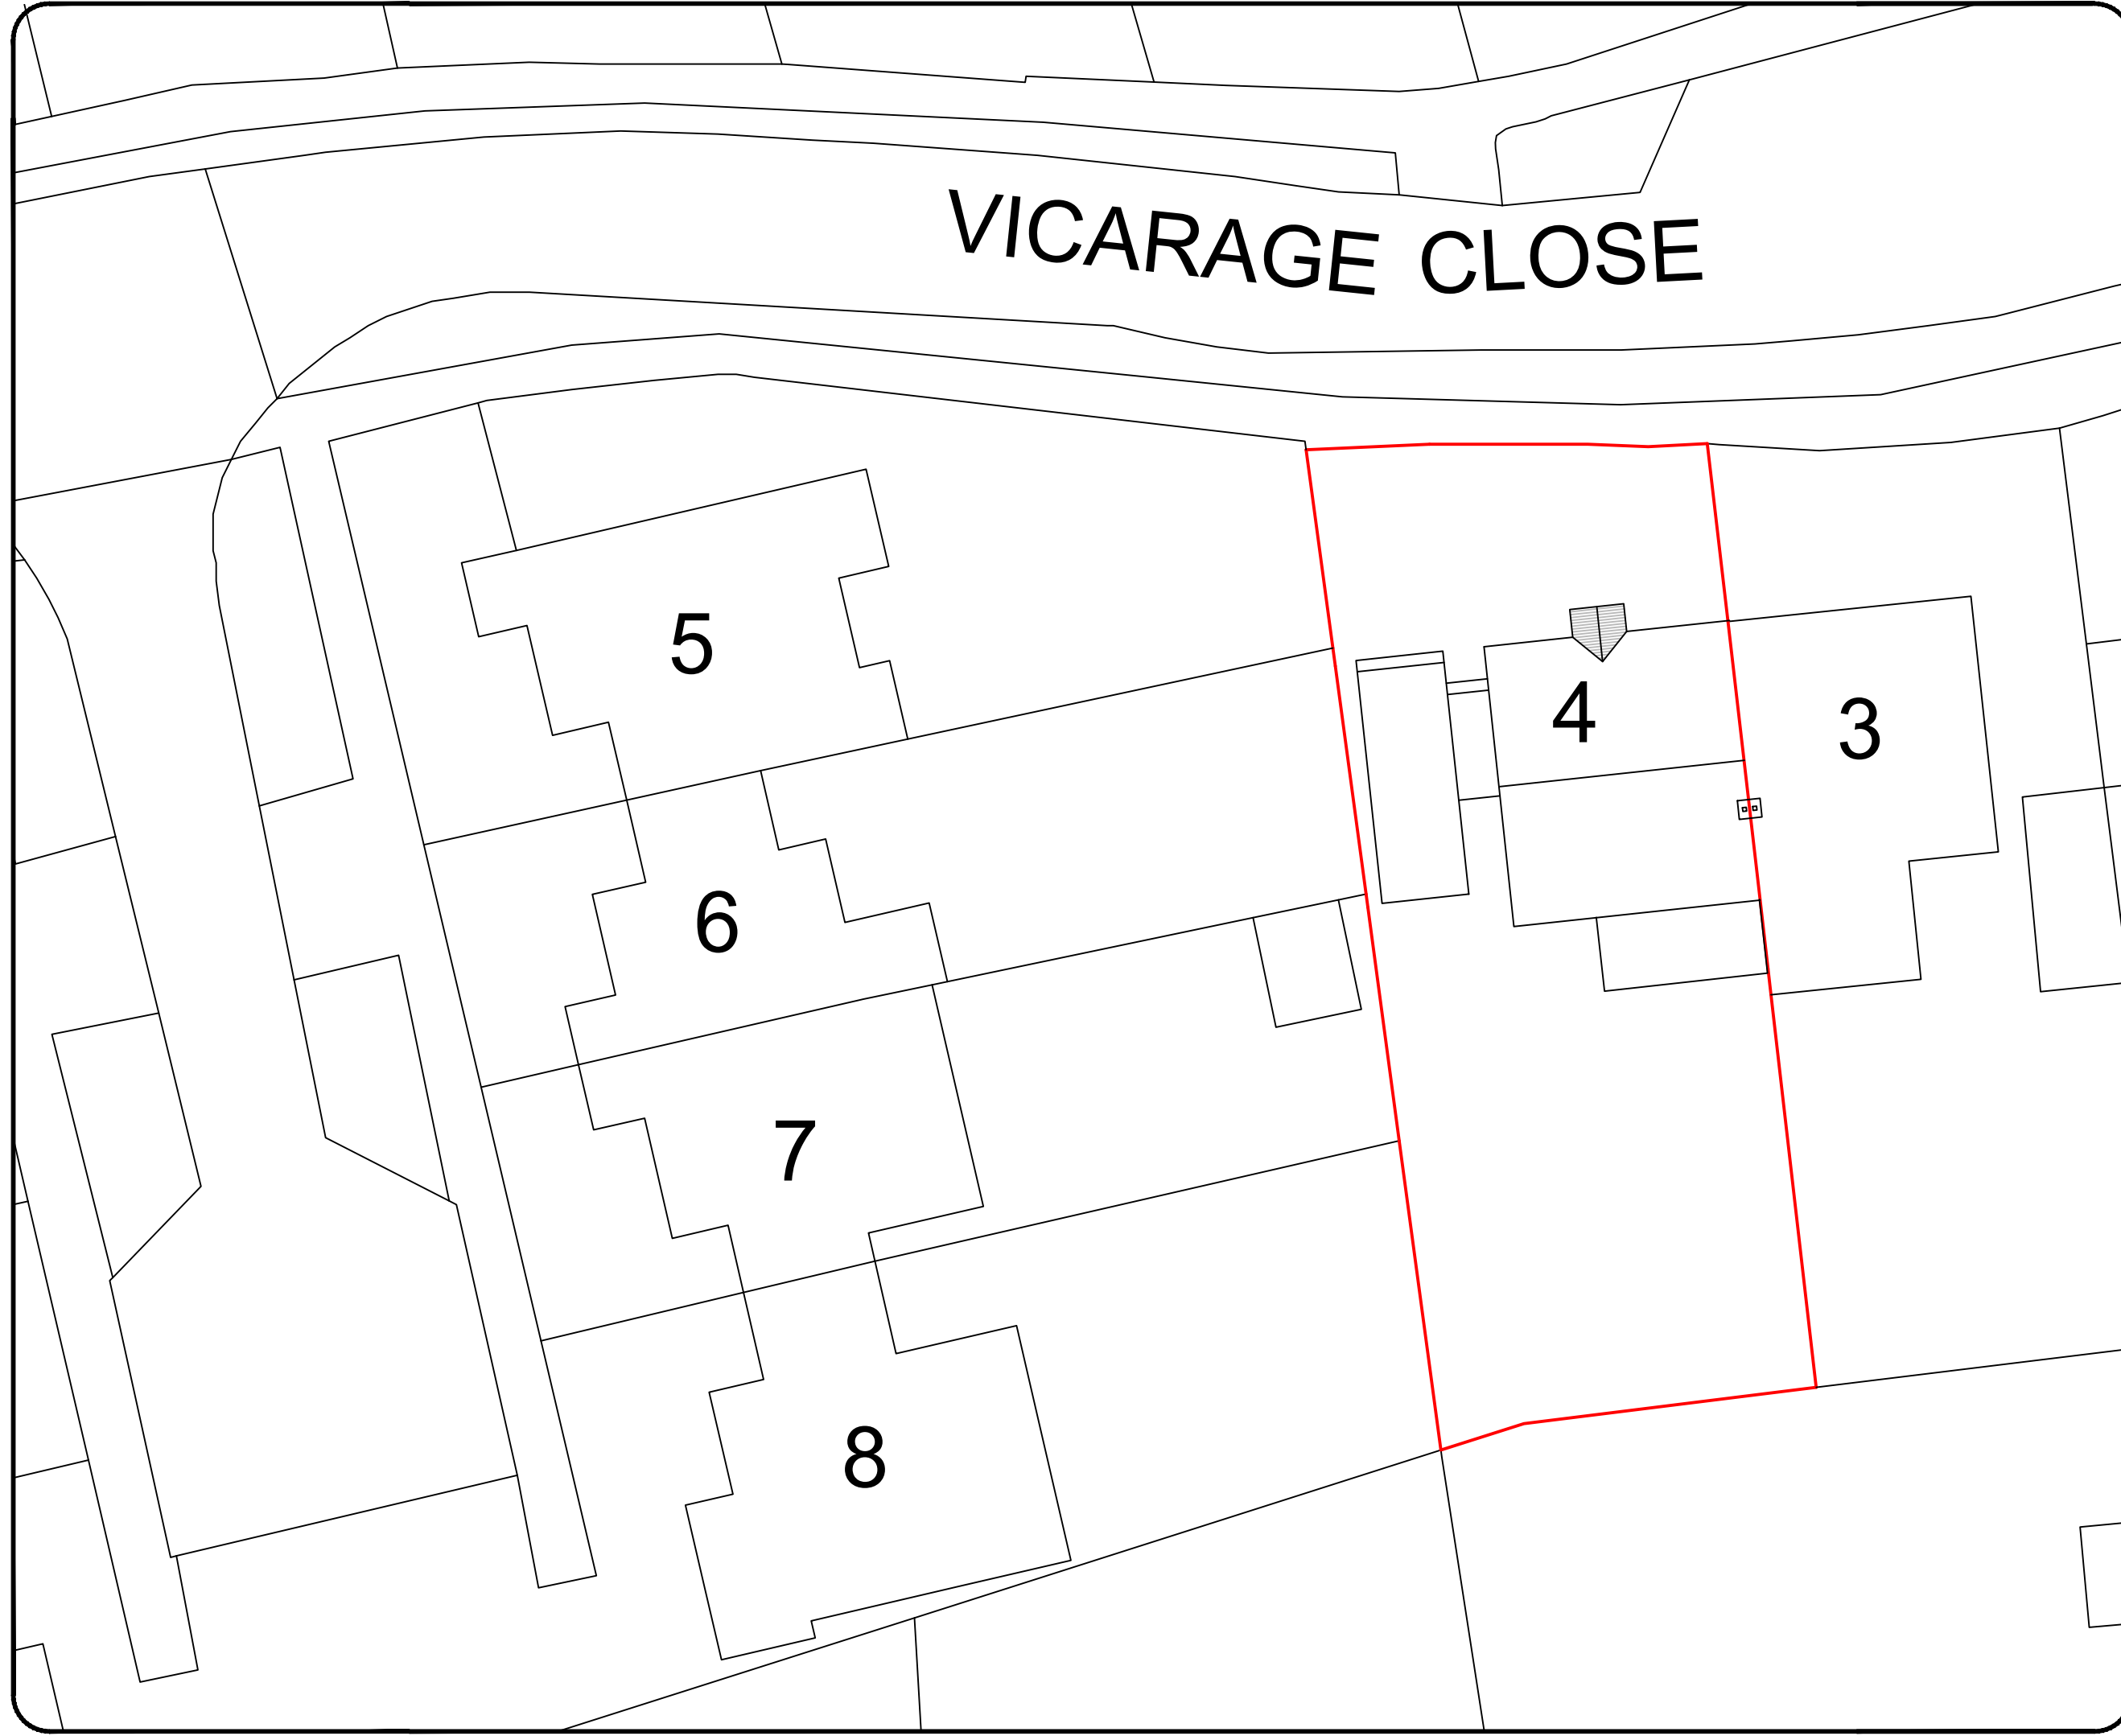


# VICARAGE CLOSE

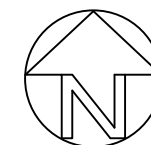

Notes

All drawings to be signed off by building control before the commencement of any works. If works commence on a Building Notice, the Builder/property owner commences works at their own risk and ELA Design (or its Officer's) cannot accept and liability whatsoever for these works carried out.

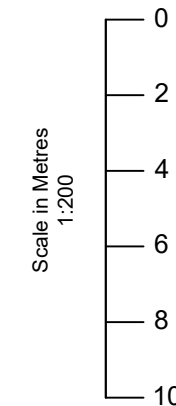

O/S licence number  
100060020

Rev	Date	Details	By
A	08/04/24	Revision A	CE

Project: House Redevelopment

Drawing: Block Plan

Address: 4 Vicarage Close,  
Standon, Ware, SG11 1QP

Drawing N°:	Rev:
ELA/14	A

A3 Scale:	Drawn By:	Job No:	Date:
1:200	CE	2942	08/04/24

ELA Design  
Beechcroft  
Riverside Avenue  
Broxbourne  
Herts  
EN10 6RA  
www.ela-design.co.uk Tel:- 07979510821