

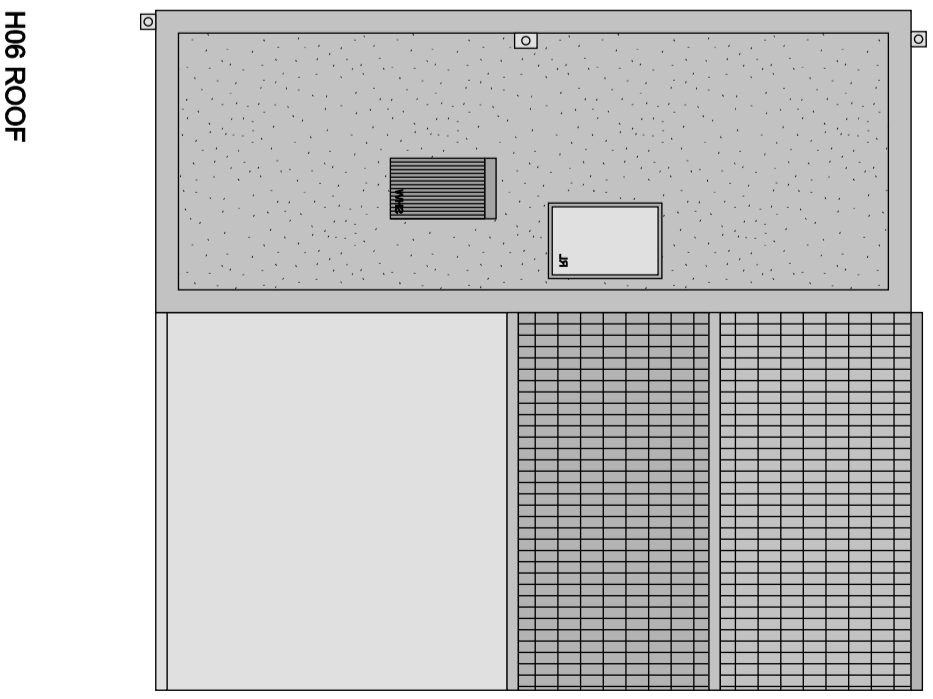
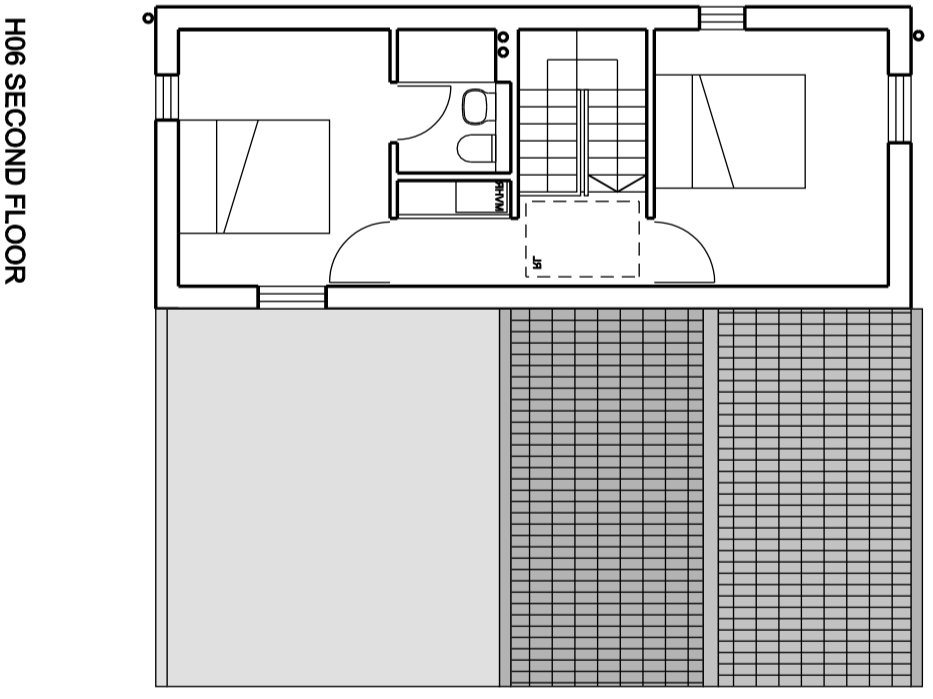


TITLE: 2 RAMBLER COURT, STREET - FLOOR PLAN (EXISTING)  
EXISTING PLANS

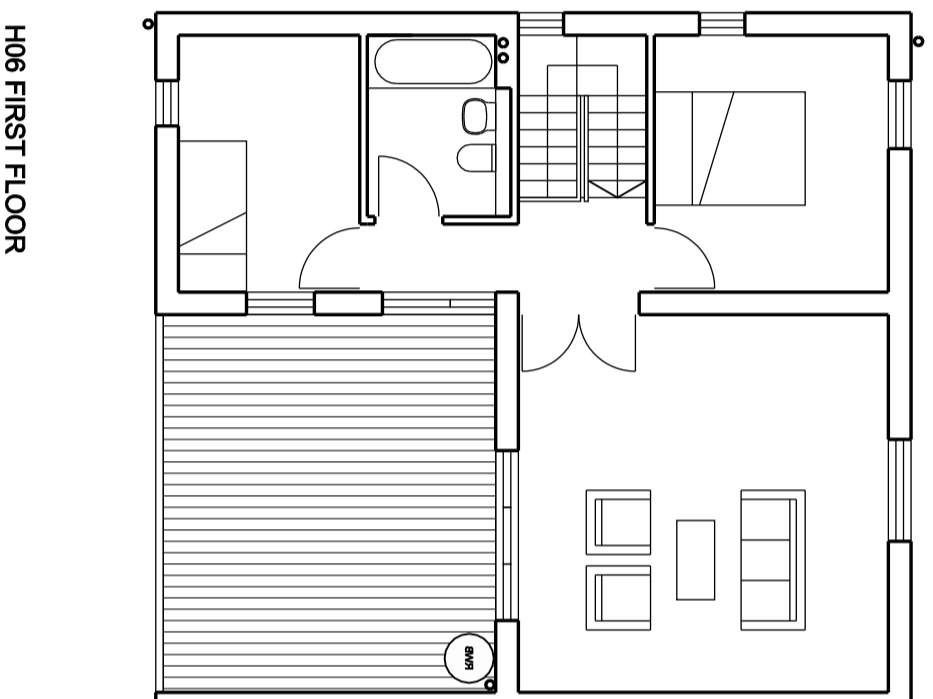

MR & MRS P SHEPPARD - 15 March 2024 V1

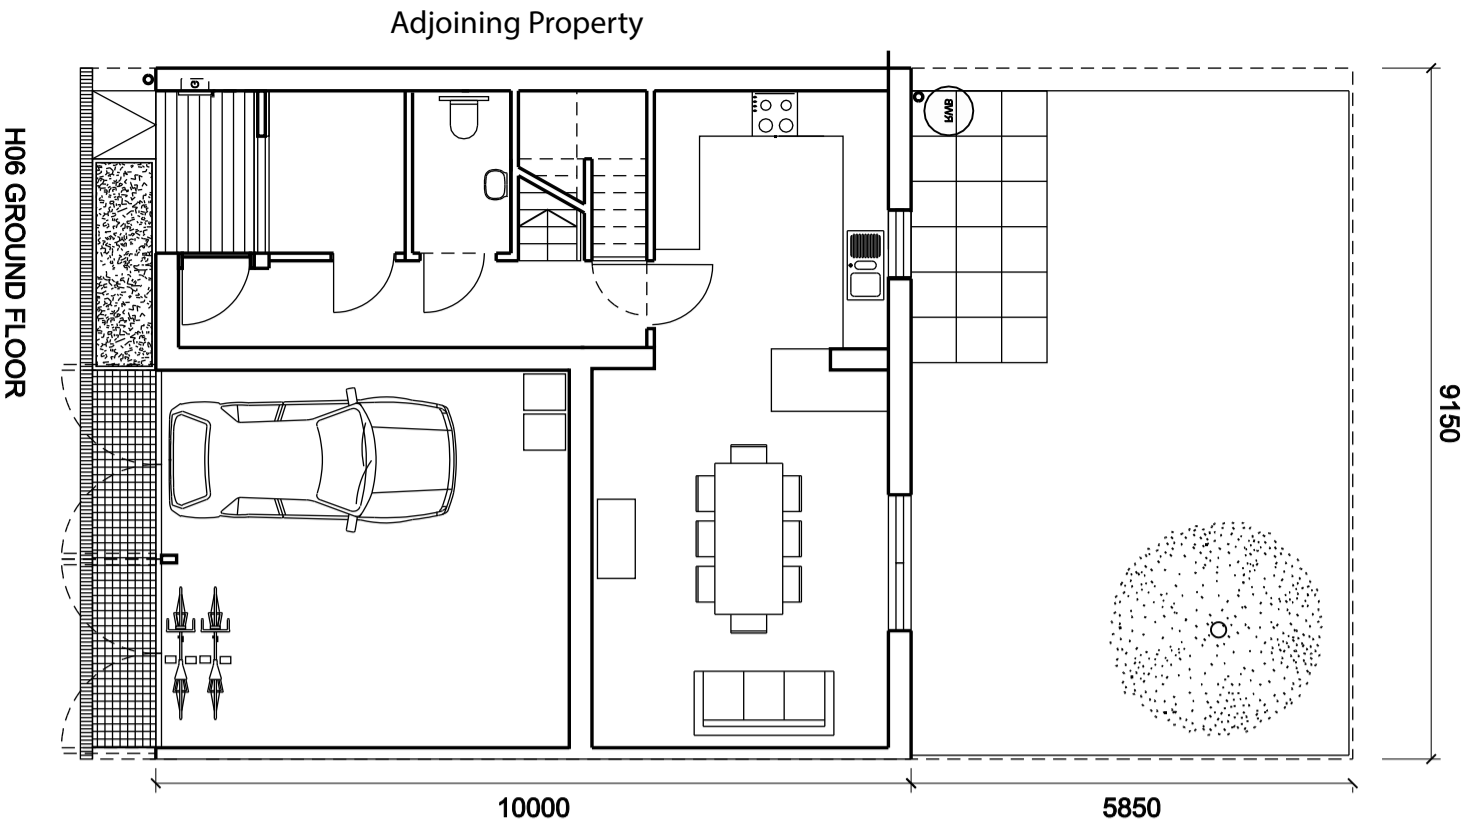