
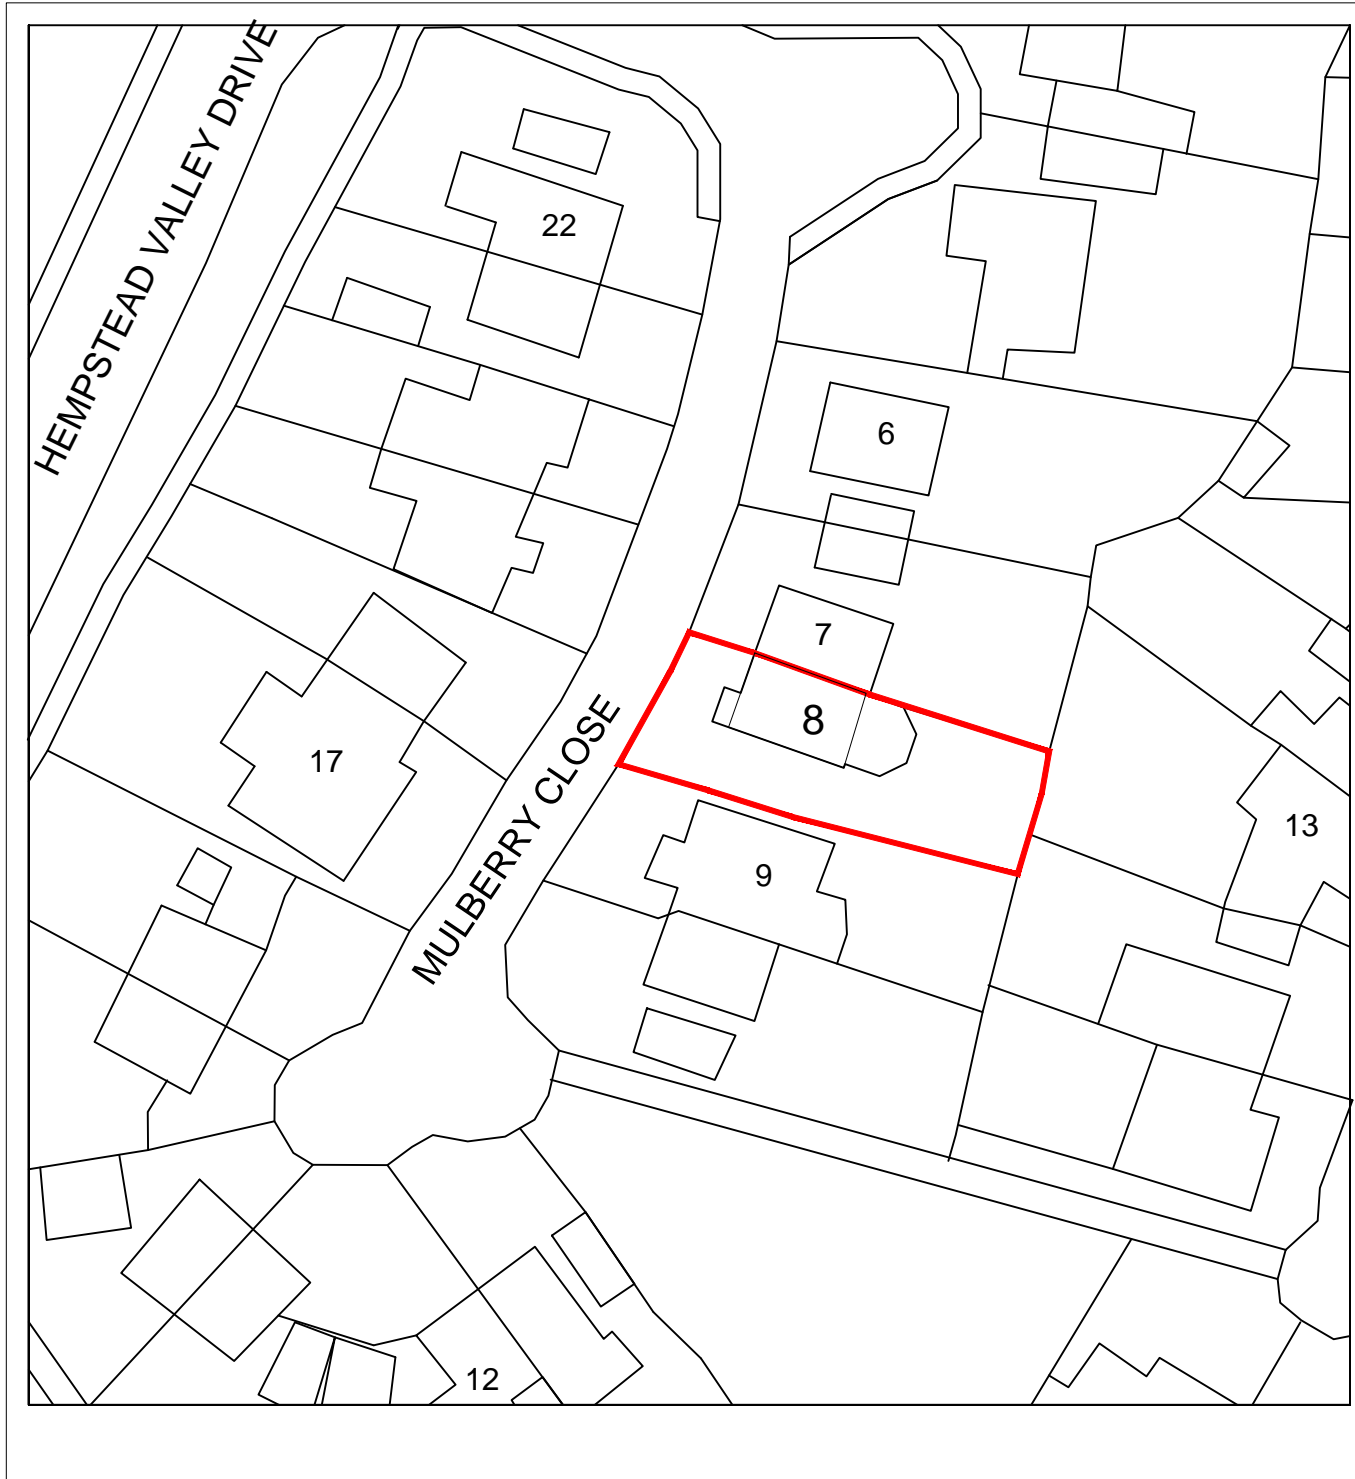




Location Plan

1:1250

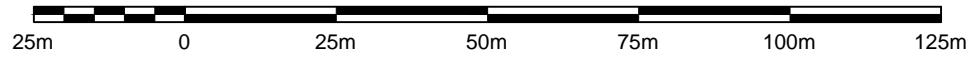

Block Plan

1:500

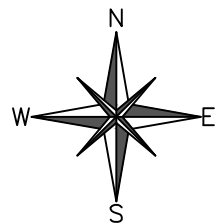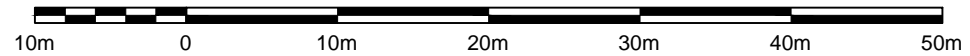

Project Title:  
8 Mulberry Close,  
Hempstead,  
KENT,  
ME7 3SJ

Drawing Title: 8 MC\_00  
Rev: A  
Location and Block plan

18th April 24

Scale As Noted at A3