





NORTH EAST (SIDE) ELEVATION AS EXISTING

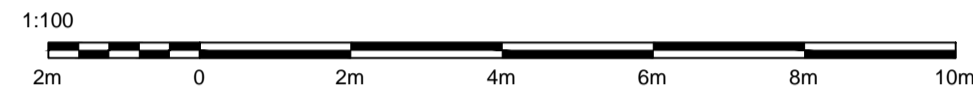



SOUTH WEST (SIDE) ELEVATION AS EXISTING

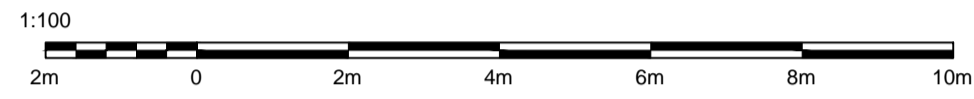



NORTH WEST (FRONT) ELEVATION AS EXISTING

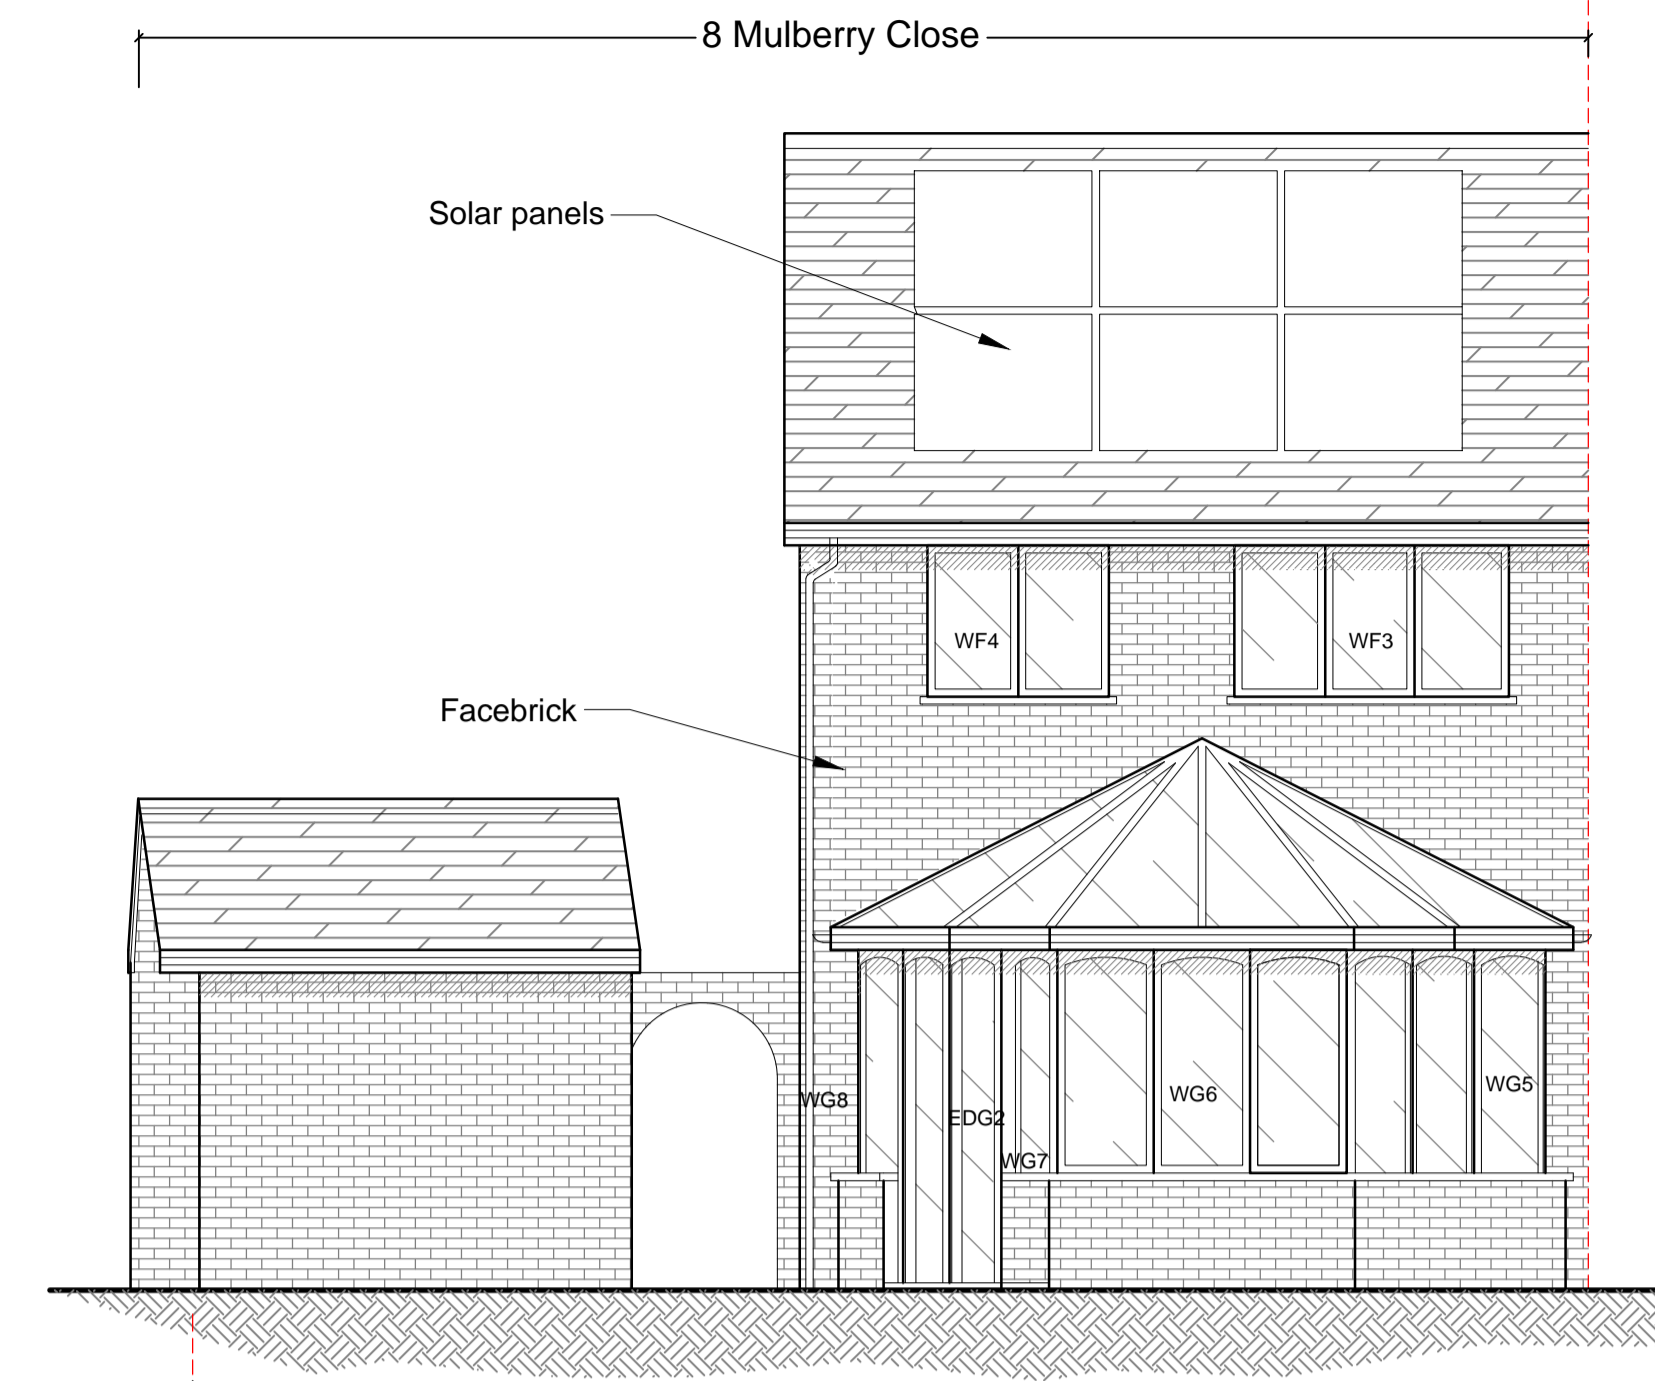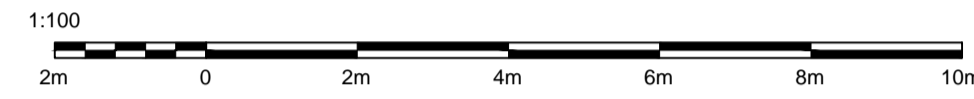



SOUTH EAST (REAR) ELEVATION AS EXISTING

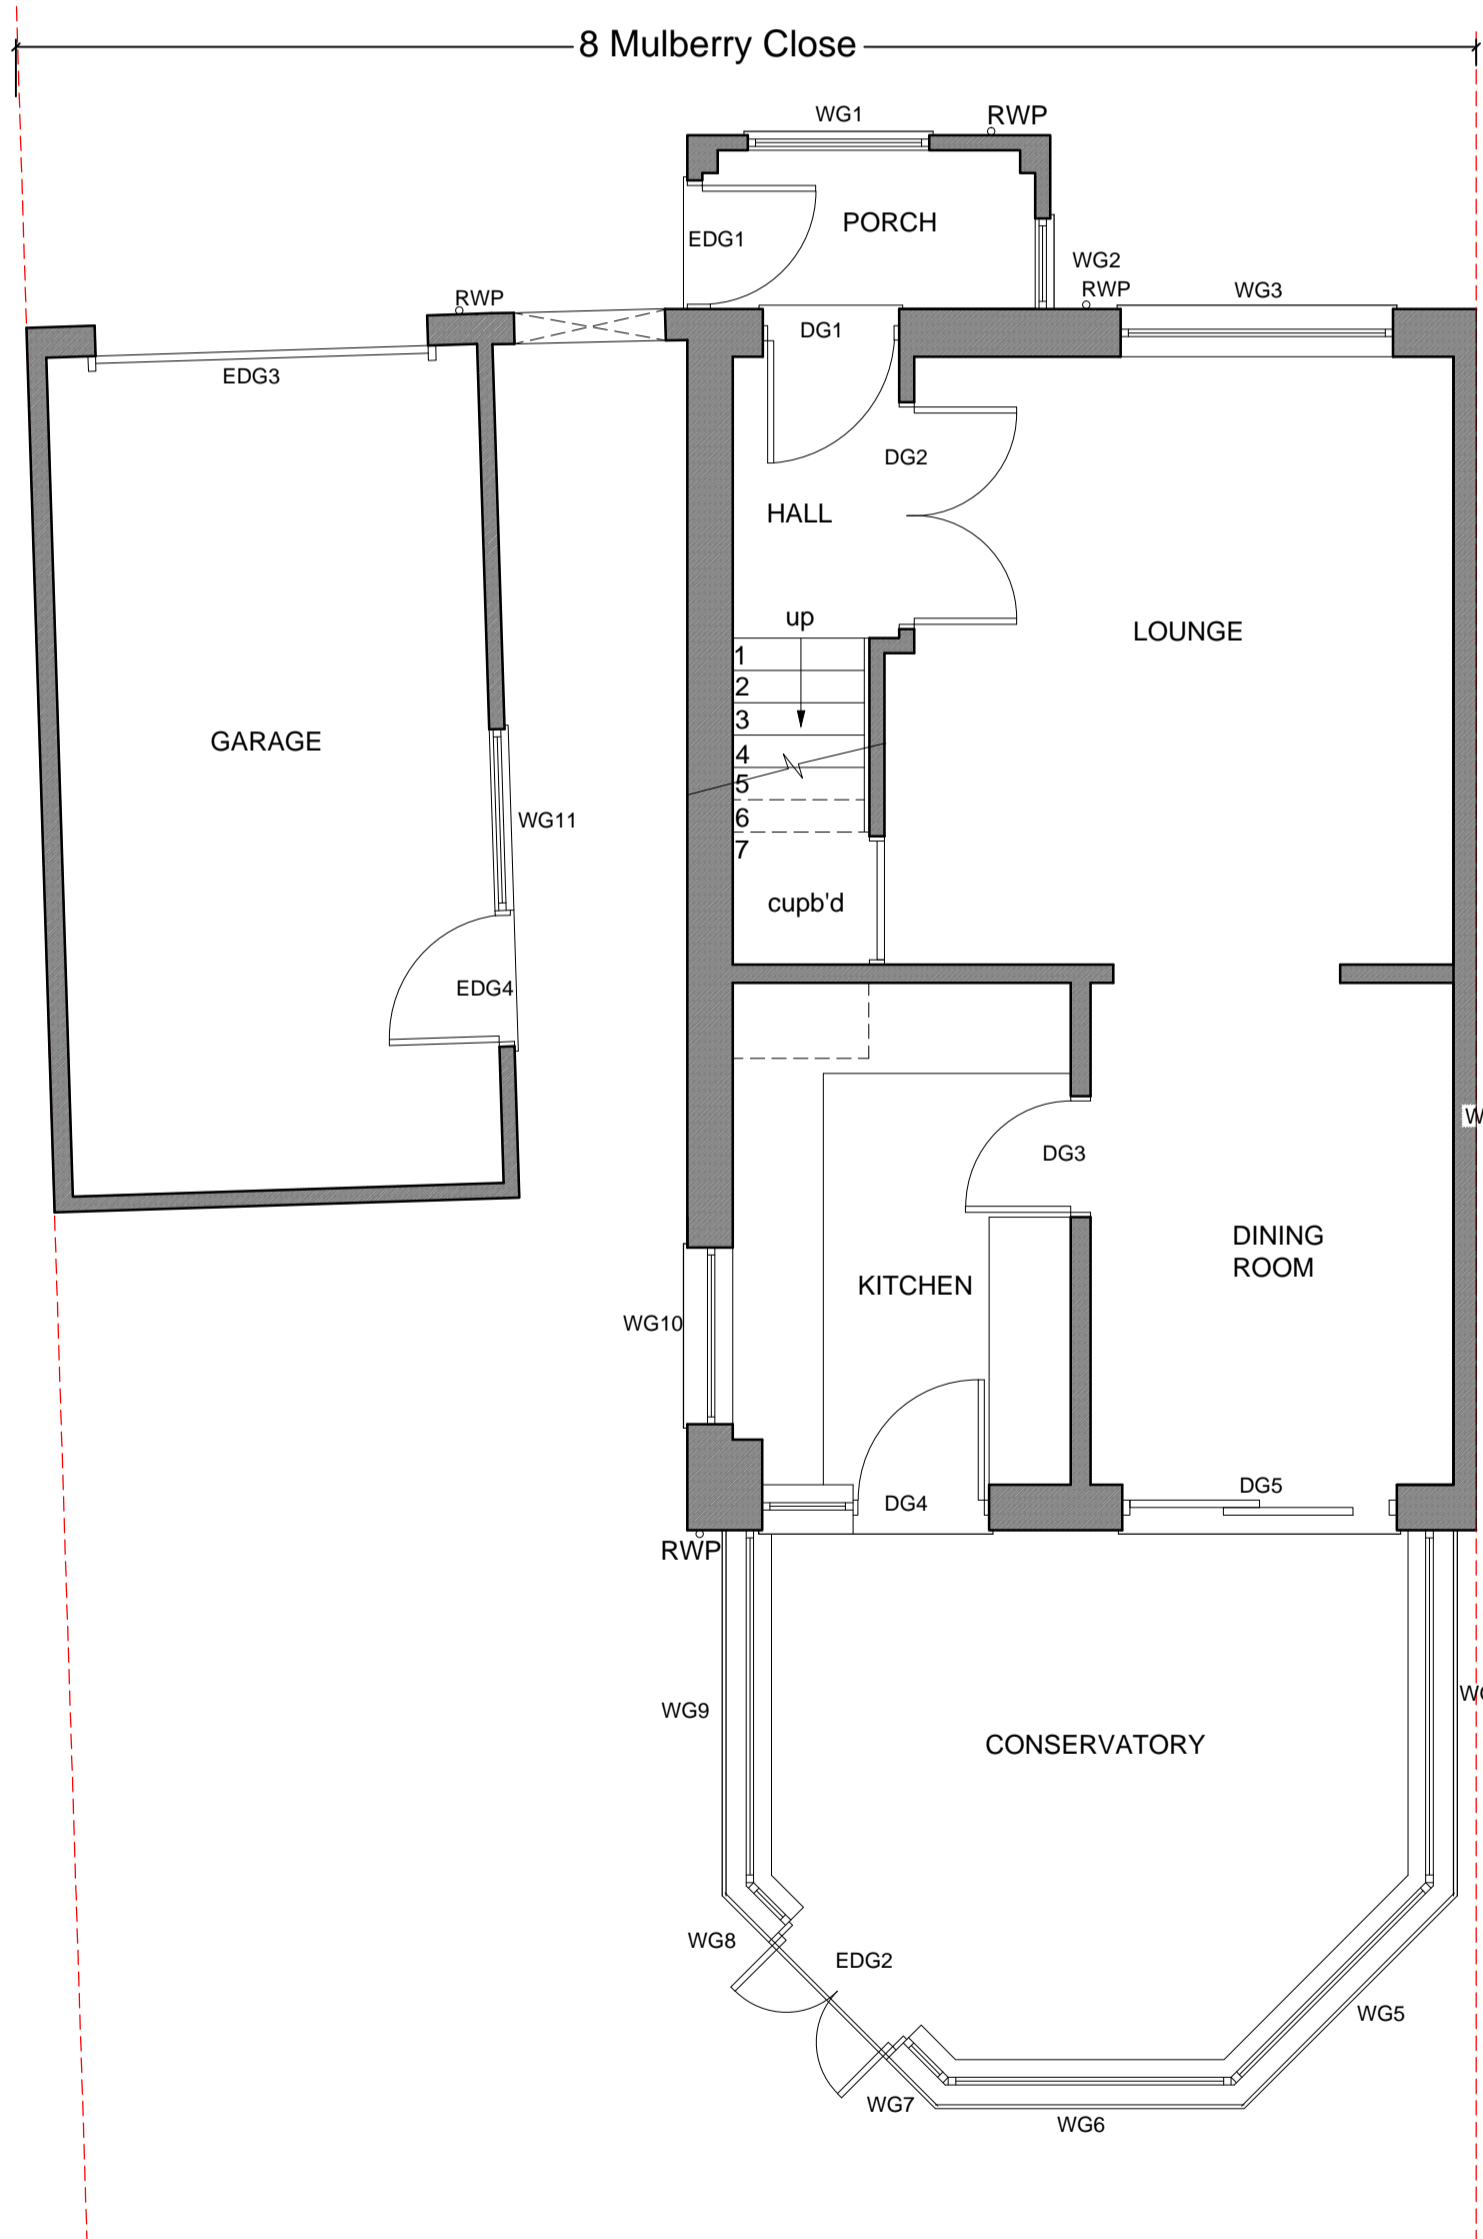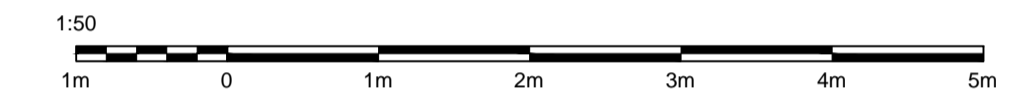

GROUND PLAN AS EXISTING

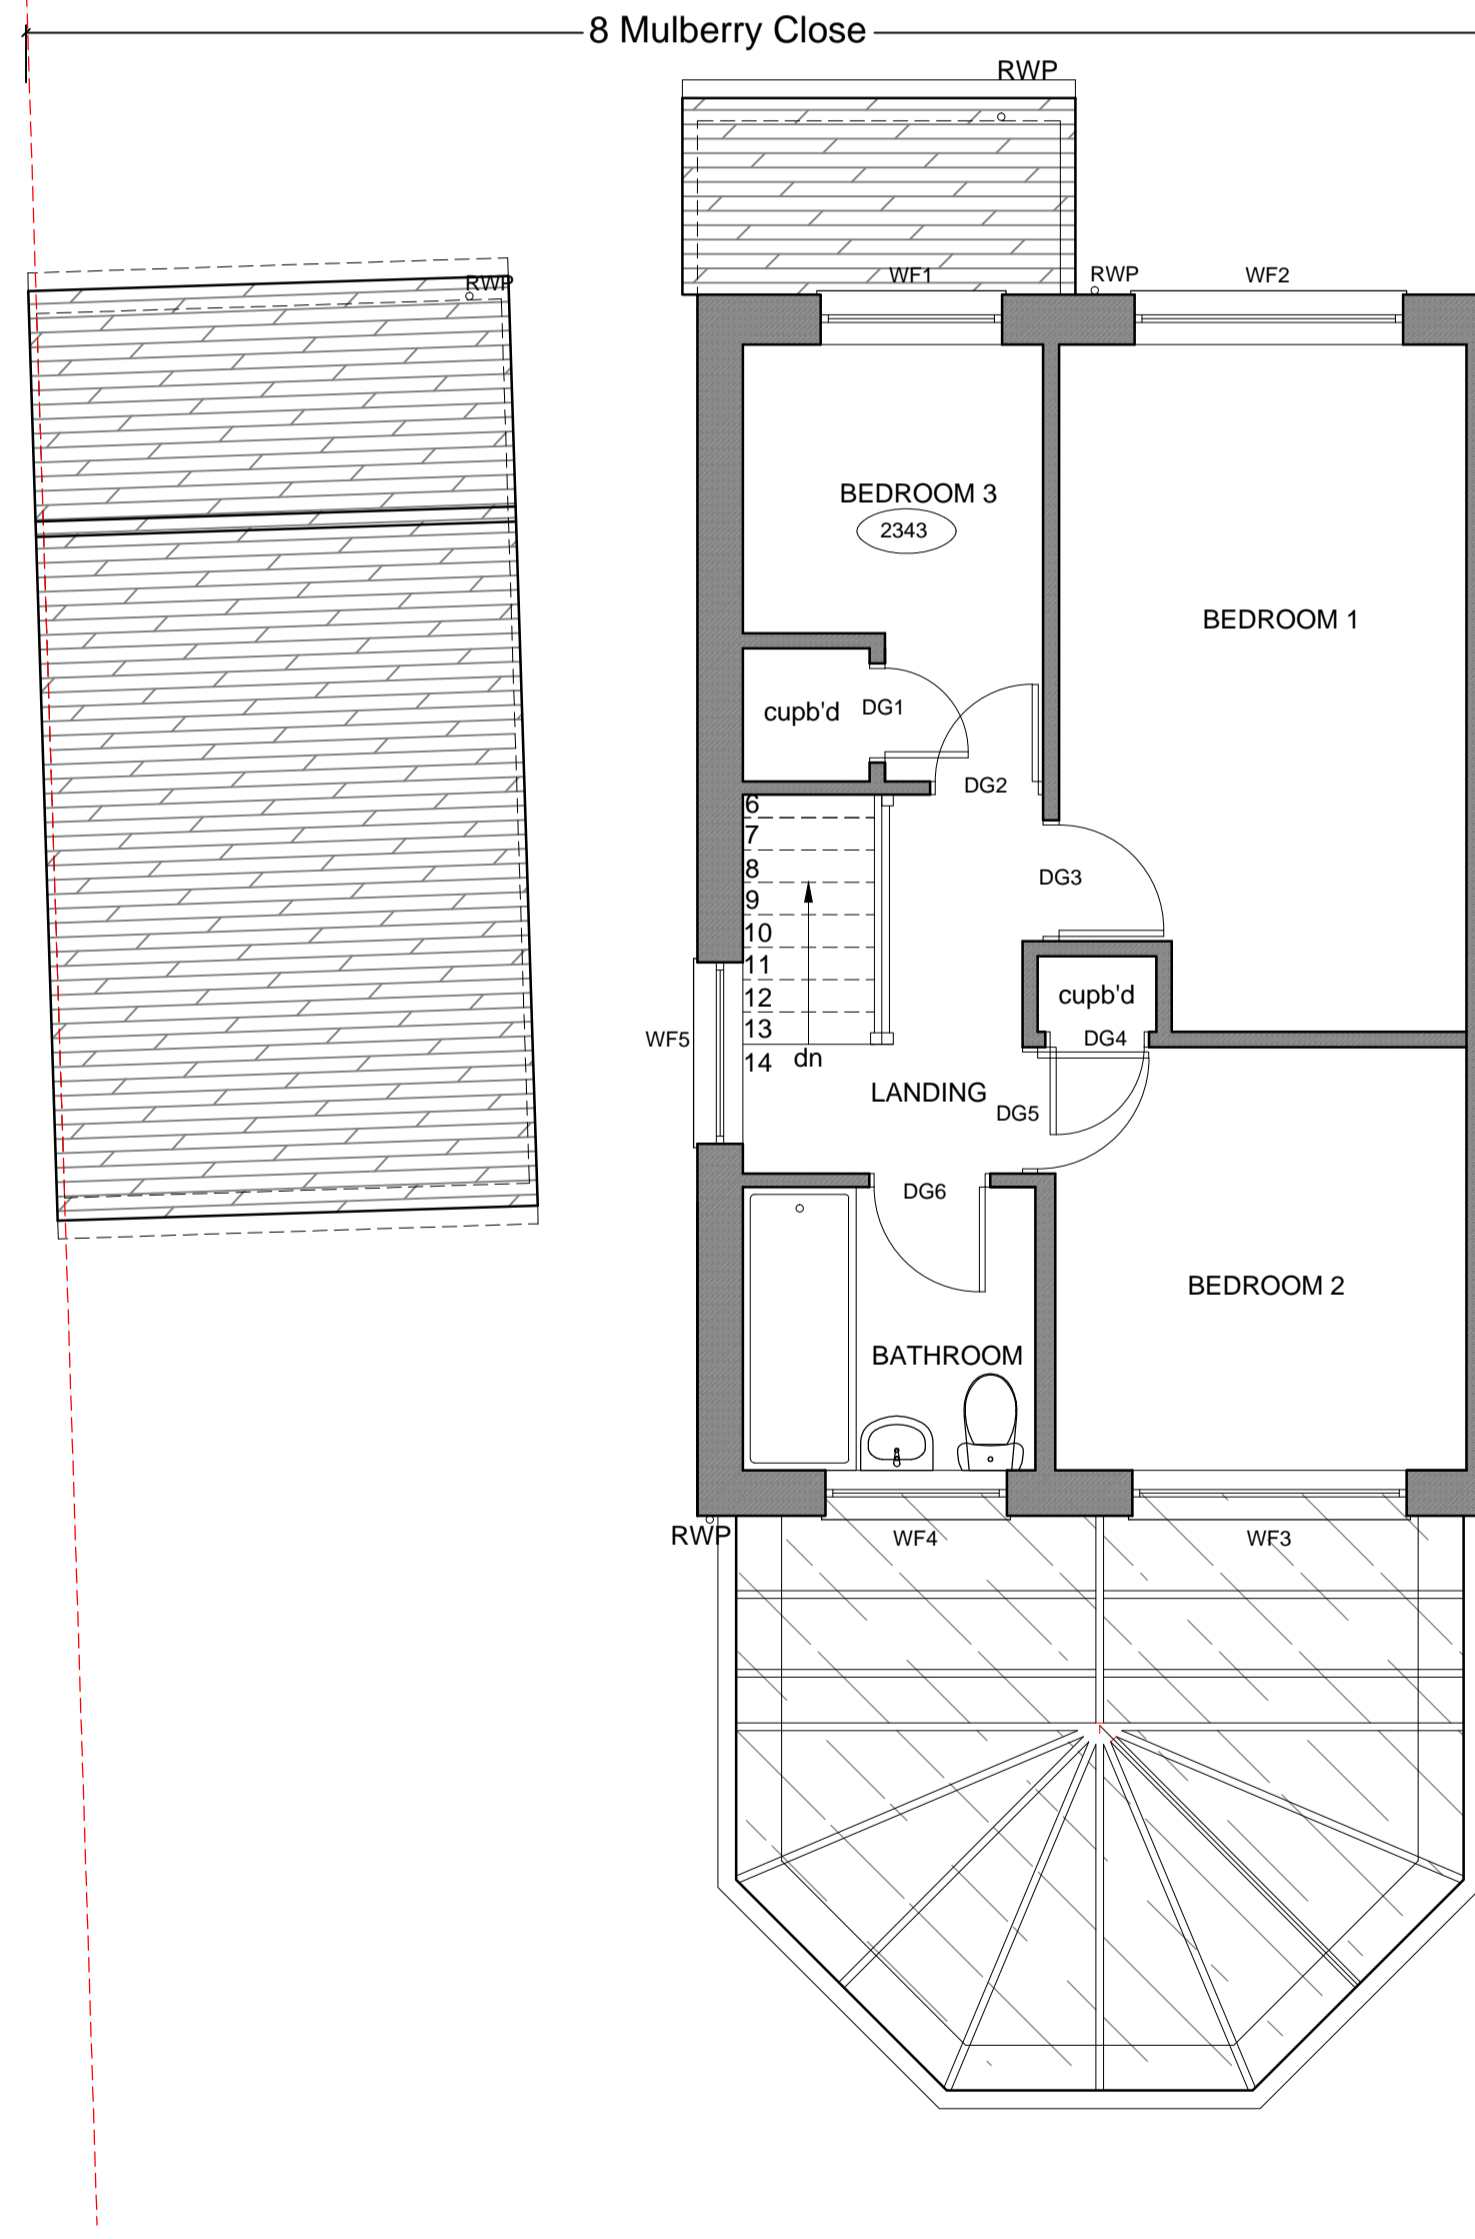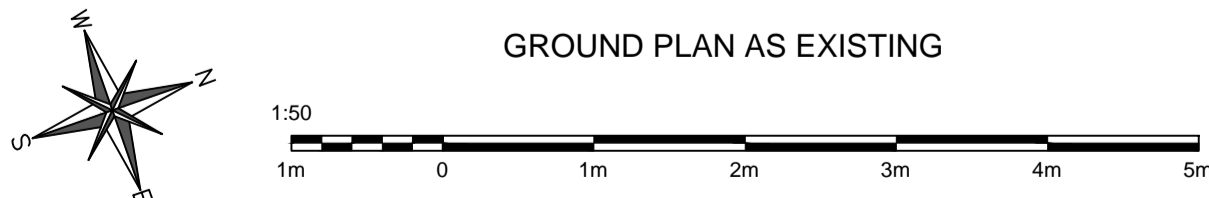

FIRST PLAN AS EXISTING

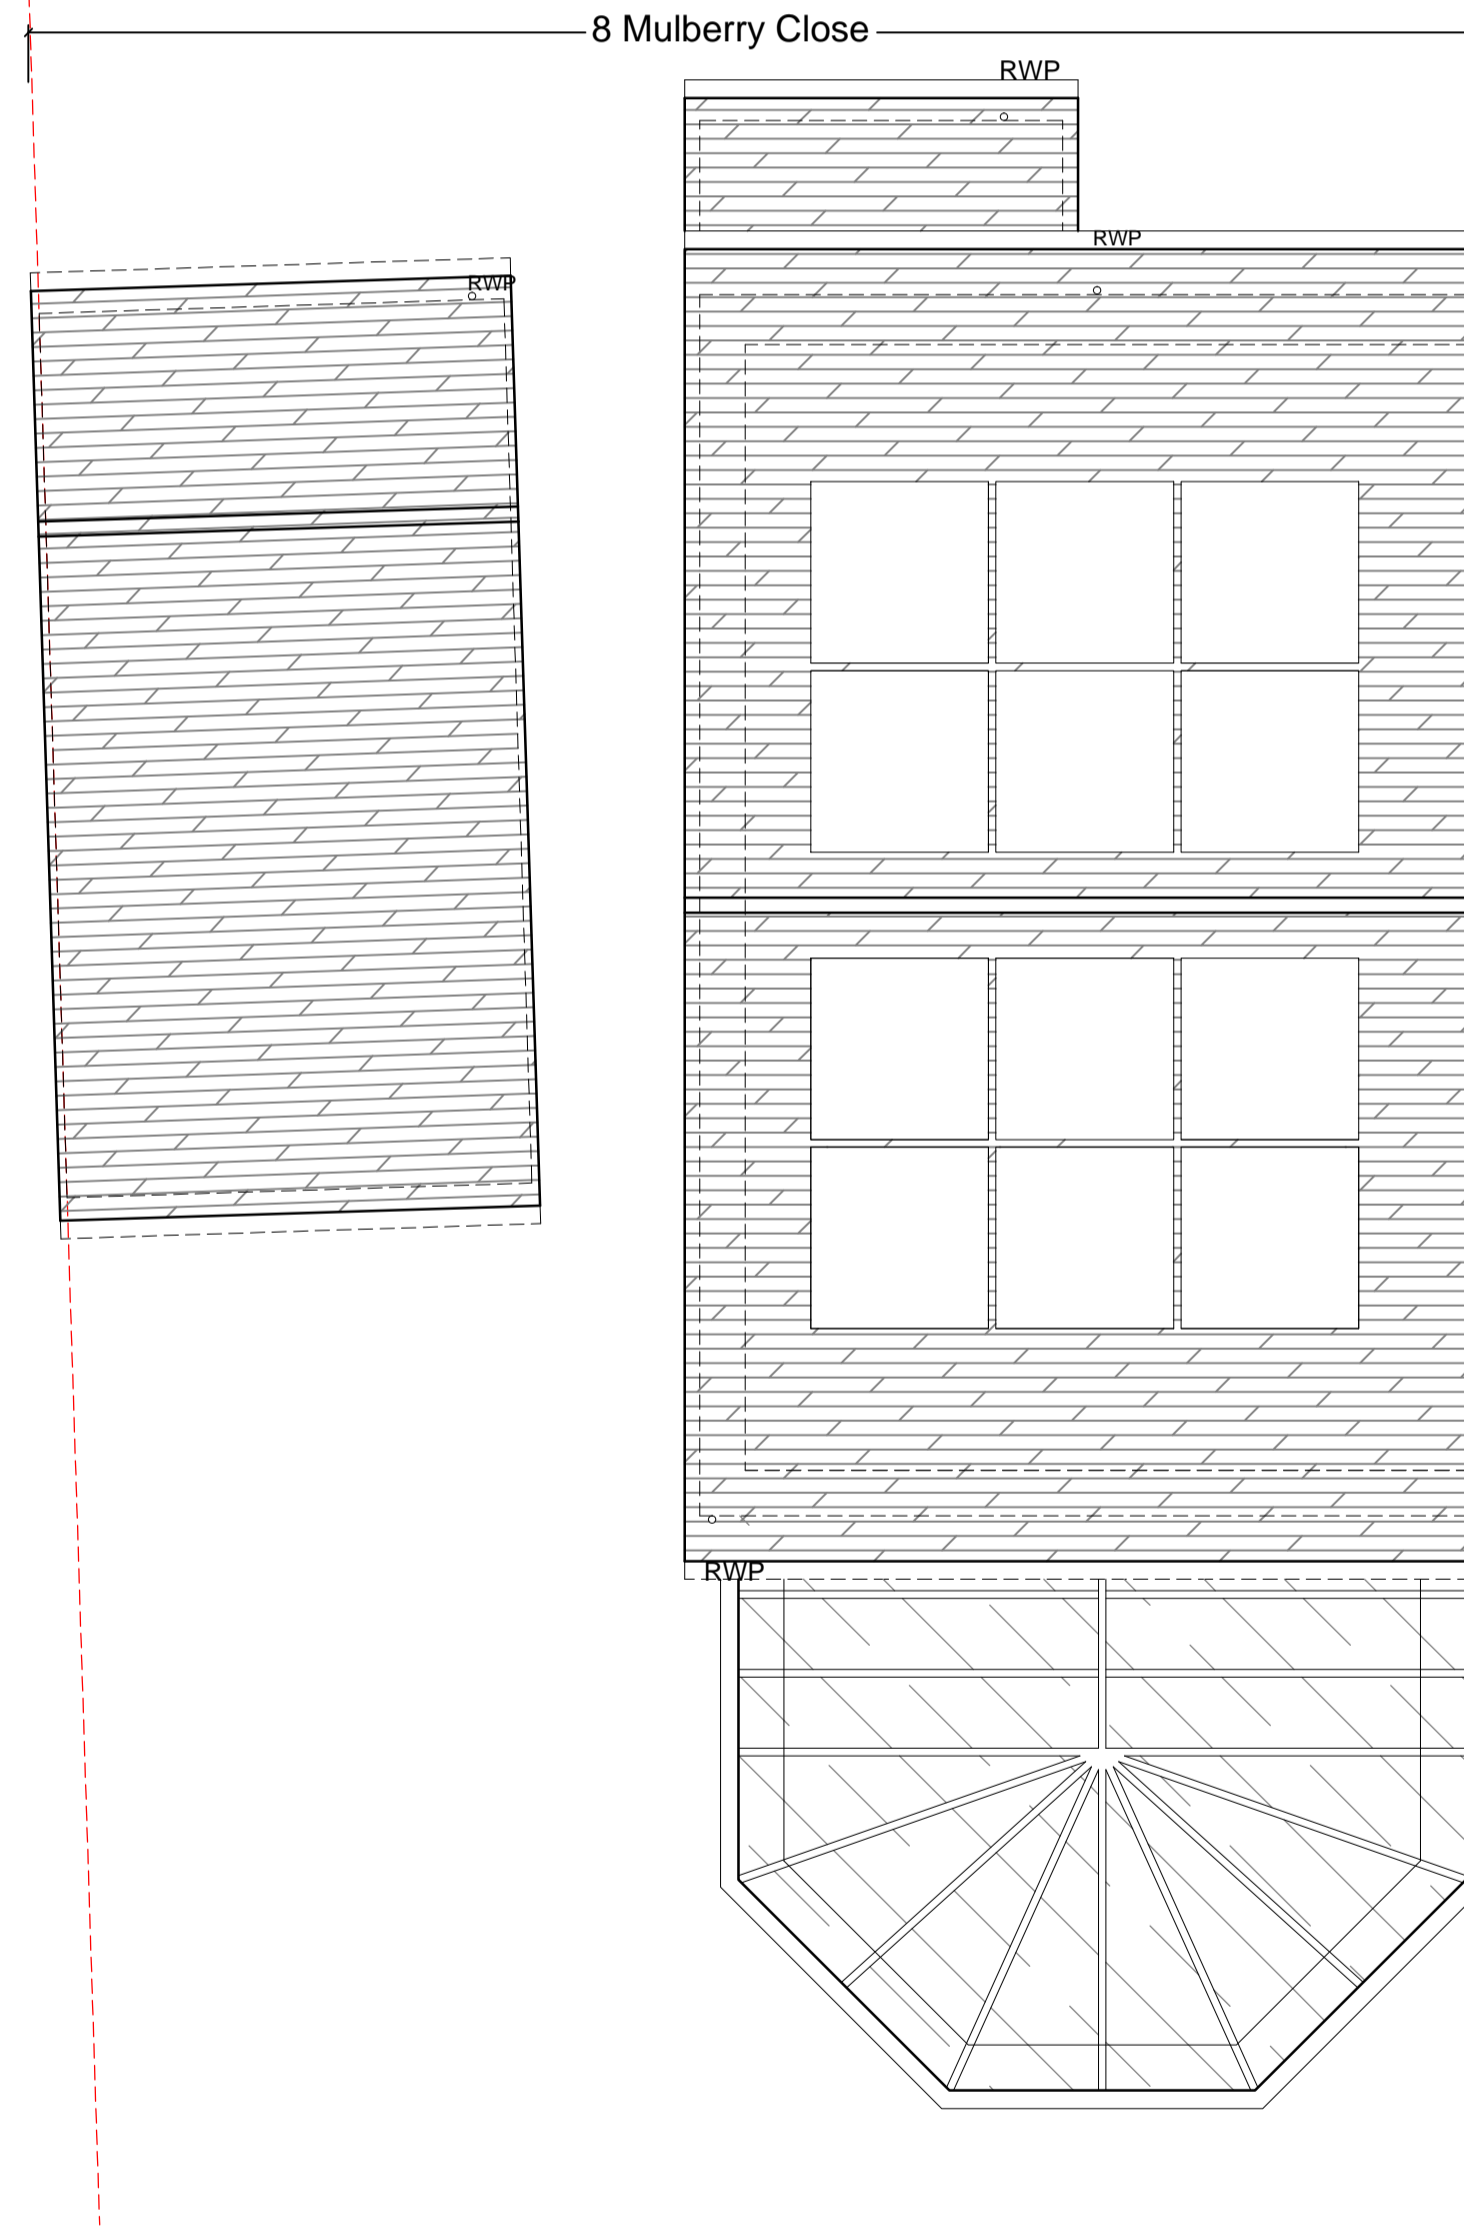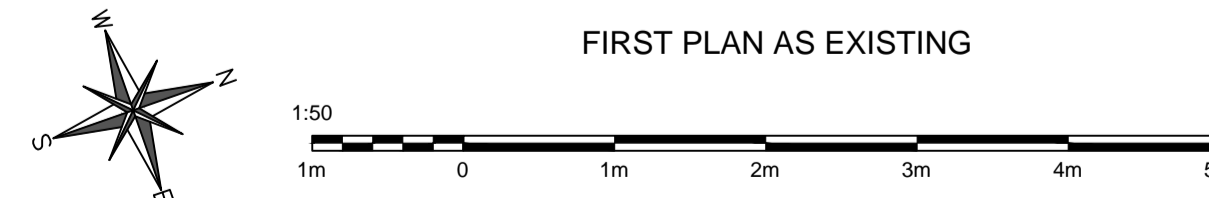

ROOF PLAN AS EXISTING

