



Existing vacant Holiday Let: no material change proposed.
 CHANGE OF USE ONLY. CHANGE OF USE ONLY. CHANGE OF USE ONLY.

Small text at bottom right corner, likely a disclaimer or project reference.

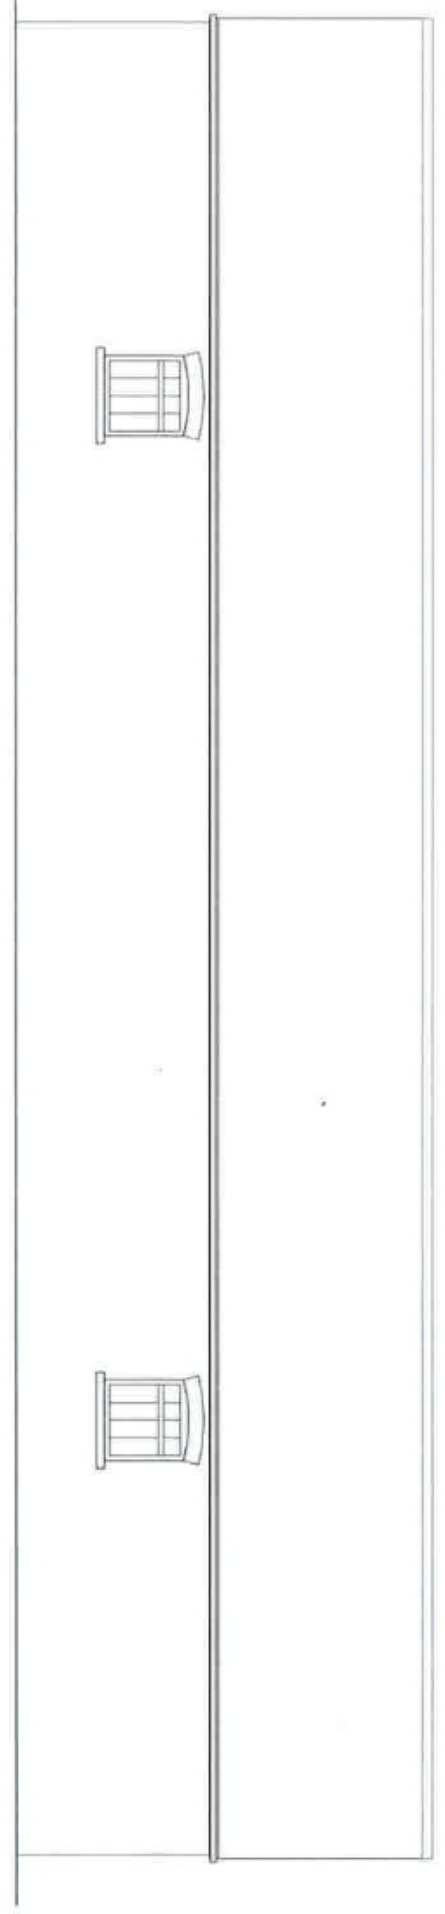


ELEVATION C

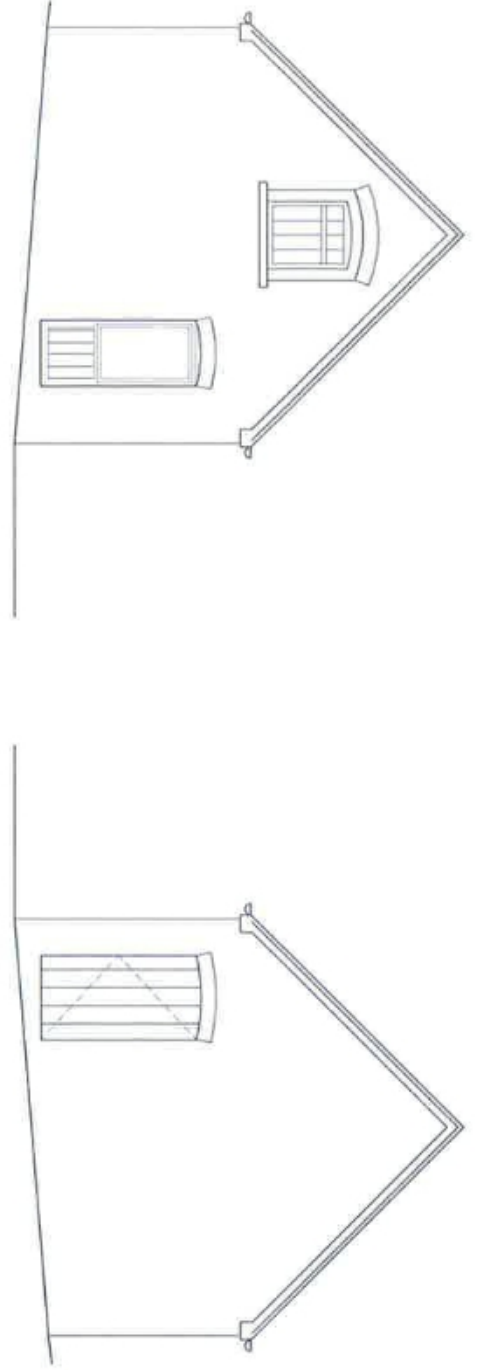


ELEVATION B

ELEVATION D

LEGEND
 Note: all external materials
 are as per existing.

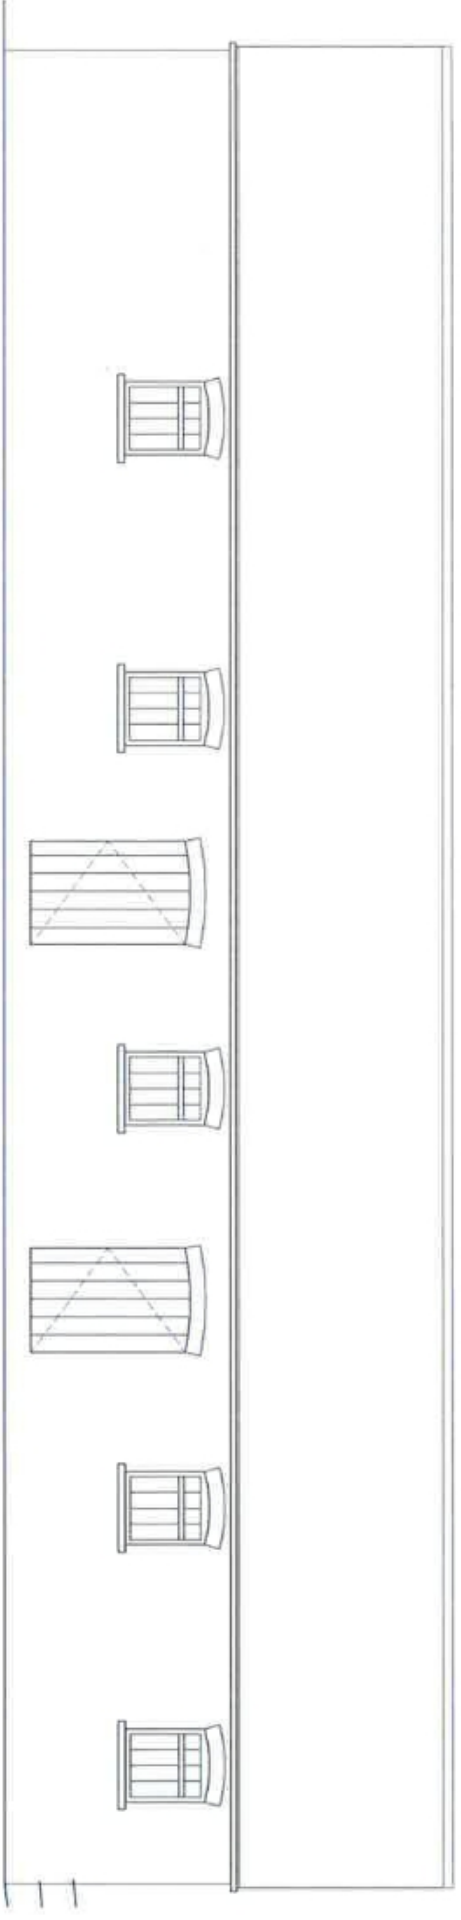

ELEVATION A

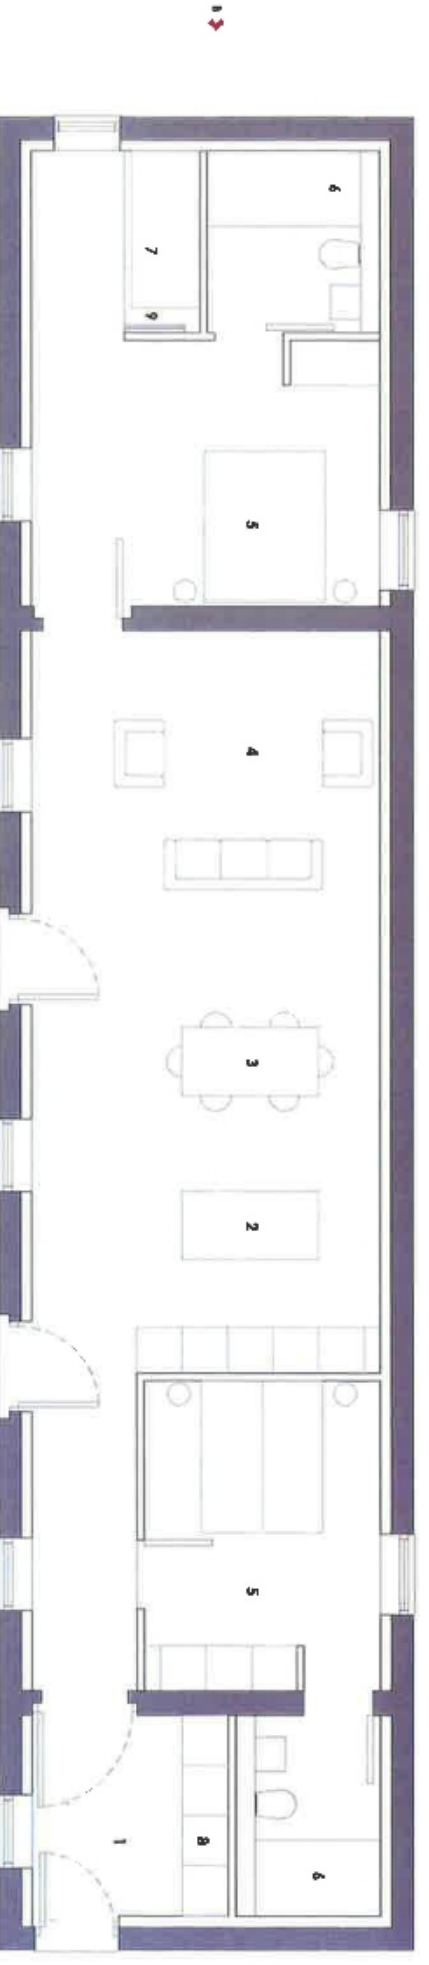

PLAN

LEGEND
 1. Utility
 2. Kitchen
 3. Dining
 4. Living
 5. Sleeping
 6. Shower
 7. Bathroom
 8. Cloak
 9. Pocket doors

Holiday let @ Sutterby
 1:100 A3
 4/11/2023

Project information including client name (Sutterby), address (4/11/2023), and a large 'X' mark over a section of the page.