



SITE LOCATION PLAN
 1:2500

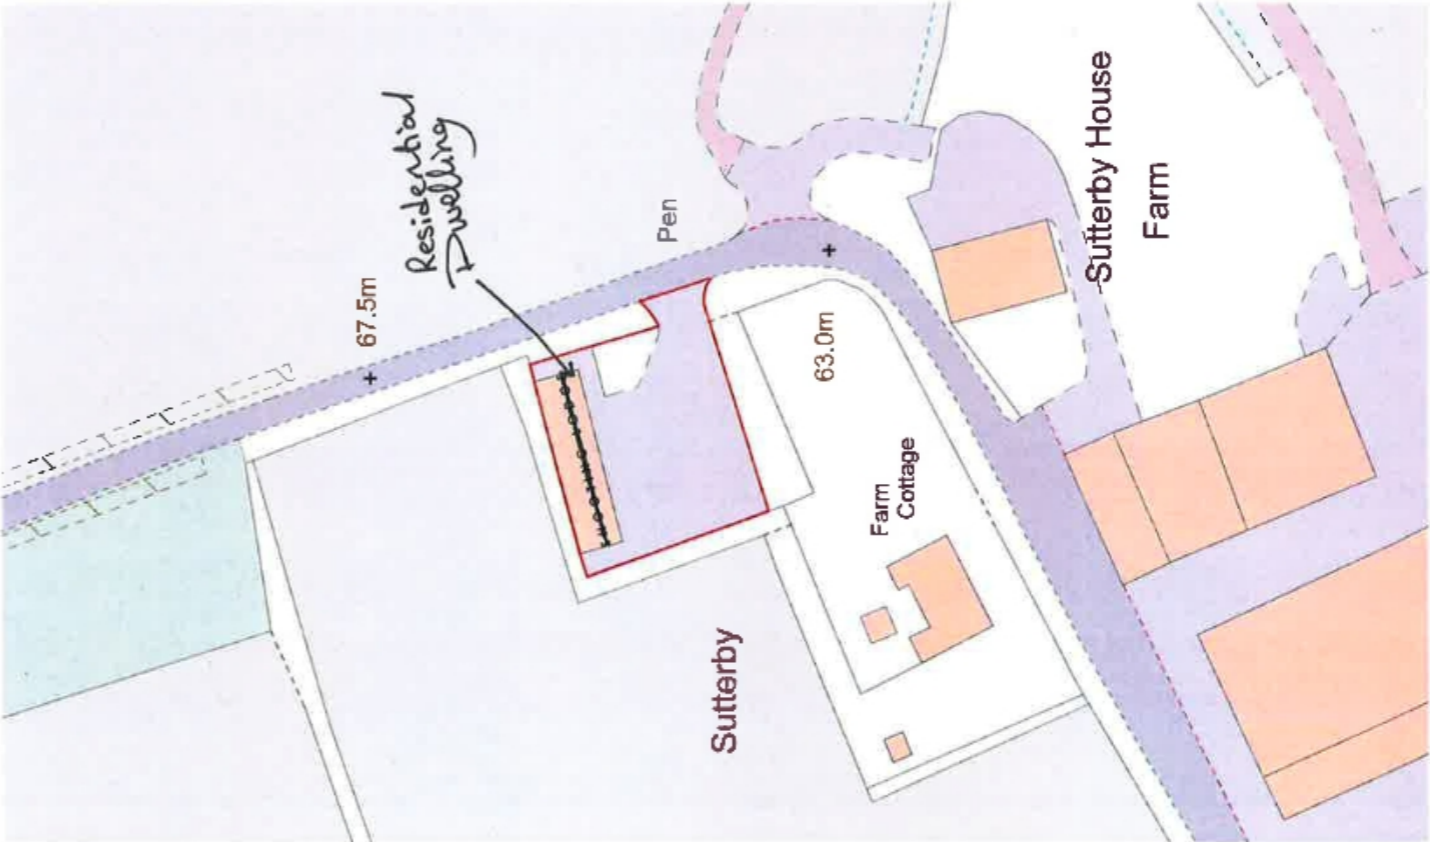

SITE BLOCK PLAN
 1:1000
 Proposed

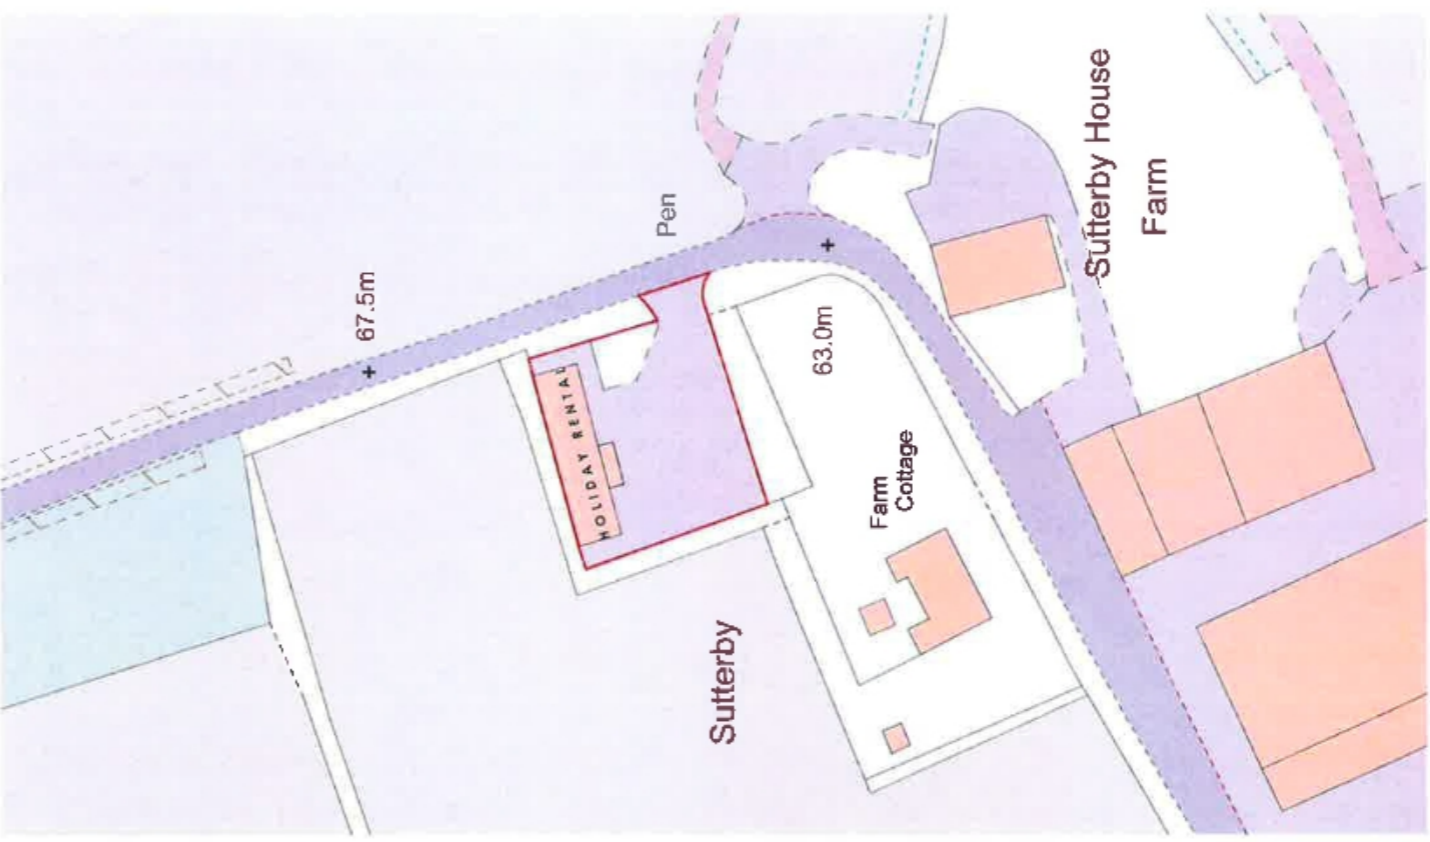

SITE BLOCK PLAN
 1:1000
 Existing

