


# Location Plan

Site Address: Waves Car Wash Ltd, Hand Car Wash At, Tesco Stores, Midland Way, Thornbury, BS35 2BS

Date Produced: 17-Apr-2024

Scale: 1:2500 @A4

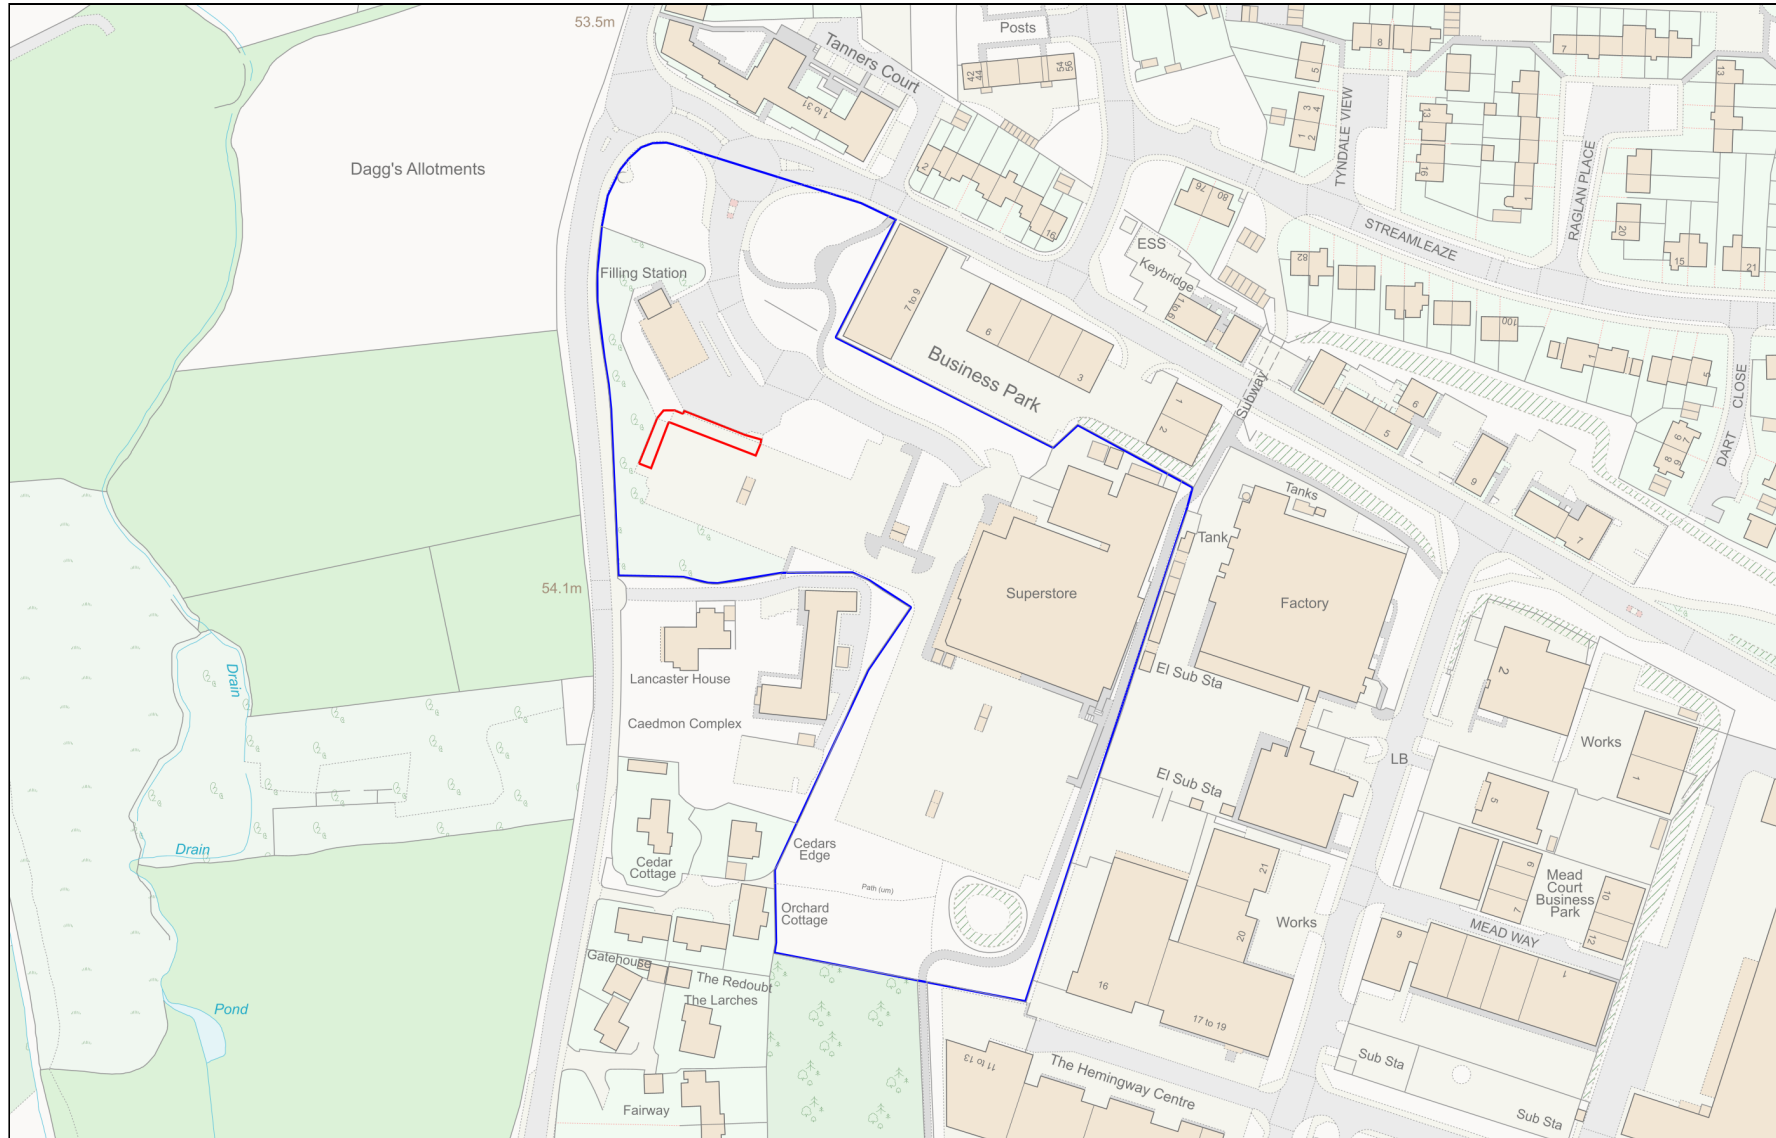

Planning Portal Reference: PP-12906065v1

