




PROPOSED BLOCK PLAN

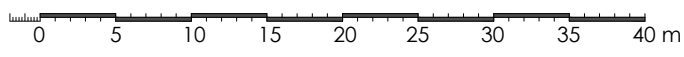

REVISIONS:

REV	NOTE	DATE

NOTES:


Adcock Associates have prepared this drawing for the sole and specific use of the client and are not responsible for any use of its contents by others. Hard copy prints may not scale accurately. All levels are in metres and dimensions in millimeters unless specified otherwise. To be read in conjunction with all other relevant drawings and specifications. It must not be used for land transfer purposes and not for construction purpose. The shape and size of the site has been taken from existing drawings prepared by others, accuracy and physical boundaries have not been authenticated.

This plan is based in part on data supplied by Ordnance Survey, Crown Copyright © 2024 (License No. AC000846535)

Site Layout based on historic plan 3299pg## dated October 2017.

Local Planning Authority:
South Gloucestershire Council

SITE AREA 250 m²
0.025 ha

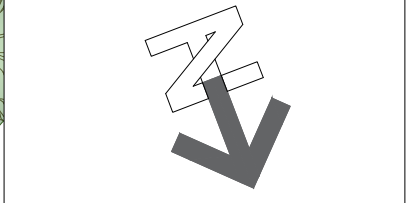

PLANNING APPLICATION
3299 THORNBURY **2024**

CLIENT **HB HAMLEE BUILD LTD**

PROJECT FORMATION OF SELF-SERVICE JET WASH BAY AND ASSOCIATED WORKS

ADDRESS
TESCO THORNBURY SUPERSTORE
MIDLAND WAY
THORNBURY
BRISTOL
BS35 2BS

TITLE LOCATION AND BLOCK PLAN

SCALE As Noted @ A3	JOB NO 23947-08
DRAWN DATE PE 16/04/2024	DWG NO PA01
CHECKED DATE	REVISION DATE

RETAIL ROADSIDE DESIGN AND PLANNING
8th Floor
Birmingham Road
Storrord upon Avon
CV37 9AG
+44(0)1789 41 4202
enquiries@adcockassociates.co.uk
www.adcockassociates.co.uk